


Order Plans

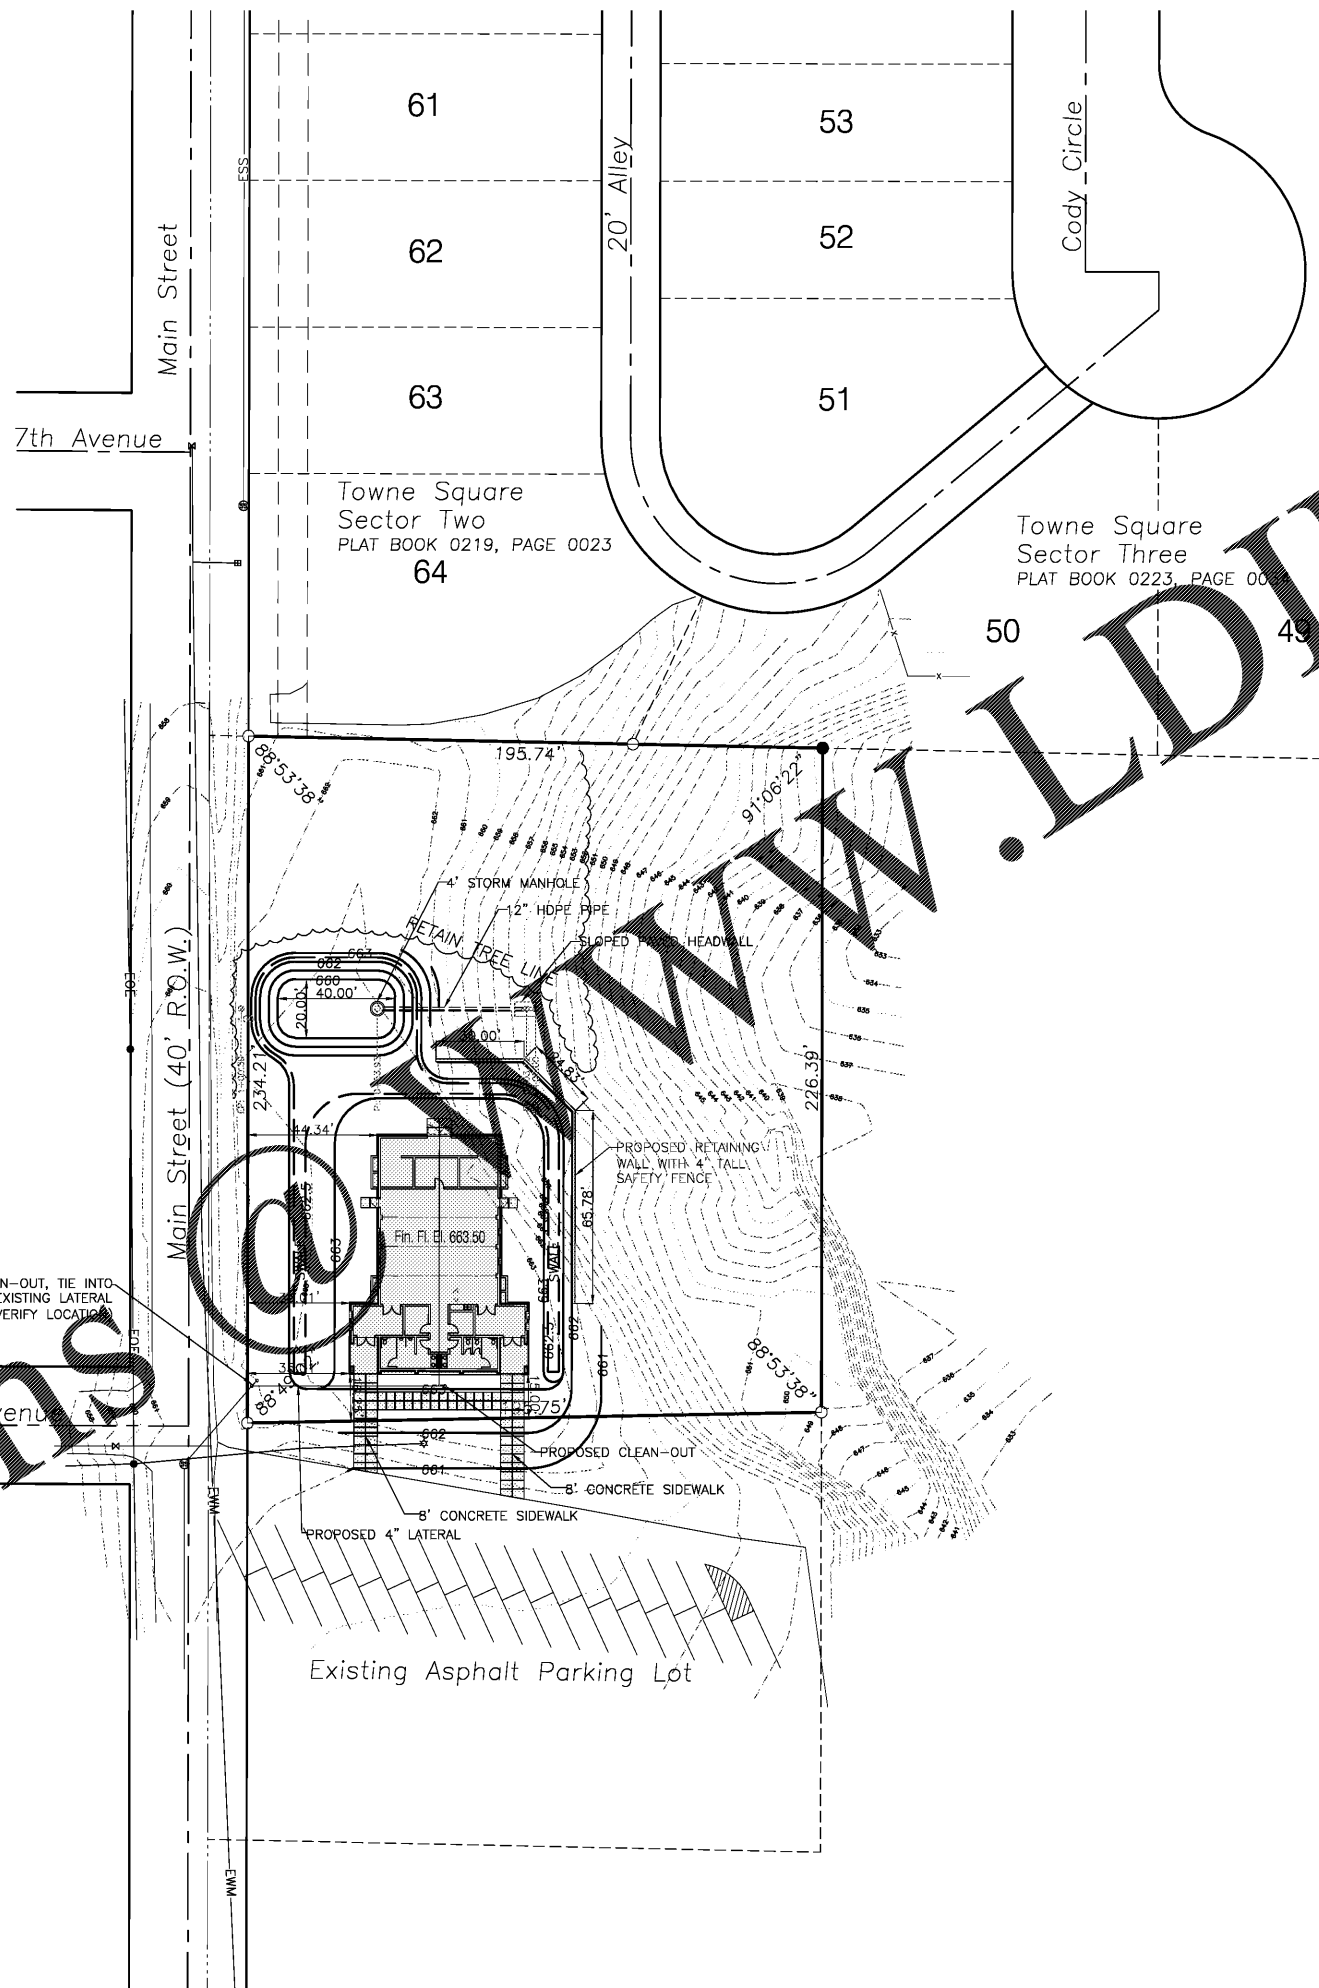

N

SITE GRADING PLAN


1"=30'

SENNELL

ENGINEERING

CIVIL · STRUCTURAL · ENVIRONMENTAL · SURVEYING

636 Black Bears Way
Tuscaloosa, AL 35401
Phone (205) 752-5564
www.sennell.net

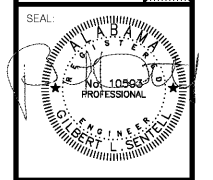

JEFFERSON COUNTY

FULTONDALE STORM SHELTER
FULTONDALE, ALABAMA

NO.	DATE	DESCRIPTION
1	6/23/17	REVISION

DRAWN: GLS
 CHECKED: GLS
 DATE: 1-19-17
 JOB NO: 15-211
 SHEET: C9