




Order Plans

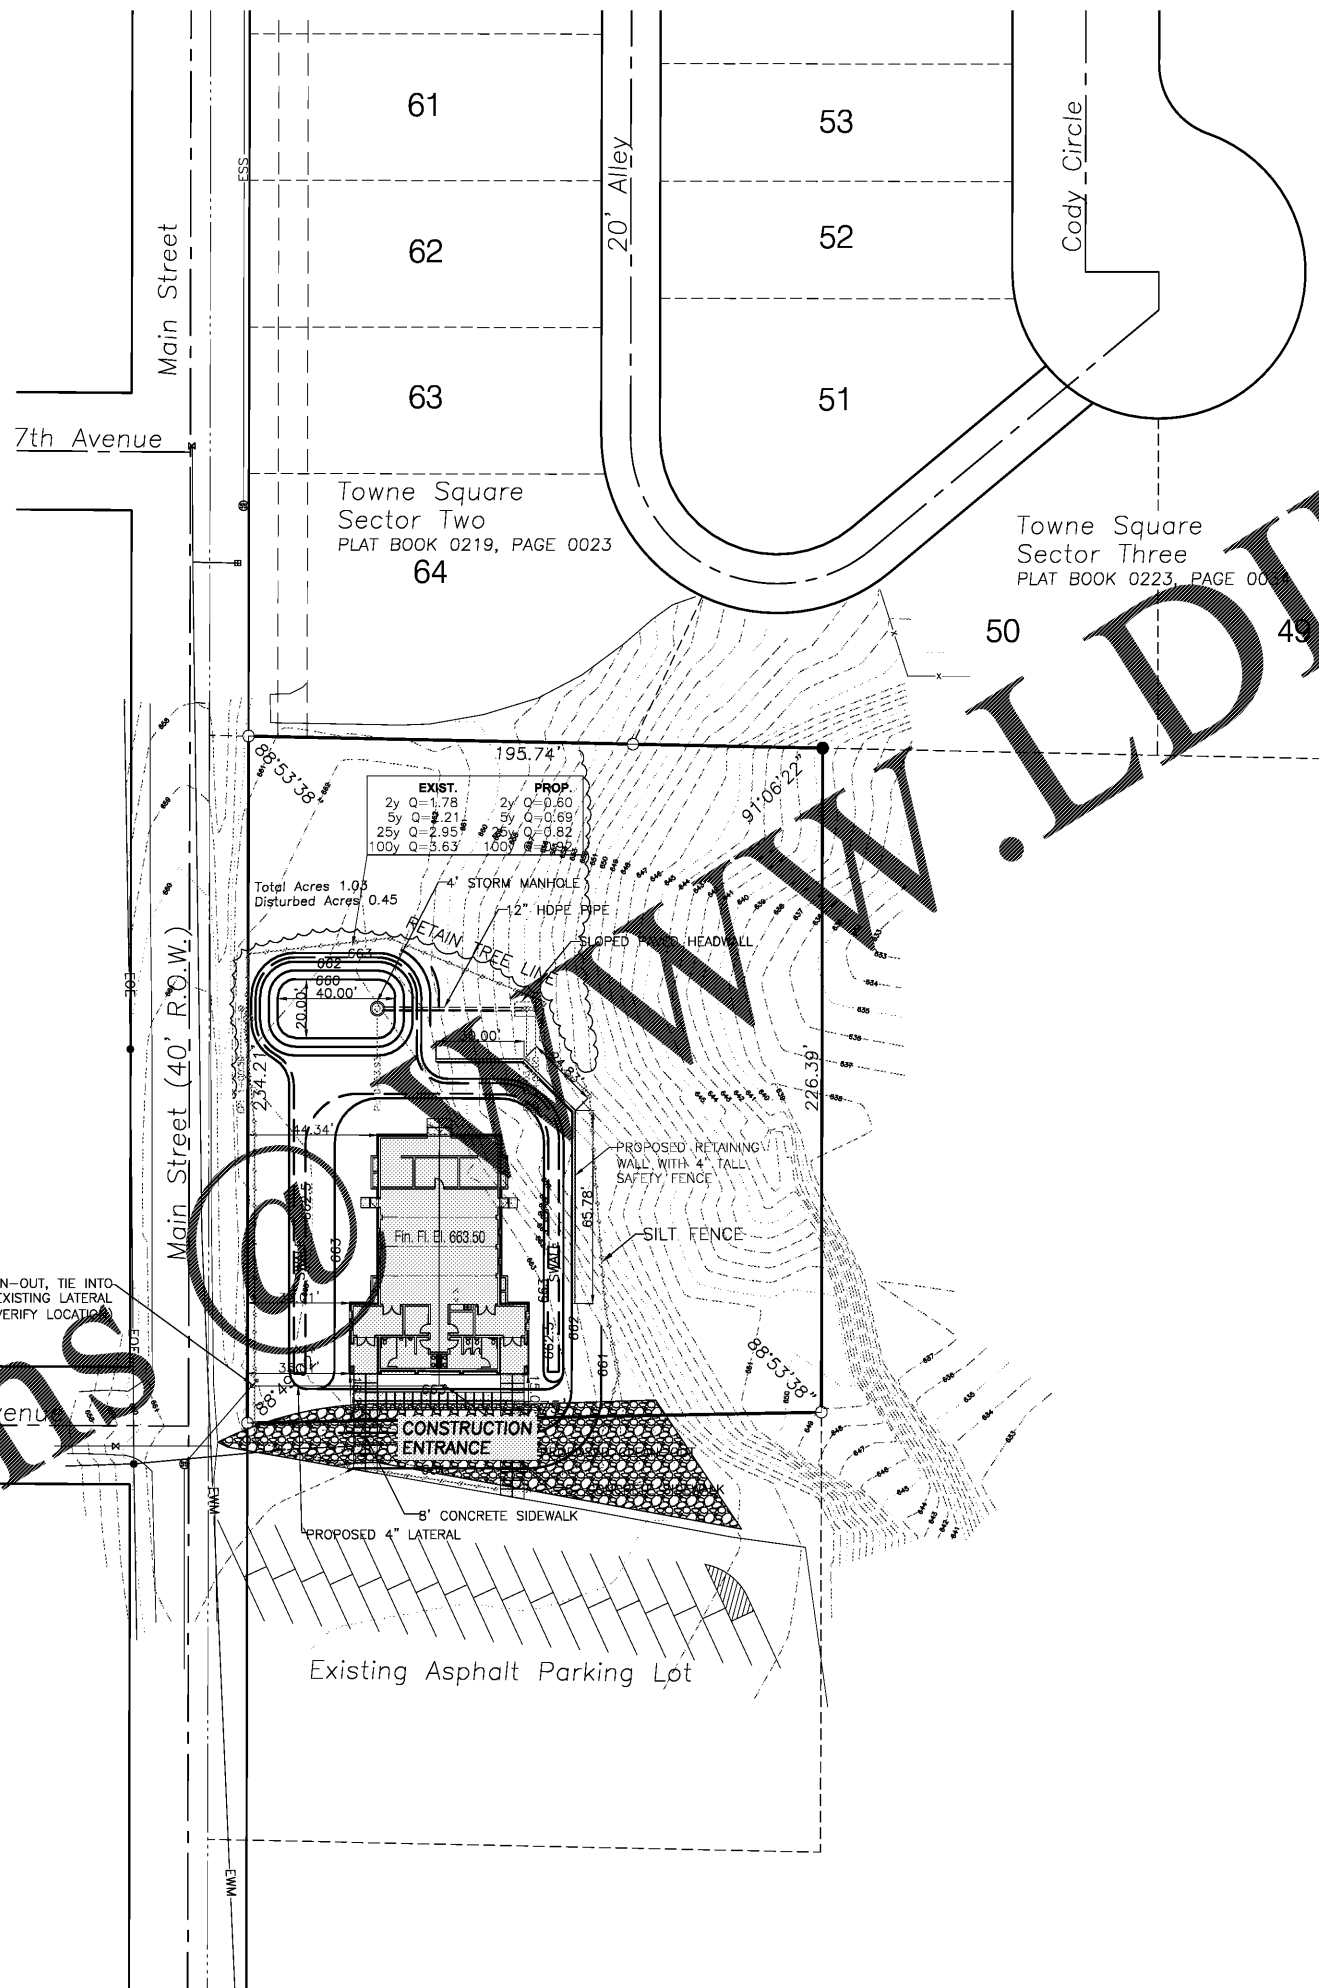

EROSION CONTROL PLAN

 

**SENNELL**  
 CIVIL · STRUCTURAL · ENVIRONMENTAL · SURVEYING  
 636 Black Bears Way  
 Tuscaloosa, AL 35401  
 Phone (205) 752-5564  
 www.sennell.net

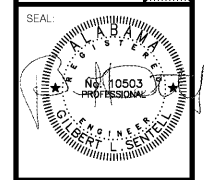

**JEFFERSON COUNTY**  
 FULLONDALE STORM SHELTER  
 FULLONDALE, ALABAMA

NO.	DATE	DESCRIPTION
1	6/25/17	REVISION

DRAWN: GLS  
 CHECKED: GLS  
 DATE: 1-19-17  
 JOB NO: 15-211  
 SHEET: C12