


Order Plans

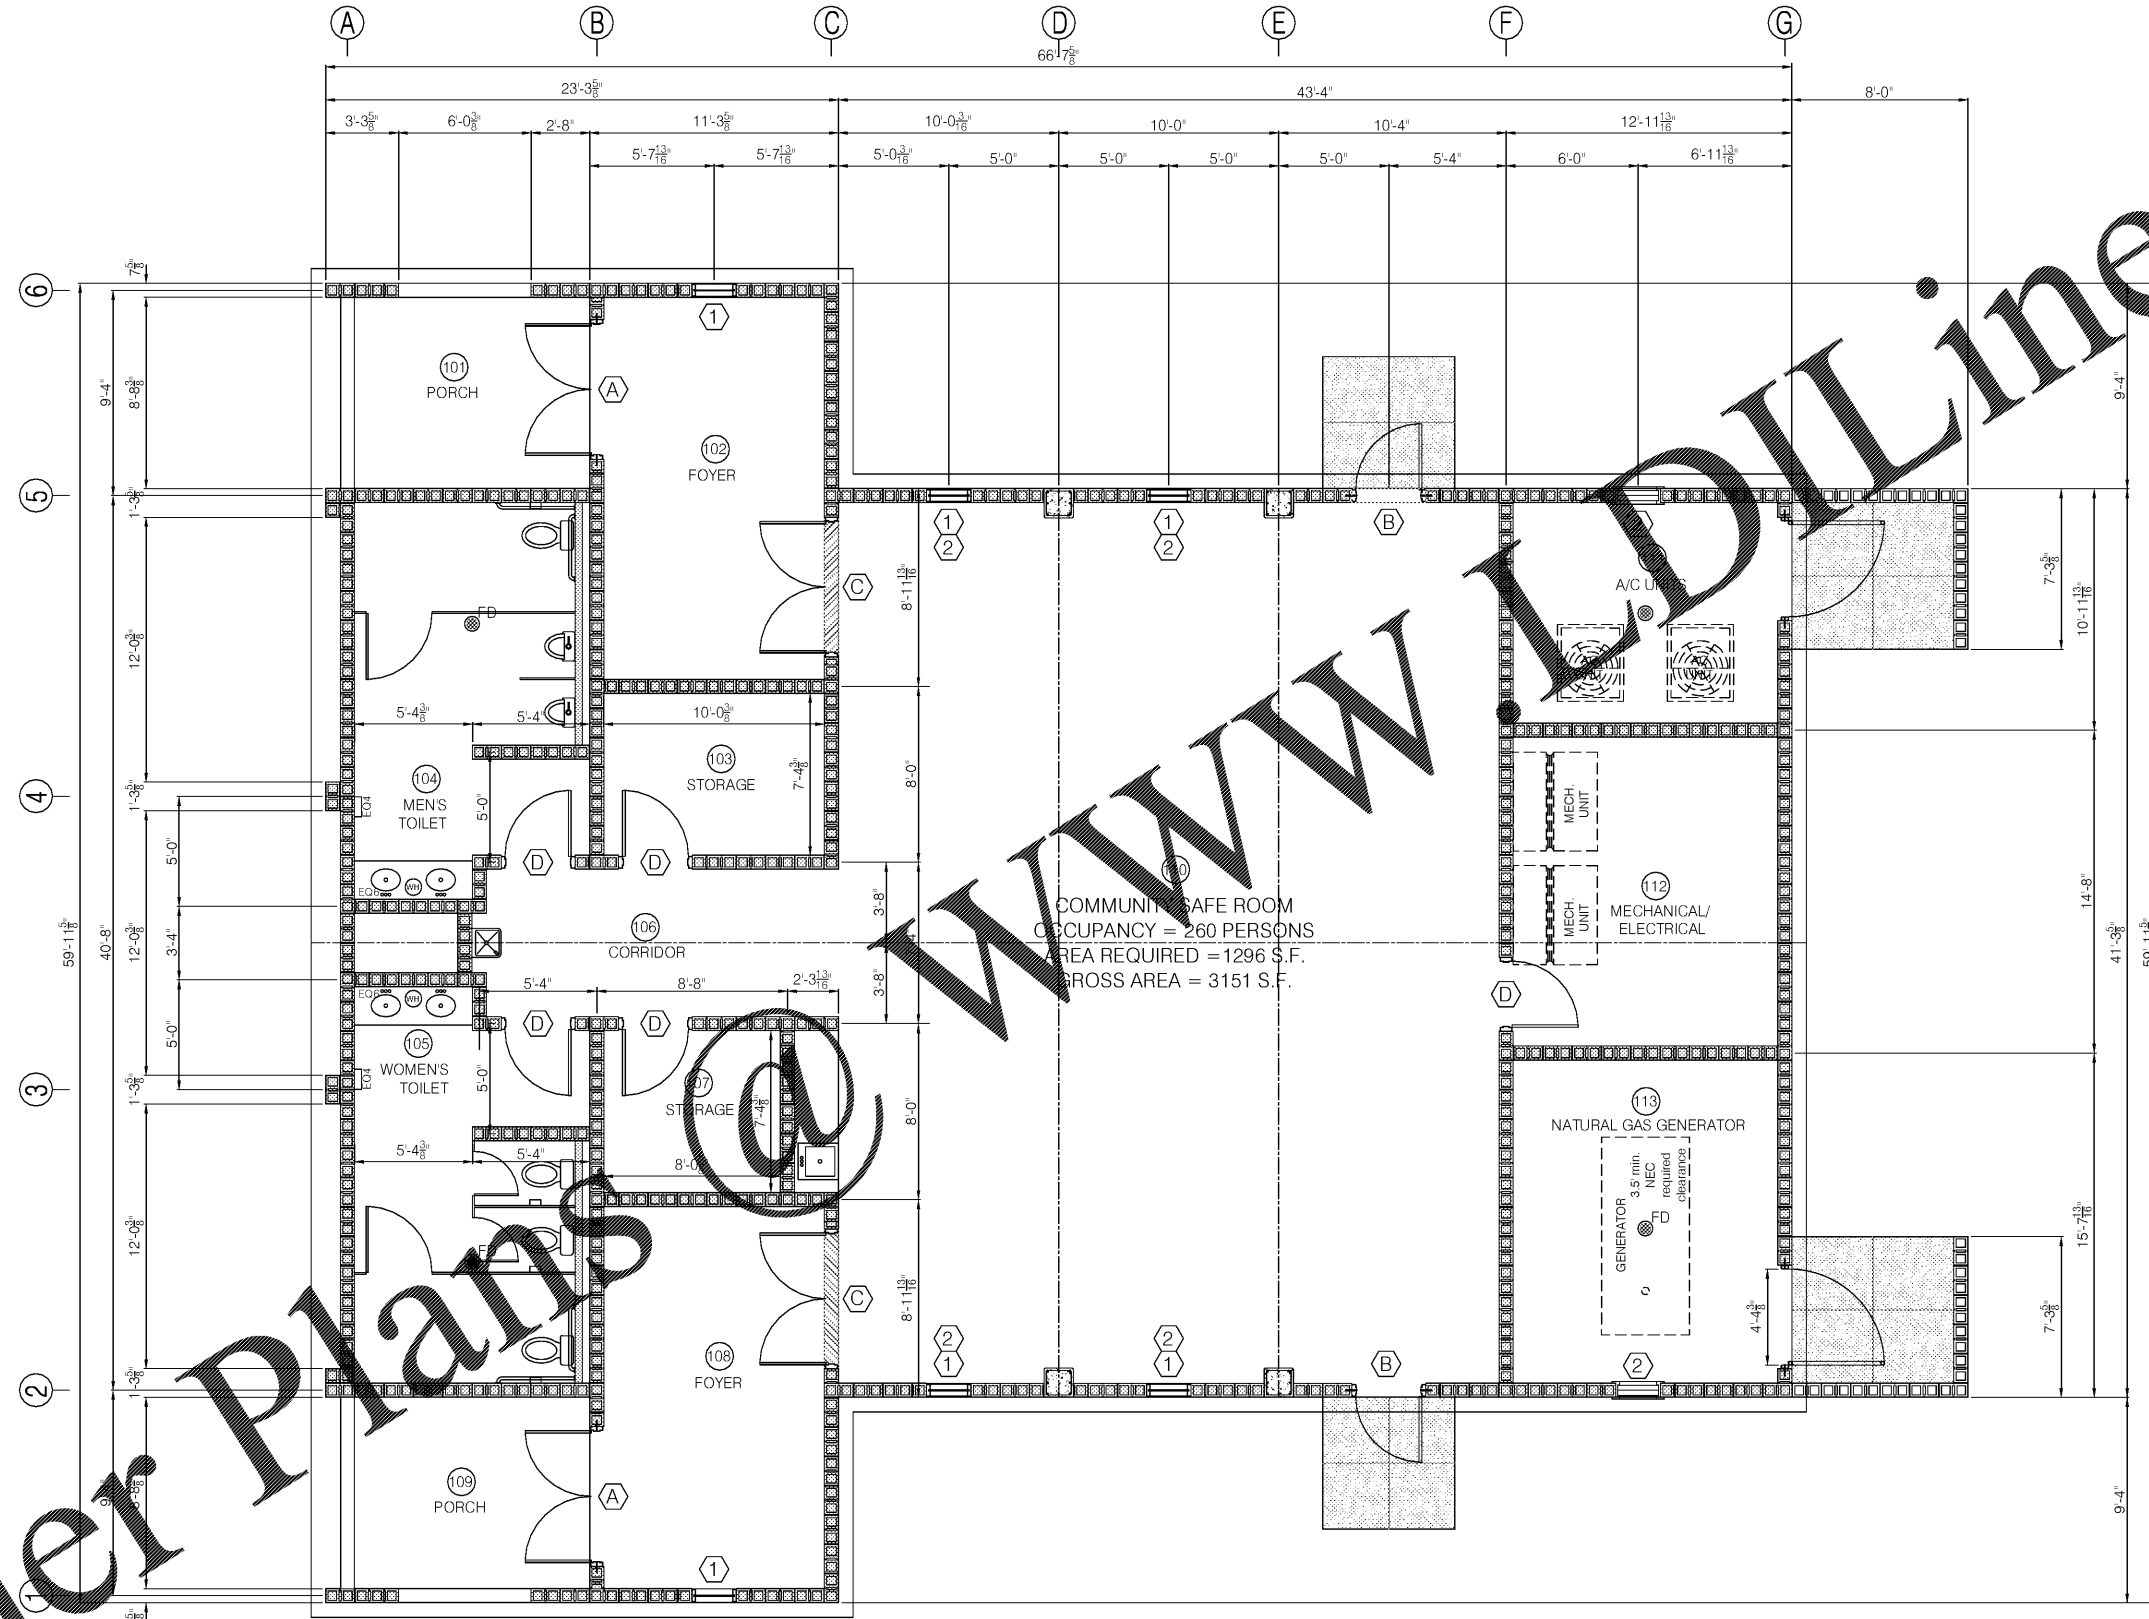


WWW.DILine.com

COMMUNITY SAFE ROOM
 OCCUPANCY = 260 PERSONS
 AREA REQUIRED = 1296 S.F.
 GROSS AREA = 3151 S.F.

FLOOR PLAN
 SCALE: 1/4" = 1'-0"

FLOOR PLAN
 1/4" = 1'-0"

HOWARD P. WHITE, Architect AIA
 4131 HILLSBORO DR.
 TUSCALOOSA, ALABAMA 35404
 205-799-1289
 email: hpwo@att.net

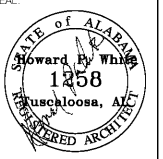

JEFFERSON COUNTY
 FULTONDALE STORM SHELTER
 FULTONDALE, ALABAMA

NO.	DATE	DESCRIPTION
1	7/31/17	Revised
2	2/2/18	Revised

DRAWN: GLS
 CHECKED: GLS
 DATE: 1-19-17
 JOB NO: 15-211
 SHEET: A1