


Order Plans @

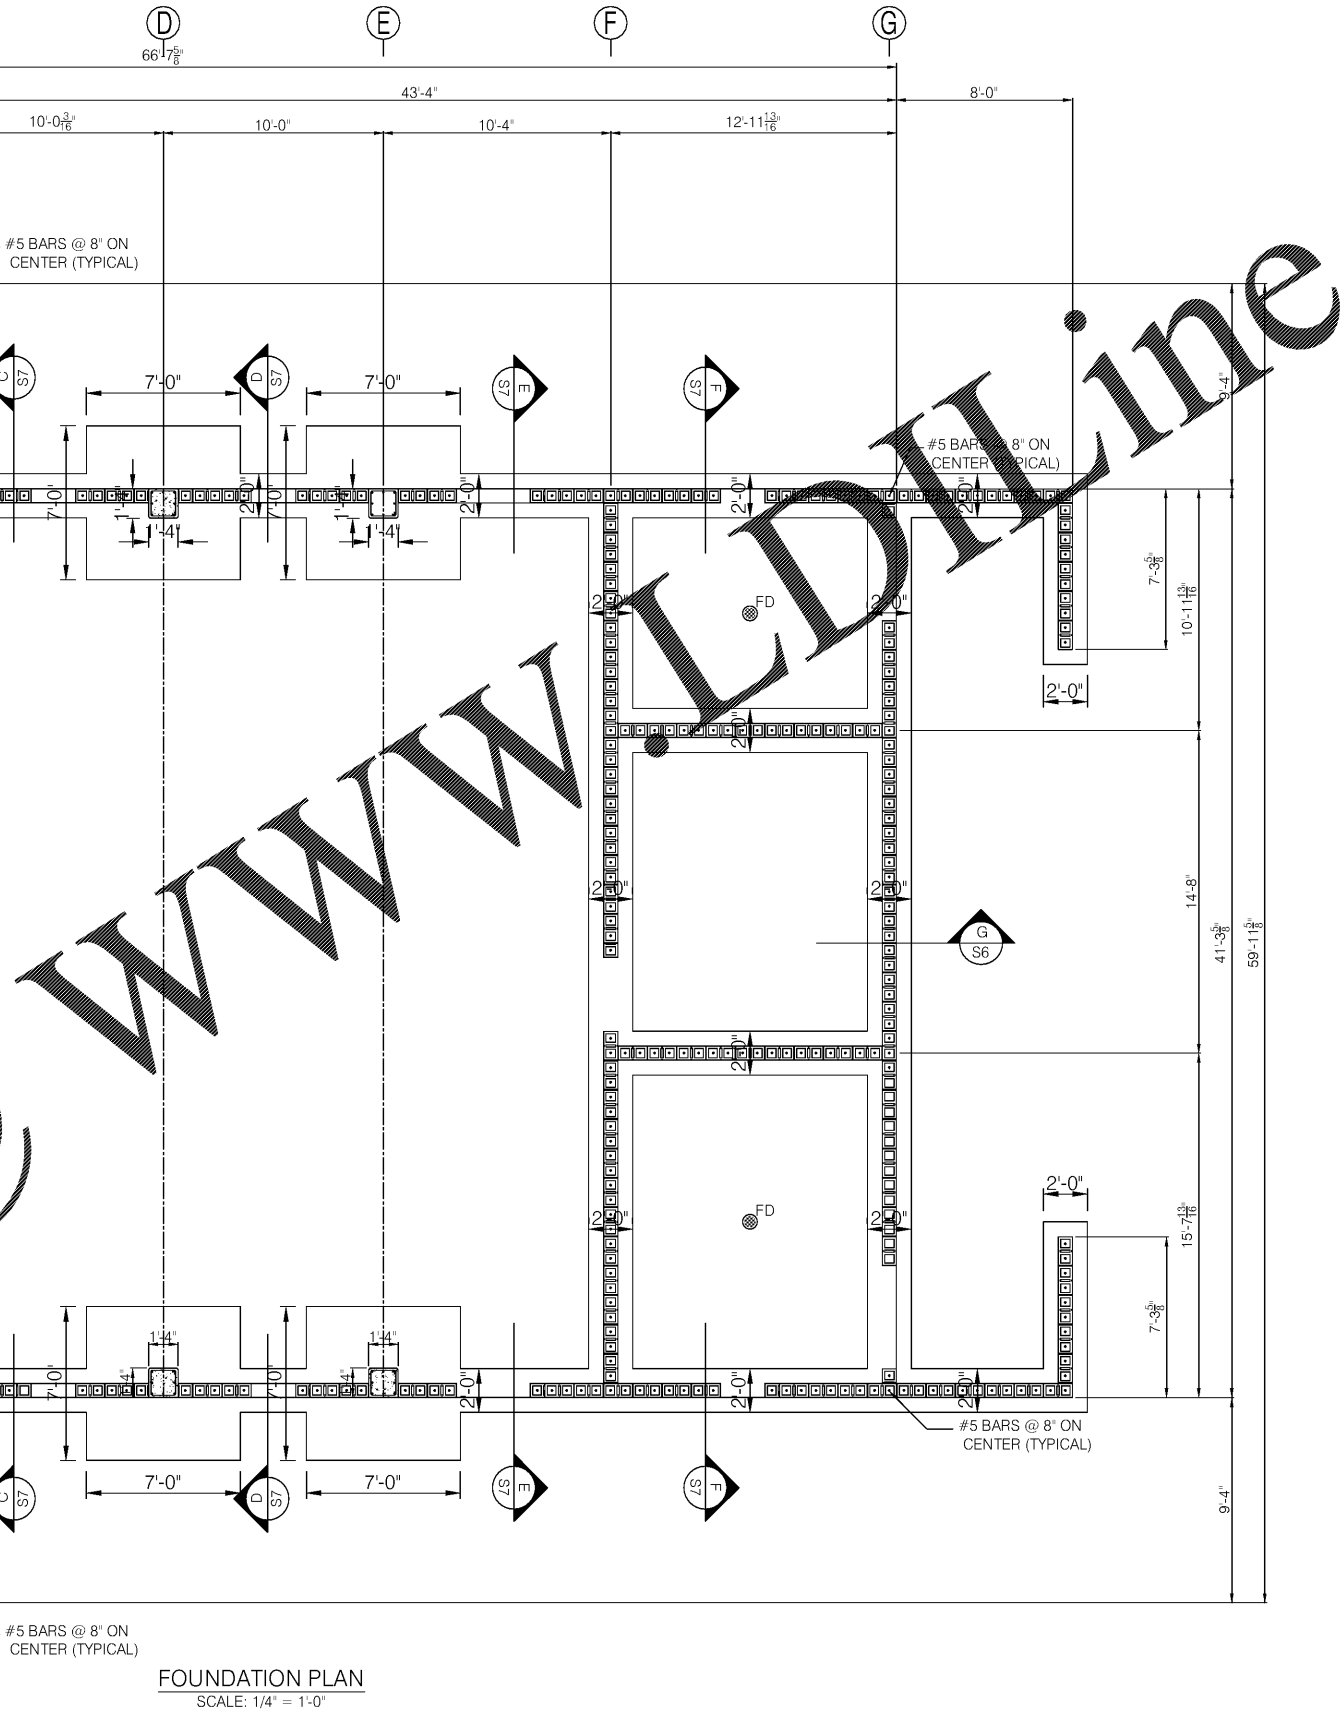

FOUNDATION PLAN
SCALE: 1/4" = 1'-0"

FOUNDATION PLAN
1/4" = 1'-0"

NO.	DATE	DESCRIPTION
1	2-21-17	REVISION

DRAWN: GLS
CHECKED: GLS

DATE: 1-19-17

JOB NO: 15-211

SHEET

JEFFERSON COUNTY
FULTONDALE STORM SHELTER
FULTONDALE, ALABAMA

