


Order Plans @ WWW.LDILine.com

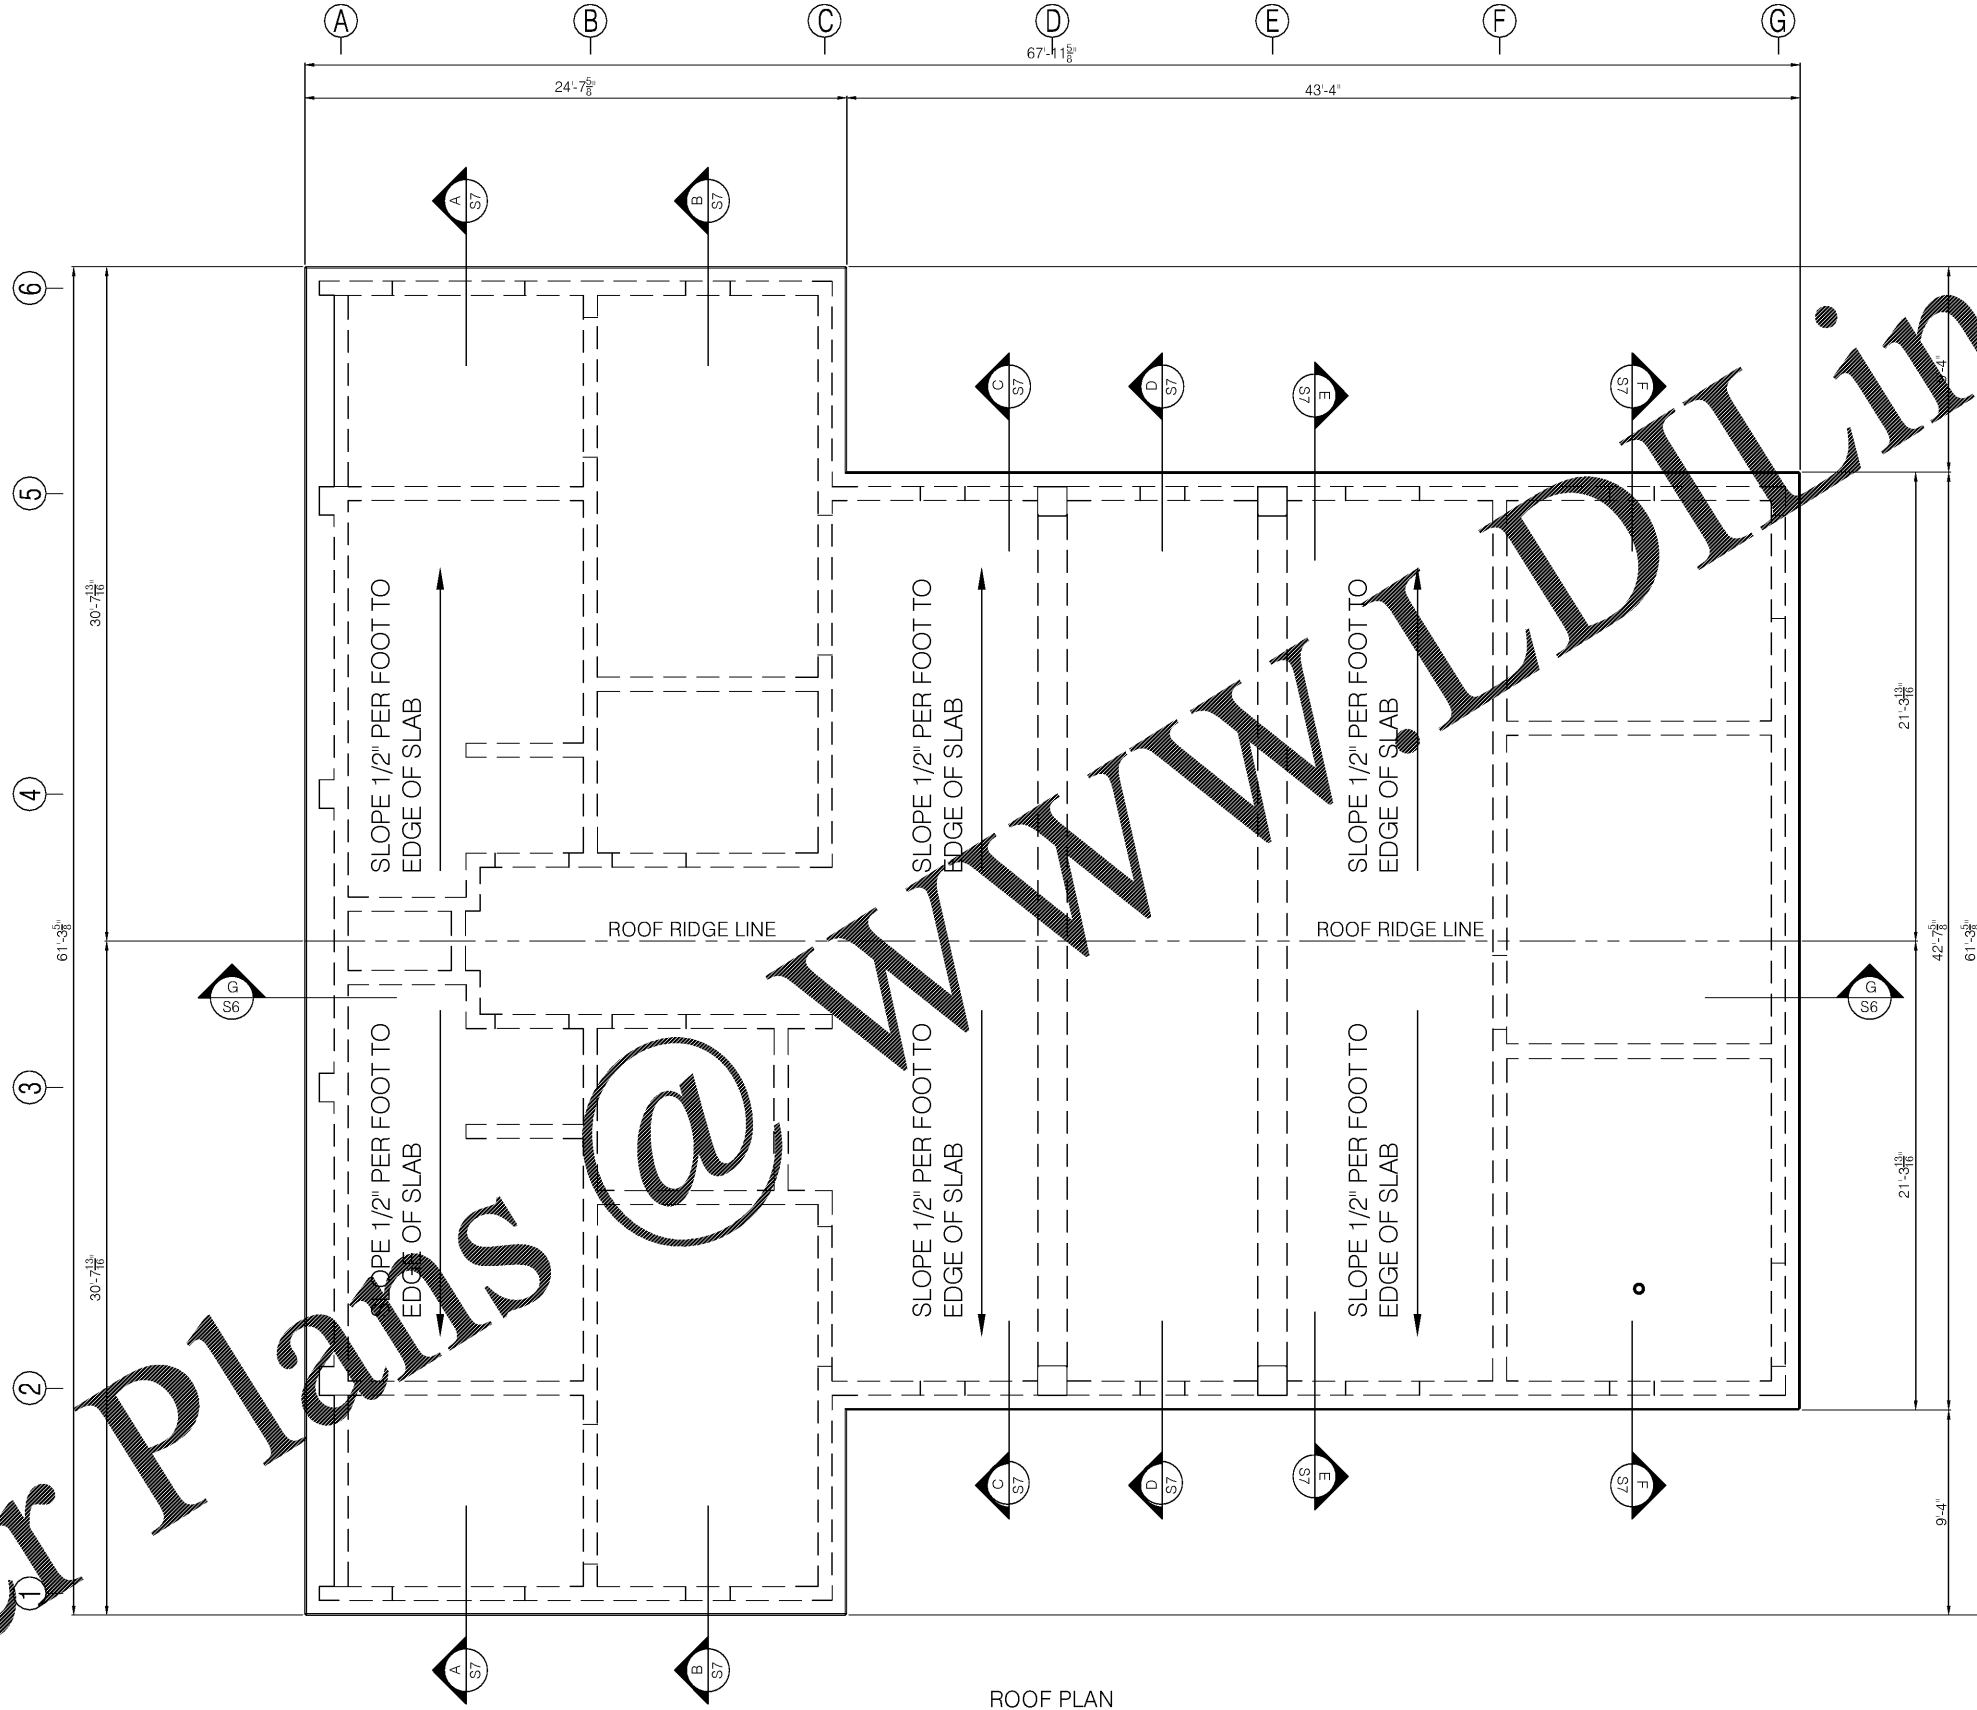

ROOF PLAN
SCALE: 1/4" = 1'-0"

ROOF PLAN
1/4" = 1'-0"

NO.	DATE	DESCRIPTION
1	2-21-15	REVISION

DRAWN: GLS
CHECKED: GLS
DATE: 1-19-17
JOB NO: 15-211
SHEET

JEFFERSON COUNTY
FULTONDALE STORM SHELTER
FULTONDALE, ALABAMA



SENTELL
ENGINEERING
CIVIL · STRUCTURAL · ENVIRONMENTAL · SURVEYING
636 Black Bears Way
Tuscaloosa, AL 35401
Phone: (205) 752-5564
www.sentell.net