



WALL COLUMN DETAIL
COLUMN LINE D2, E2, F2, D6, E6, & F6
SCALE: 1/2" = 1'-0"

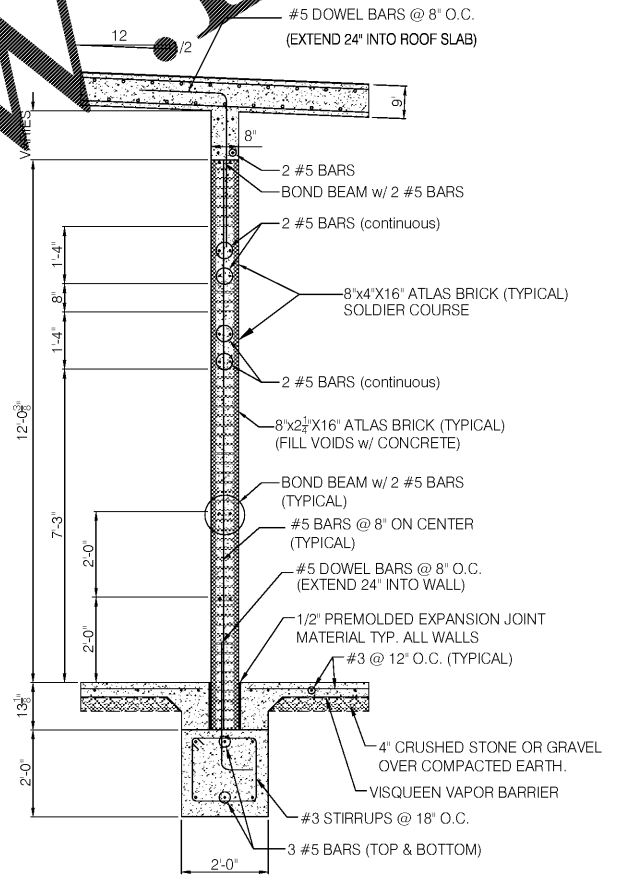


TYPICAL WALL SECTION DETAIL
SCALE: 1/2" = 1'-0"

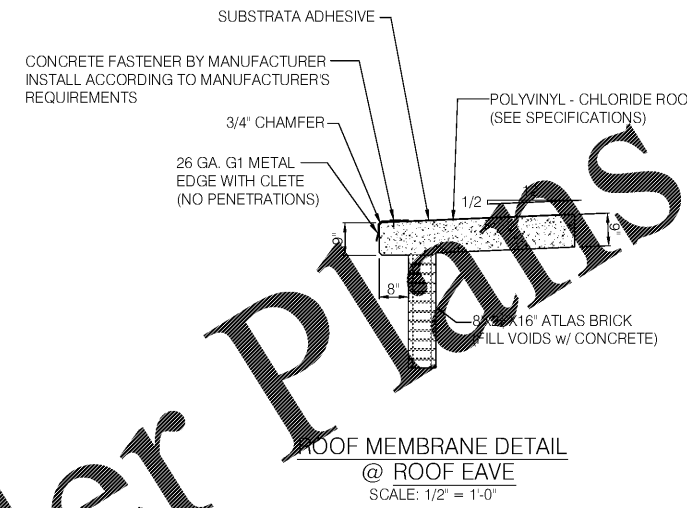

ROOF MEMBRANE DETAIL
@ ROOF EAVE
SCALE: 1/2" = 1'-0"

Order Plans @ WWW.LDILine.com

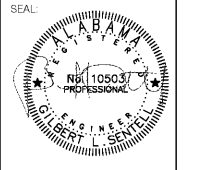

| NO. | DATE | DESCRIPTION | REVISION |
|-----|--------|-------------|----------|
| 1 | 2-2-18 | | |

DRAWN: GLS
CHECKED: GLS
DATE: 1-19-17
JOB NO: 15-211
SHEET: S9