



REVISIONS/ISSUANCES		
NO.	DATE	DESCRIPTION

KEY PLAN	

Manley Spangler Smith Architects A Professional Corporation	
525 East Taylor St. P.O. Box 890 Dublin, Georgia 30224 Office 770.227.6475 Fax 770.228.3442	
PROJECT: RENOVATIONS, MODIFICATIONS, & ADDITIONS TO HENRY COUNTY SCHOOLS - GROUP 10 WOODLAND ELEMENTARY SCHOOL (ITEM A) CLIENT: HENRY COUNTY BOARD OF EDUCATION	
SHEET TITLE: OVERALL PLAN	
1/11/17 P/E: JST FACILITY CODE: 415-0108 © 2018 Manley Spangler Smith Architects, PC PROJECT NUMBER: 201751A DATE: 08.07.18 SCALE: AS NOTED DRAWN BY: JB CHECKED BY: RV	
SHEET NO.: A1.11	

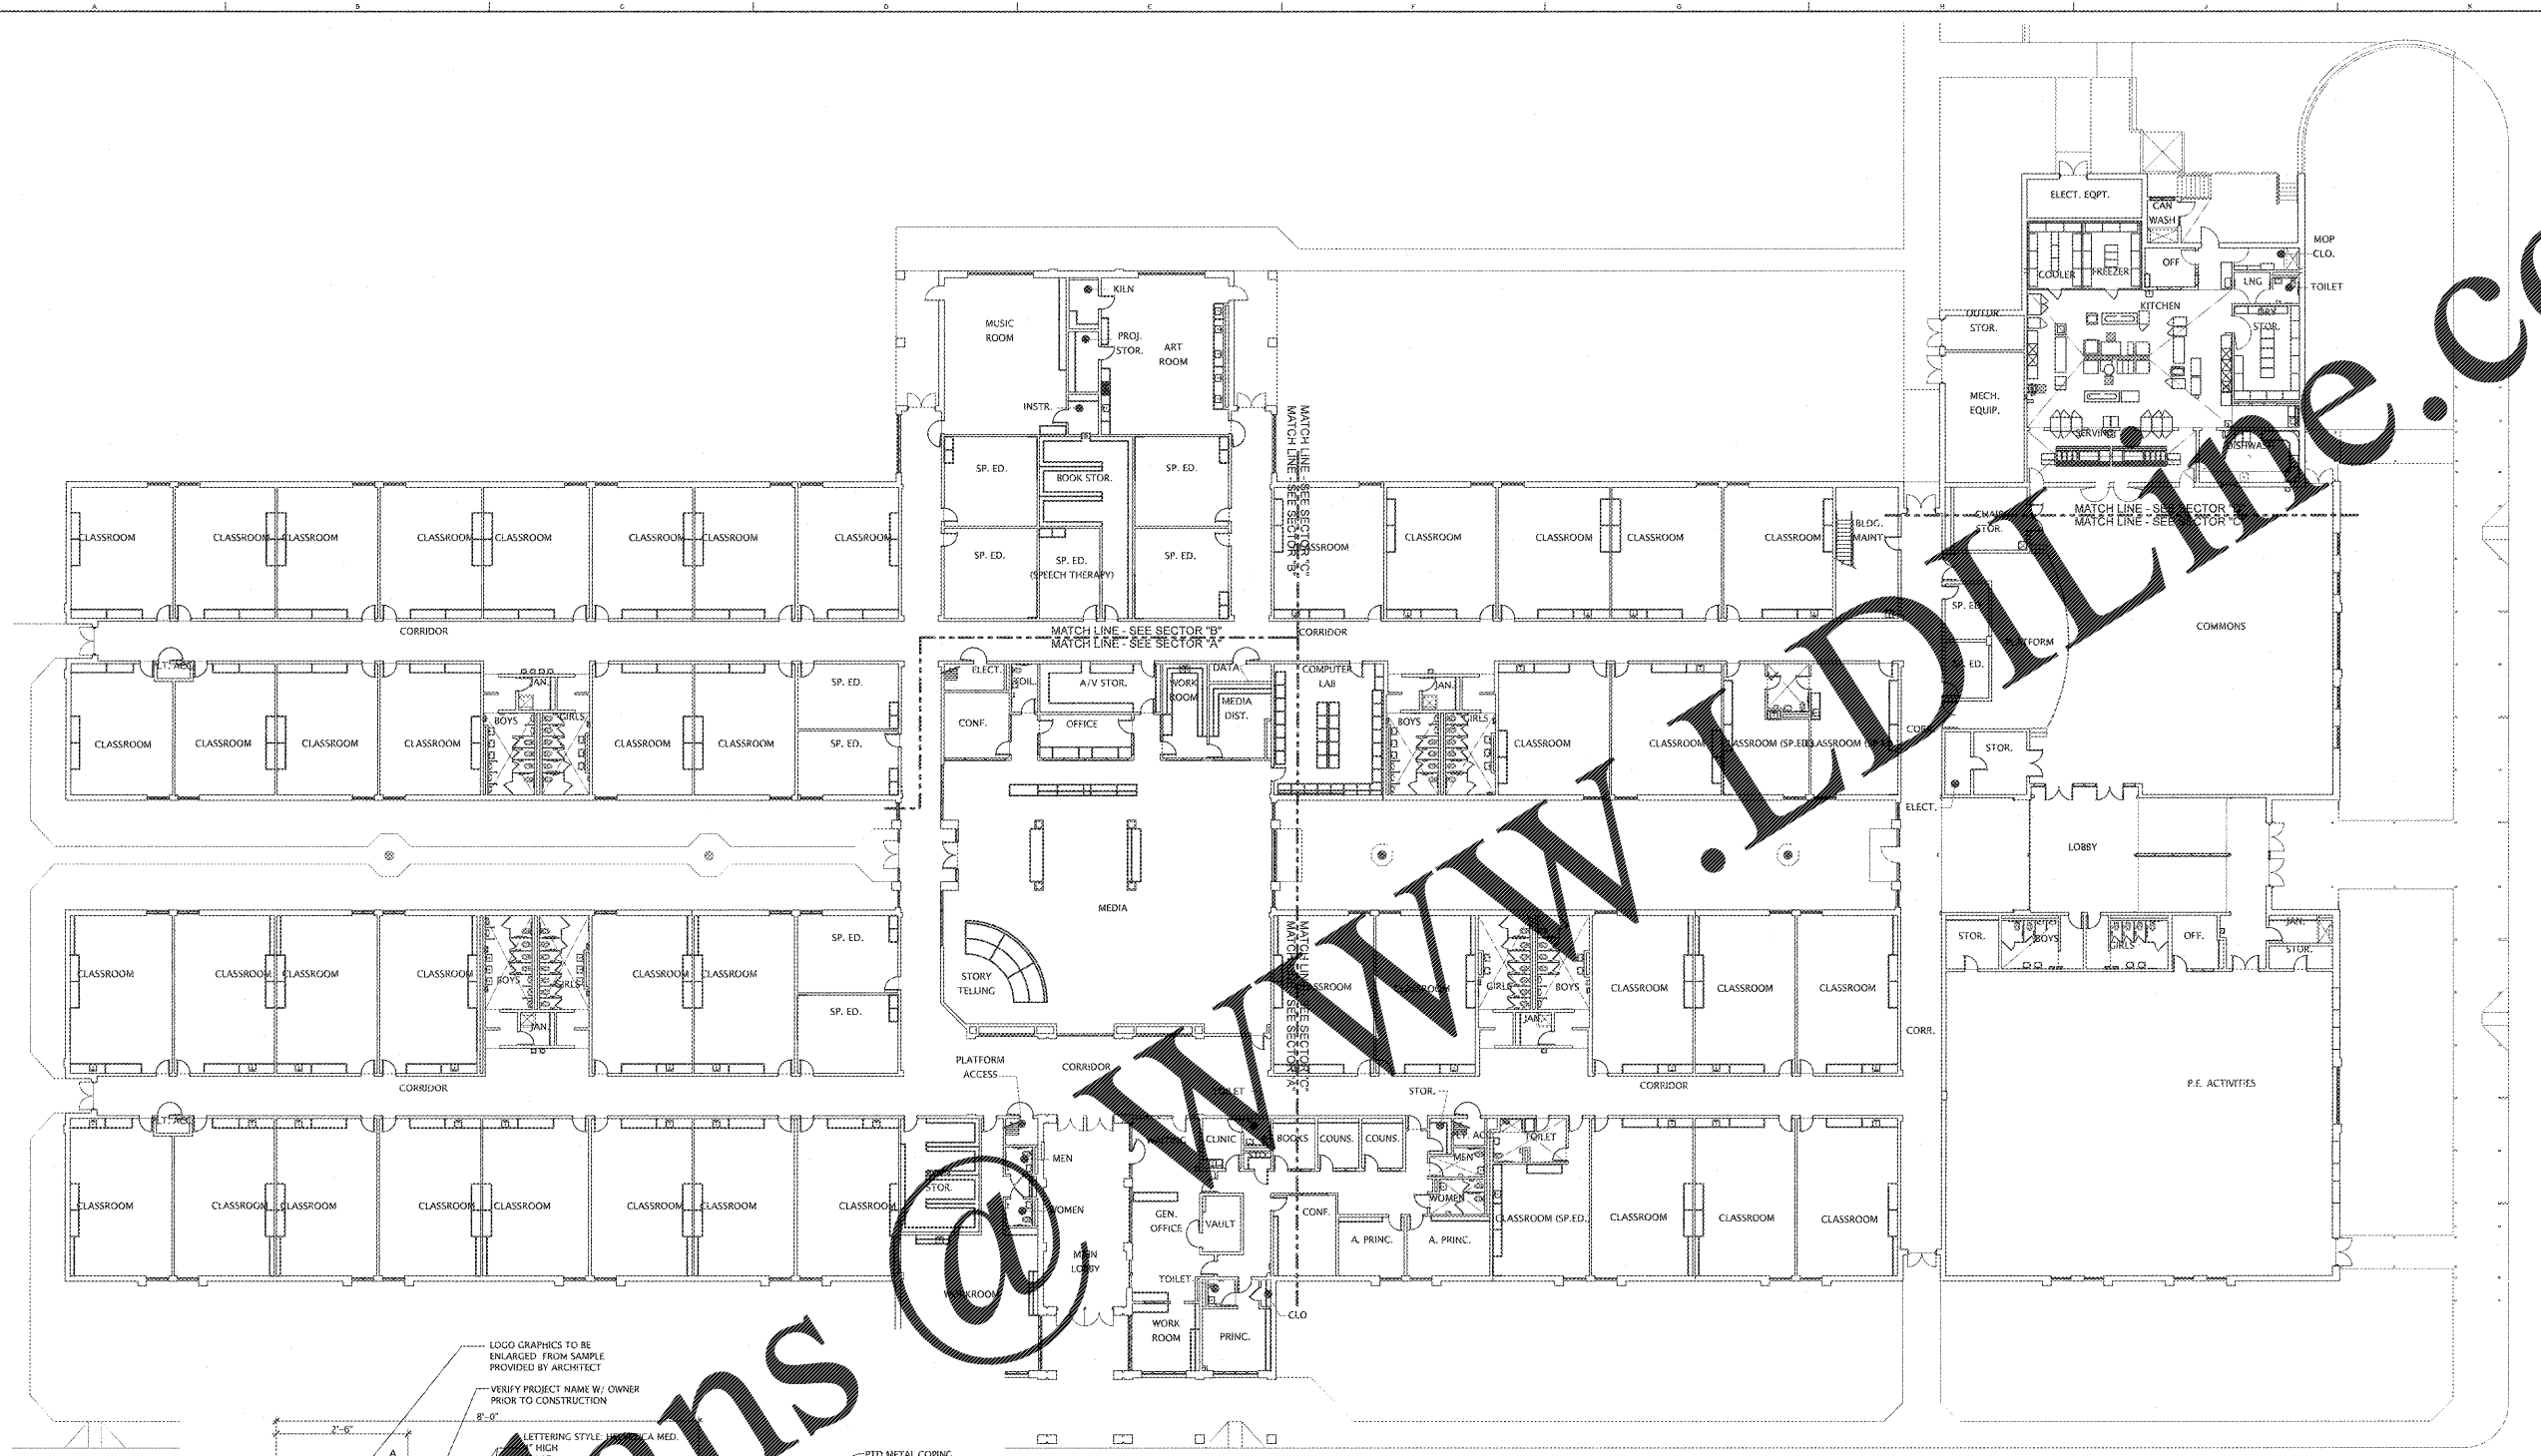

1 OVERALL FLOOR PLAN
 SCALE: 1/8" = 1'-0"

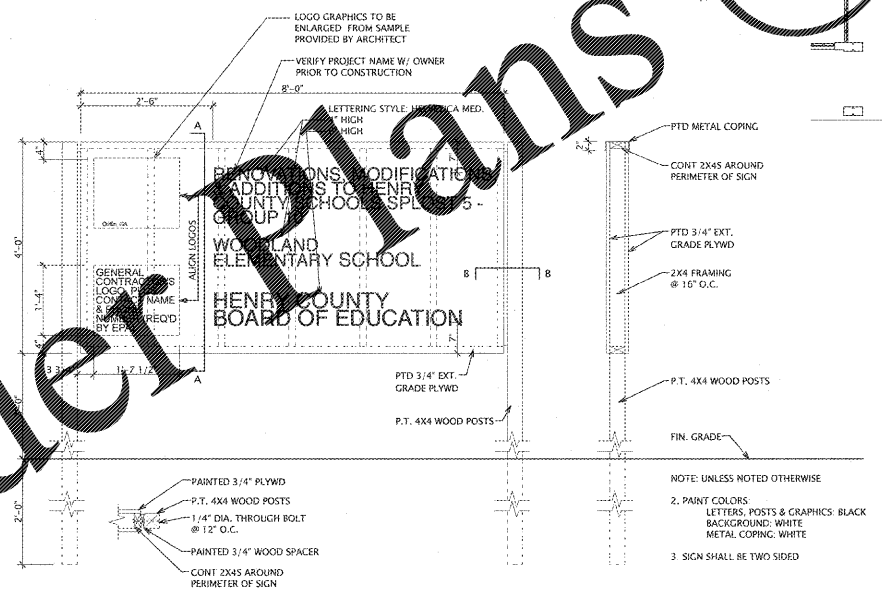

2 PROJECT SIGN
 SCALE: 3/4" = 1'-0"

Order Plans