


REVISIONS/ISSUANCES

NO.	DATE	DESCRIPTION

KEY PLAN

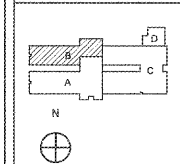

Manley Spangler Smith Architects
A Professional Corporation


525 East Taylor St.
P.O. Box 880
Gresham, Georgia 30224
Office 770.227.5473
Fax 770.228.3442

PROJECT:
RENOVATIONS,
MODIFICATIONS, &
ADDITIONS TO HENRY
COUNTY SCHOOLS -
GROUP 10
WOODLAND ELEMENTARY
SCHOOL (ITEM A)
CLIENT:
HENRY COUNTY BOARD
OF EDUCATION

SHEET TITLE:
FLOOR PLAN - SECTOR
"B"

DATE: 06.07.18
SCALE: AS NOTED
DRAWN BY: JS
CHECKED BY: RV

SHEET NO.:
A1.22

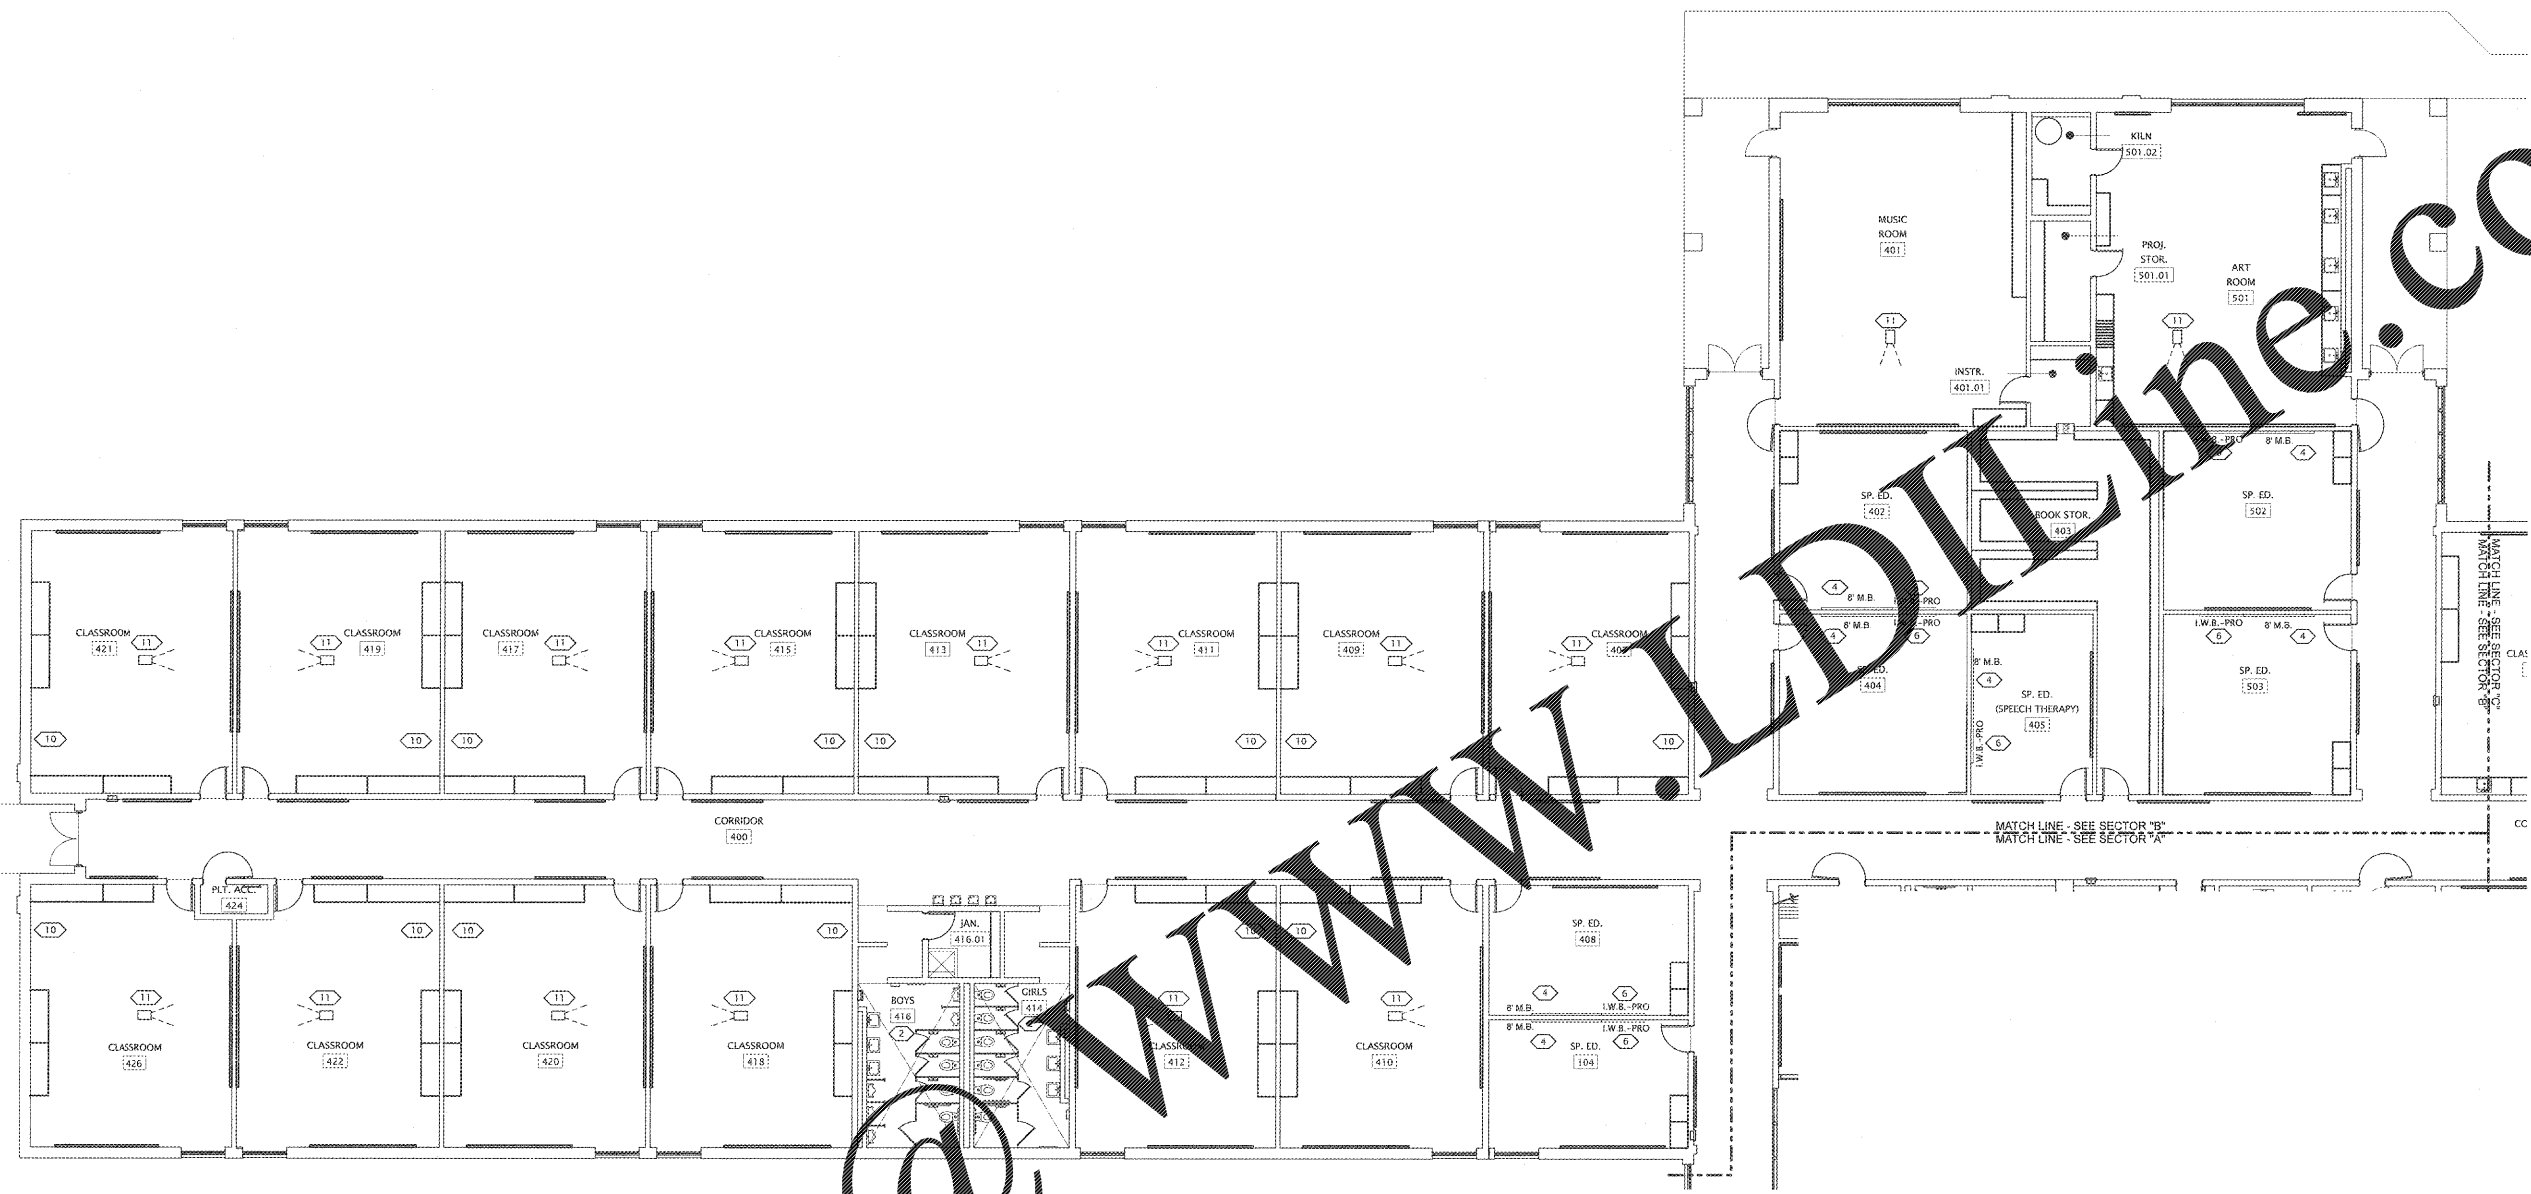

FLOOR PLAN - SECTOR "B"
SCALE: 1/8" = 1'-0"

PLAN LEGEND

M.B. TB	MARKER BOARD OR TACKBOARD
---------	---------------------------

SEE SHEET A1.24 FOR PARTITION
TYPE SCHEDULE, GENERAL
NOTES AND PLAN KEY NOTES

Order Plans @

WWW.LDLINE.COM