
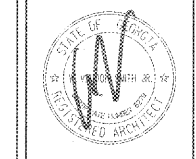


REVISIONS/ISSUANCES	
NO.	DESCRIPTION

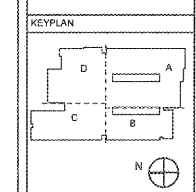

**Manley Spangler Smith Architects**  
A Professional Corporation

525 Easel Taylor St.  
P.O. Box 890  
Coffey, Georgia 30224  
Office: 770.227.5473  
Fax: 770.228.3442

PROJECT:  
RENOVATIONS,  
MODIFICATIONS, &  
ADDITIONS TO HENRY  
COUNTY SCHOOLS -  
GROUP 1B  
WOODLAND MIDDLE  
SCHOOL (ITEM B)


CLIENT:  
HENRY COUNTY BOARD  
OF EDUCATION

SHEET TITLE:  
MISCELLANEOUS PLAN  
DETAILS


I.U. 55  
F.T.E. 887  
FACILITY CODE: 475 0308

© 2018 Manley Spangler Smith Architects, P.C.  
PROJECT NUMBER: 2017318  
DATE: 06.07.18  
SCALE: AS NOTED  
DRAWN BY: JS  
CHECKED BY: RV  
SHEET NO.: **A1.41**

**6 CORRIDOR IDENTIFICATION FLOOR PLAN**  
SCALE: 1/2" = 1'-0"

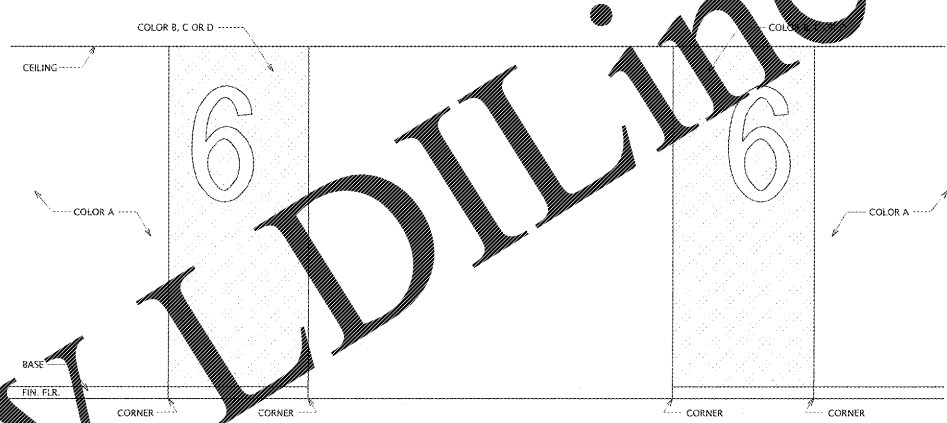

**6 CORRIDOR IDENTIFICATION FLOOR PLAN**  
SCALE: 1/2" = 1'-0"

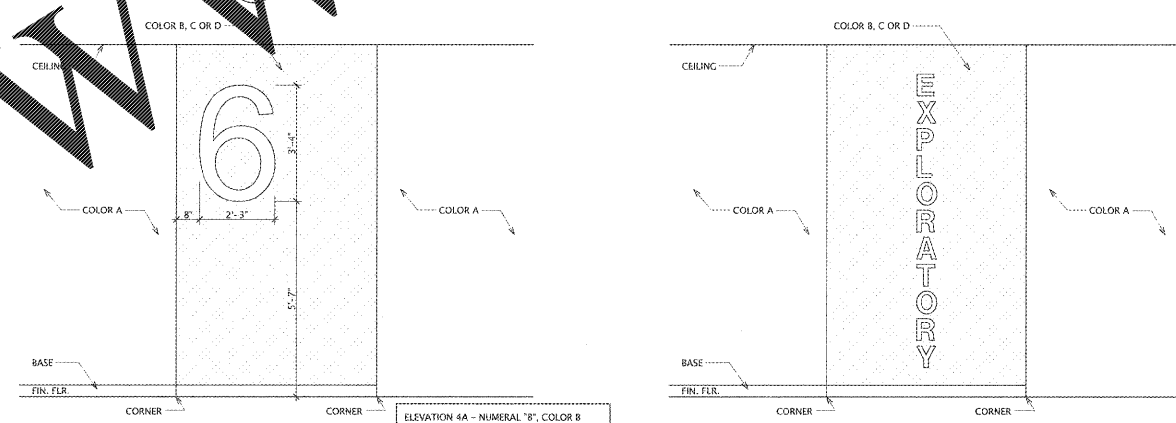


ELEVATION 4A - NUMERAL "6", COLOR B  
ELEVATION 4B - NUMERAL "6", COLOR C  
ELEVATION 4C - NUMERAL "6", COLOR D

ALL NUMERALS AND CORRIDORS SHALL BE PAINTED COLOR A.

NOTE:  
COLORS A, B, C & D WILL BE SELECTED BY THE ARCHITECT AT A LATER DATE ALONG WITH THE COLORS FOR THE ENTIRE PROJECT.


**4 CORRIDOR IDENTIFICATION ELEVATION**  
SCALE: 1/2" = 1'-0"

NOTES:  
1. ALL MARKER BOARDS AND TACK BOARDS SHALL BE GLUED WITH DOBS TO THE CONCRETE BLOCK SUBSTRATE. SEE SPECIFICATIONS FOR ADDITIONAL INFORMATION.

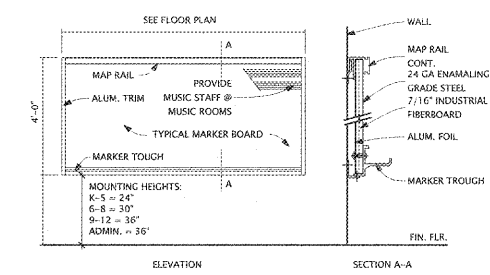


**1 TYP. MARKER BOARD**  
SCALE: 3/8" = 1'-0"

NOTES:  
1. ALL MARKER BOARDS AND TACK BOARDS SHALL BE GLUED WITH DOBS TO THE CONCRETE BLOCK SUBSTRATE. SEE SPECIFICATIONS FOR ADDITIONAL INFORMATION.

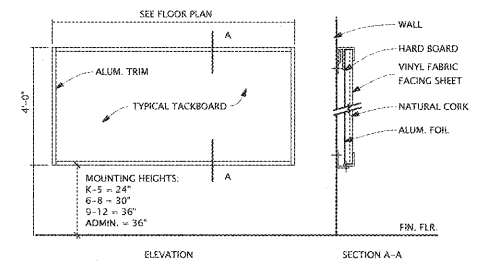

**2 TYP. TACK BOARD**  
SCALE: 3/8" = 1'-0"

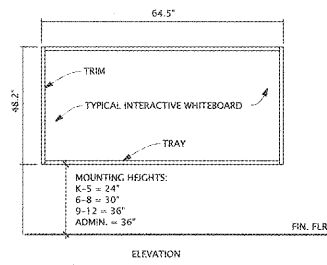

**3 TYP. INTERACTIVE WHITEBOARD**  
SCALE: 3/8" = 1'-0"

Order Plans @ [WWW.LDILine.com](http://WWW.LDILine.com)