

Order Plans

**DOOR DESIGN**




H1  
DOOR DESIGN  
SCALE: 1/4" = 1'-0"

DOOR CONSTRUCTION LEGEND	DOOR TYPE NOMANCLATURE	GLASS TYPES SCHEDULE
W - WOOD	DESIGN --- XX - XX --- CONSTRUCTION REFER TO DOOR SCHEDULE FOR SCHEDULED DOOR TYPE	1/4" UNCOATED CLEAR TEMP. FLOAT-GLASS UNITS AT INTERIOR NON-FIRE RATED DOORS AND VIEW OPENINGS UNLESS NOTED OTHERWISE.

GLAZING PLACEMENT		HOLLOW METAL FRAME GENERAL NOTES:	
<p>GLAZING PLACEMENT NOT TO SCALE</p>		<p>1. ALL GLASS IN INTERIOR DOORS SHALL BE TYPE MG-1. 2. PAINT ALL HOLLOW METAL FRAMES. COLOR TO MATCH EXISTING.</p>	

DOOR SCHEDULE - FIRST FLOOR - SECTOR "A"

DOOR NO.	NO. DOORS	SIZE	DOOR TYPE	ELEVATION	FRAME			FIRE RATING	REMARKS
					H	J	MATL.		
A01	SNGL	3'-0" x 7'-0"	N1-W	F1	H1	J1	HM		

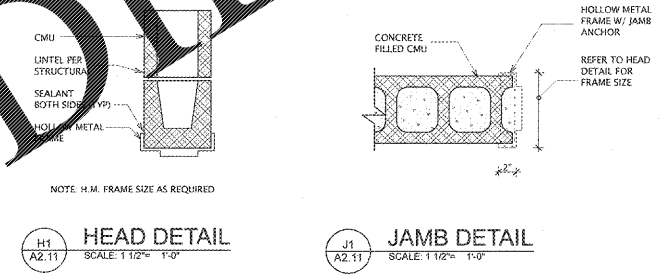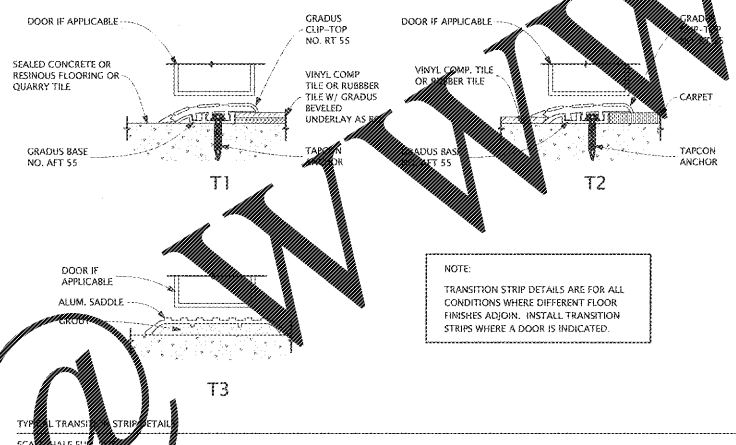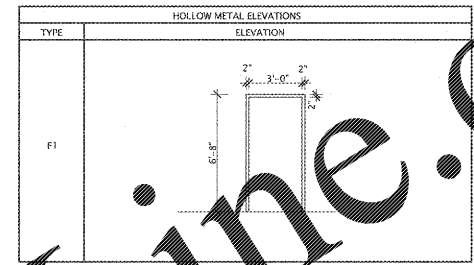

REVISIONS/ISSUANCES

NO.	DATE	DESCRIPTION

KEYPLAN

STATE OF GEORGIA  
REGISTERED ARCHITECT

**Manley Spangler Smith Architects**  
A Professional Corporation

525 East Taylor St.  
P.O. Box 880  
Girton, Georgia 30224  
Office 770.227.5473  
Fax 770.228.3442

PROJECT:  
RENOVATIONS, MODIFICATIONS, & ADDITIONS TO HENRY COUNTY SCHOOLS - GROUP 1B  
WOODLAND MIDDLE SCHOOL (ITEM B)

CLIENT:  
HENRY COUNTY BOARD OF EDUCATION

SHEET TITLE:  
DOOR SCHEDULES & DETAILS

11.1.05  
F.T.E. : 887  
FACILITY CODE: 675-0308  
© 2010 Manley Spangler Smith Architects, P.C.  
PROJECT NUMBER: 2017110  
DATE: 06.07.10  
SCALE: AS NOTED  
DRAWN BY: JS  
CHECKED BY: RV

SHEET NO.: **A2.11**