


Order Plans

@

WWW.LDILine.com

MATCH LINE - SEE SECTOR "AA"
MATCH LINE - SEE SECTOR "A"

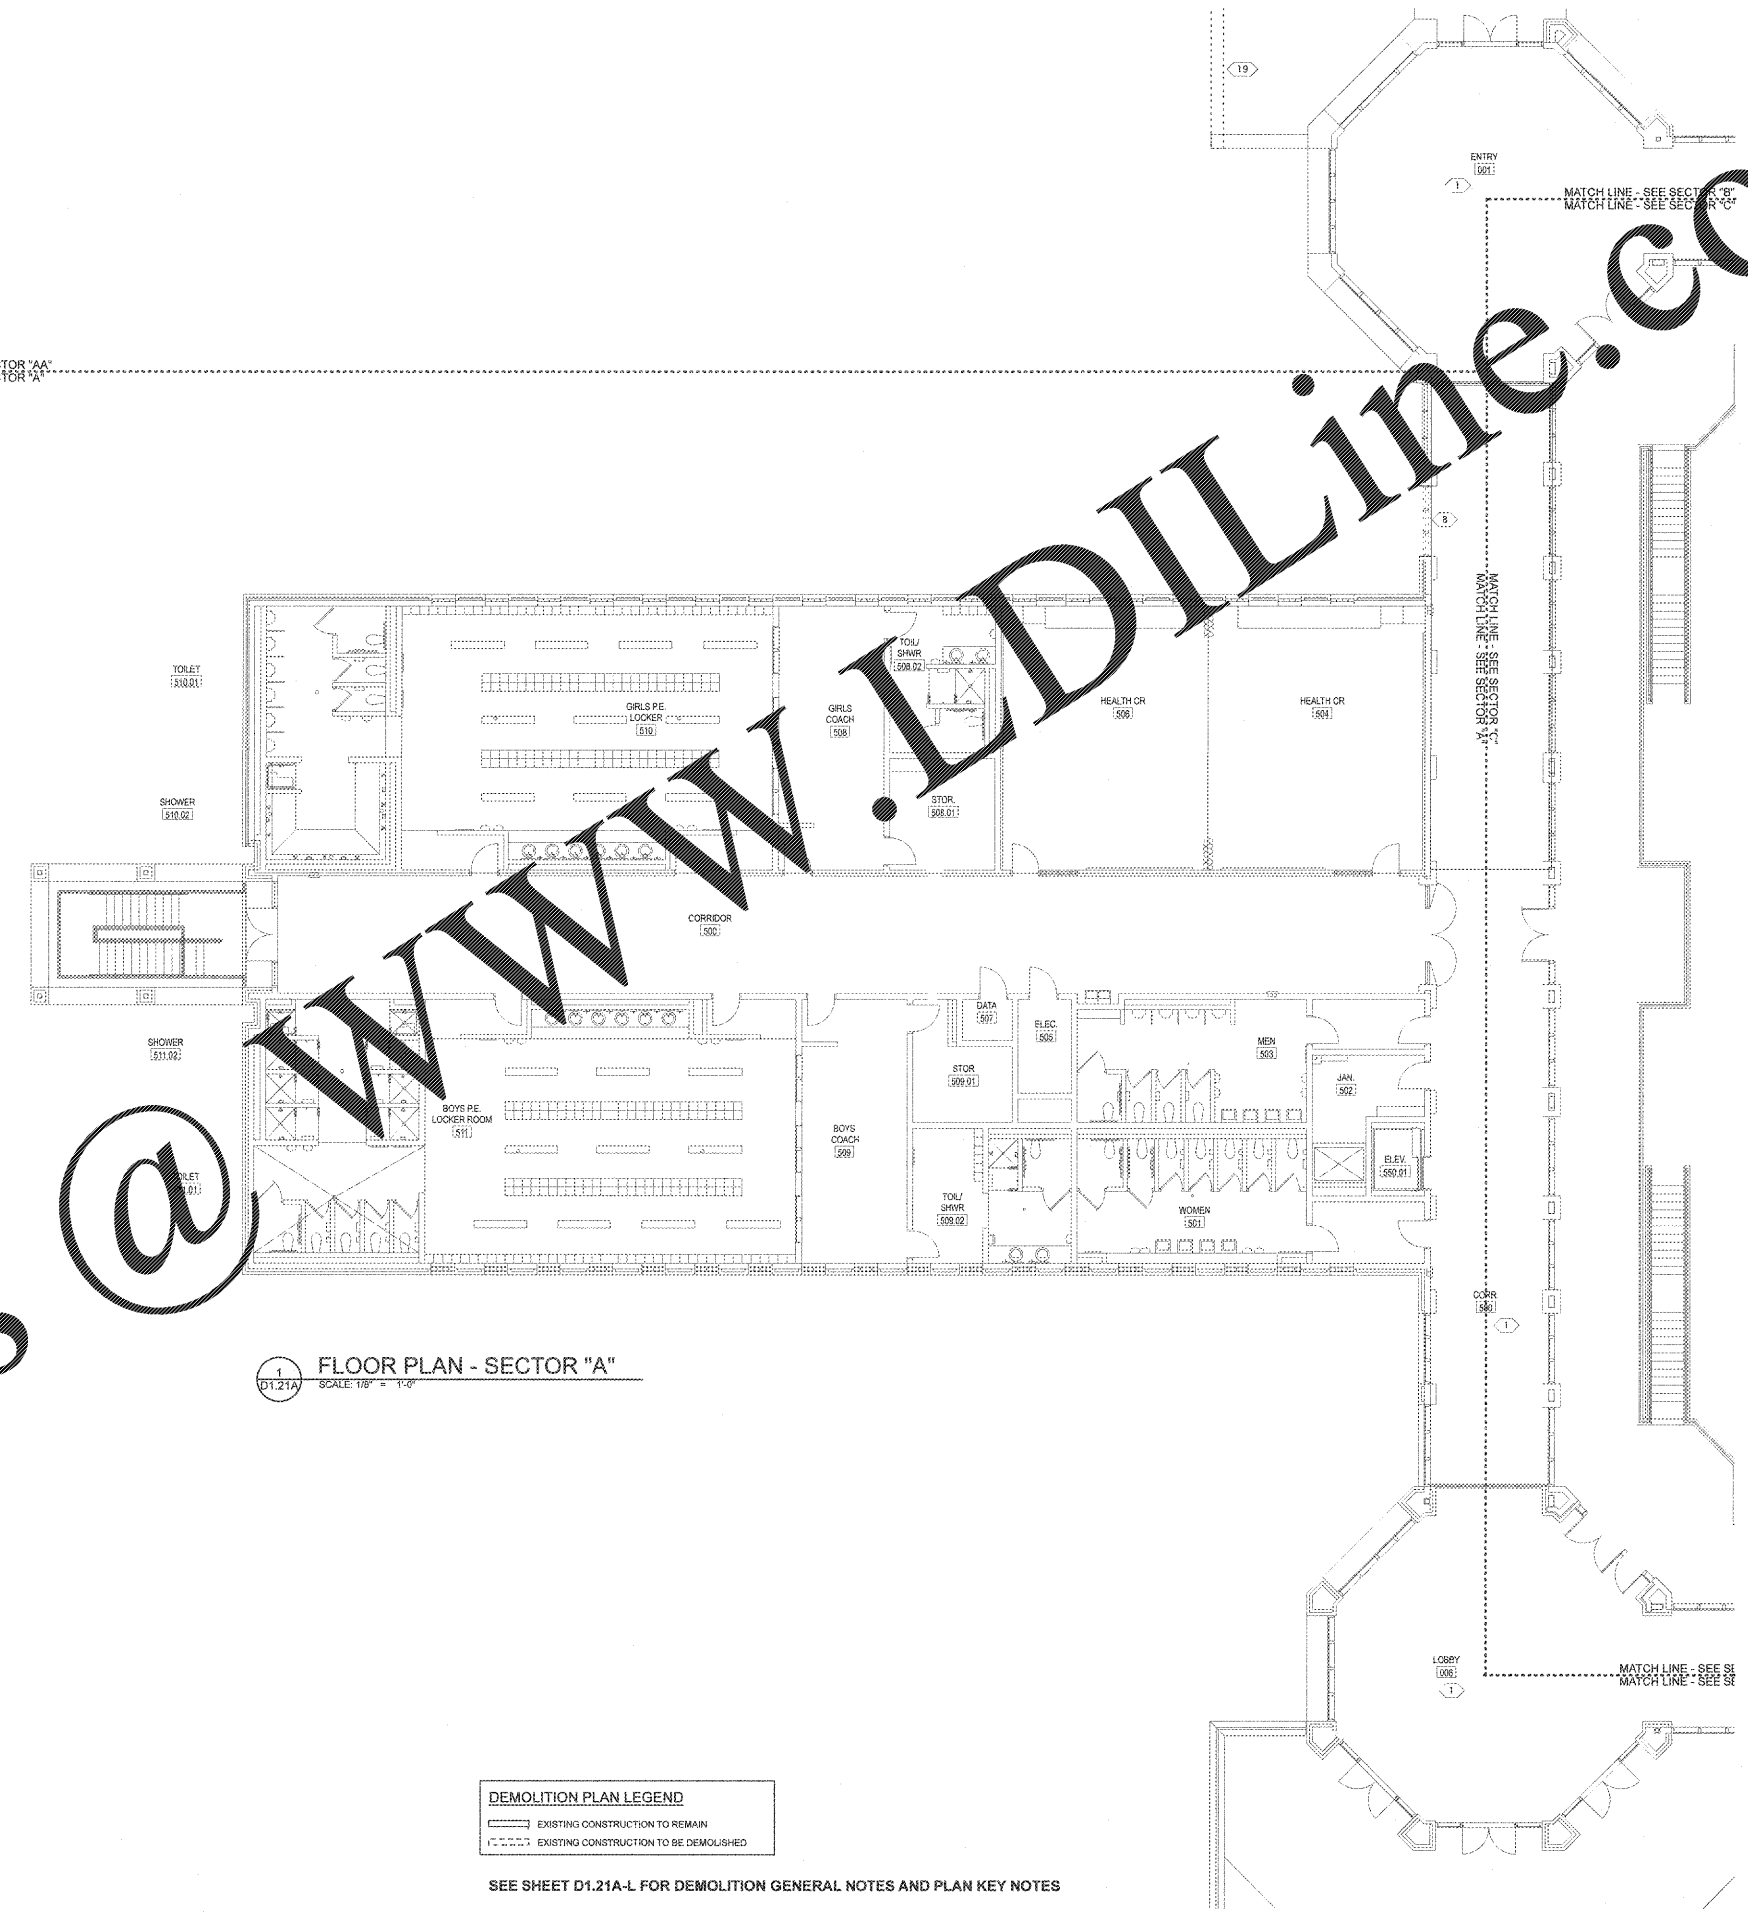

1 FLOOR PLAN - SECTOR "A"
SCALE: 1/8" = 1'-0"

DEMOLITION PLAN LEGEND

	EXISTING CONSTRUCTION TO REMAIN
	EXISTING CONSTRUCTION TO BE DEMOLISHED

SEE SHEET D1.21A-L FOR DEMOLITION GENERAL NOTES AND PLAN KEY NOTES

REVISIONS/ISSUANCES	
KEYPLAN	
<p>Manley Spangler Smith Architects A Professional Corporation</p>	
<p>525 East Taylor St. P.O. Box 990 Gresham, Georgia 30224 Office 770.227.5473 Fax 770.228.3442</p>	
<p>PROJECT: RENOVATIONS, MODIFICATIONS, & ADDITIONS TO HENRY COUNTY SCHOOLS - GROUP 10 WOODLAND HIGH SCHOOL (ITEM C) CLIENT: HENRY COUNTY BOARD OF EDUCATION</p>	
<p>SHEET TITLE: DEMOLITION PLAN - SECTOR "A"</p>	
<p>1/1 87 P.T.E. - 1.087 FACILITY CODE: 675-0408 © 2018 Manley Spangler Smith Architects, PC PROJECT NUMBER: 201731C DATE: 06.07.18 SCALE: AS NOTED DRAWN BY: JS CHECKED BY: RV</p>	
<p>SHEET NO.: D1.21A</p>	