


REVISIONS/ISSUANCES

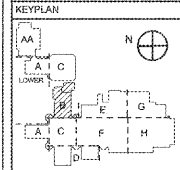

Manley Spangler Smith Architects
A Professional Corporation


525 East Taylor St.
P.O. Box 999
Cuthbert, Georgia 30224
Office 770.227.5473
Fax 770.228.3442

PROJECT:
RENOVATIONS, MODIFICATIONS, & ADDITIONS TO HENRY COUNTY SCHOOLS - GROUP 10 WOODLAND HIGH SCHOOL (ITEM C)
CLIENT:
HENRY COUNTY BOARD OF EDUCATION

SHEET TITLE:
DEMOLITION PLAN - SECTOR "B"

LU: 07
P/E: 1.687
FACILITY CODE: 675-0408
© 2013 Manley Spangler Smith Architects, PC
PROJECT NUMBER: 201311C
DATE: 06.07.14
SCALE: AS NOTED
DRAWN BY: JS
CHECKED BY: RV

SHEET NO.:
D1.21B

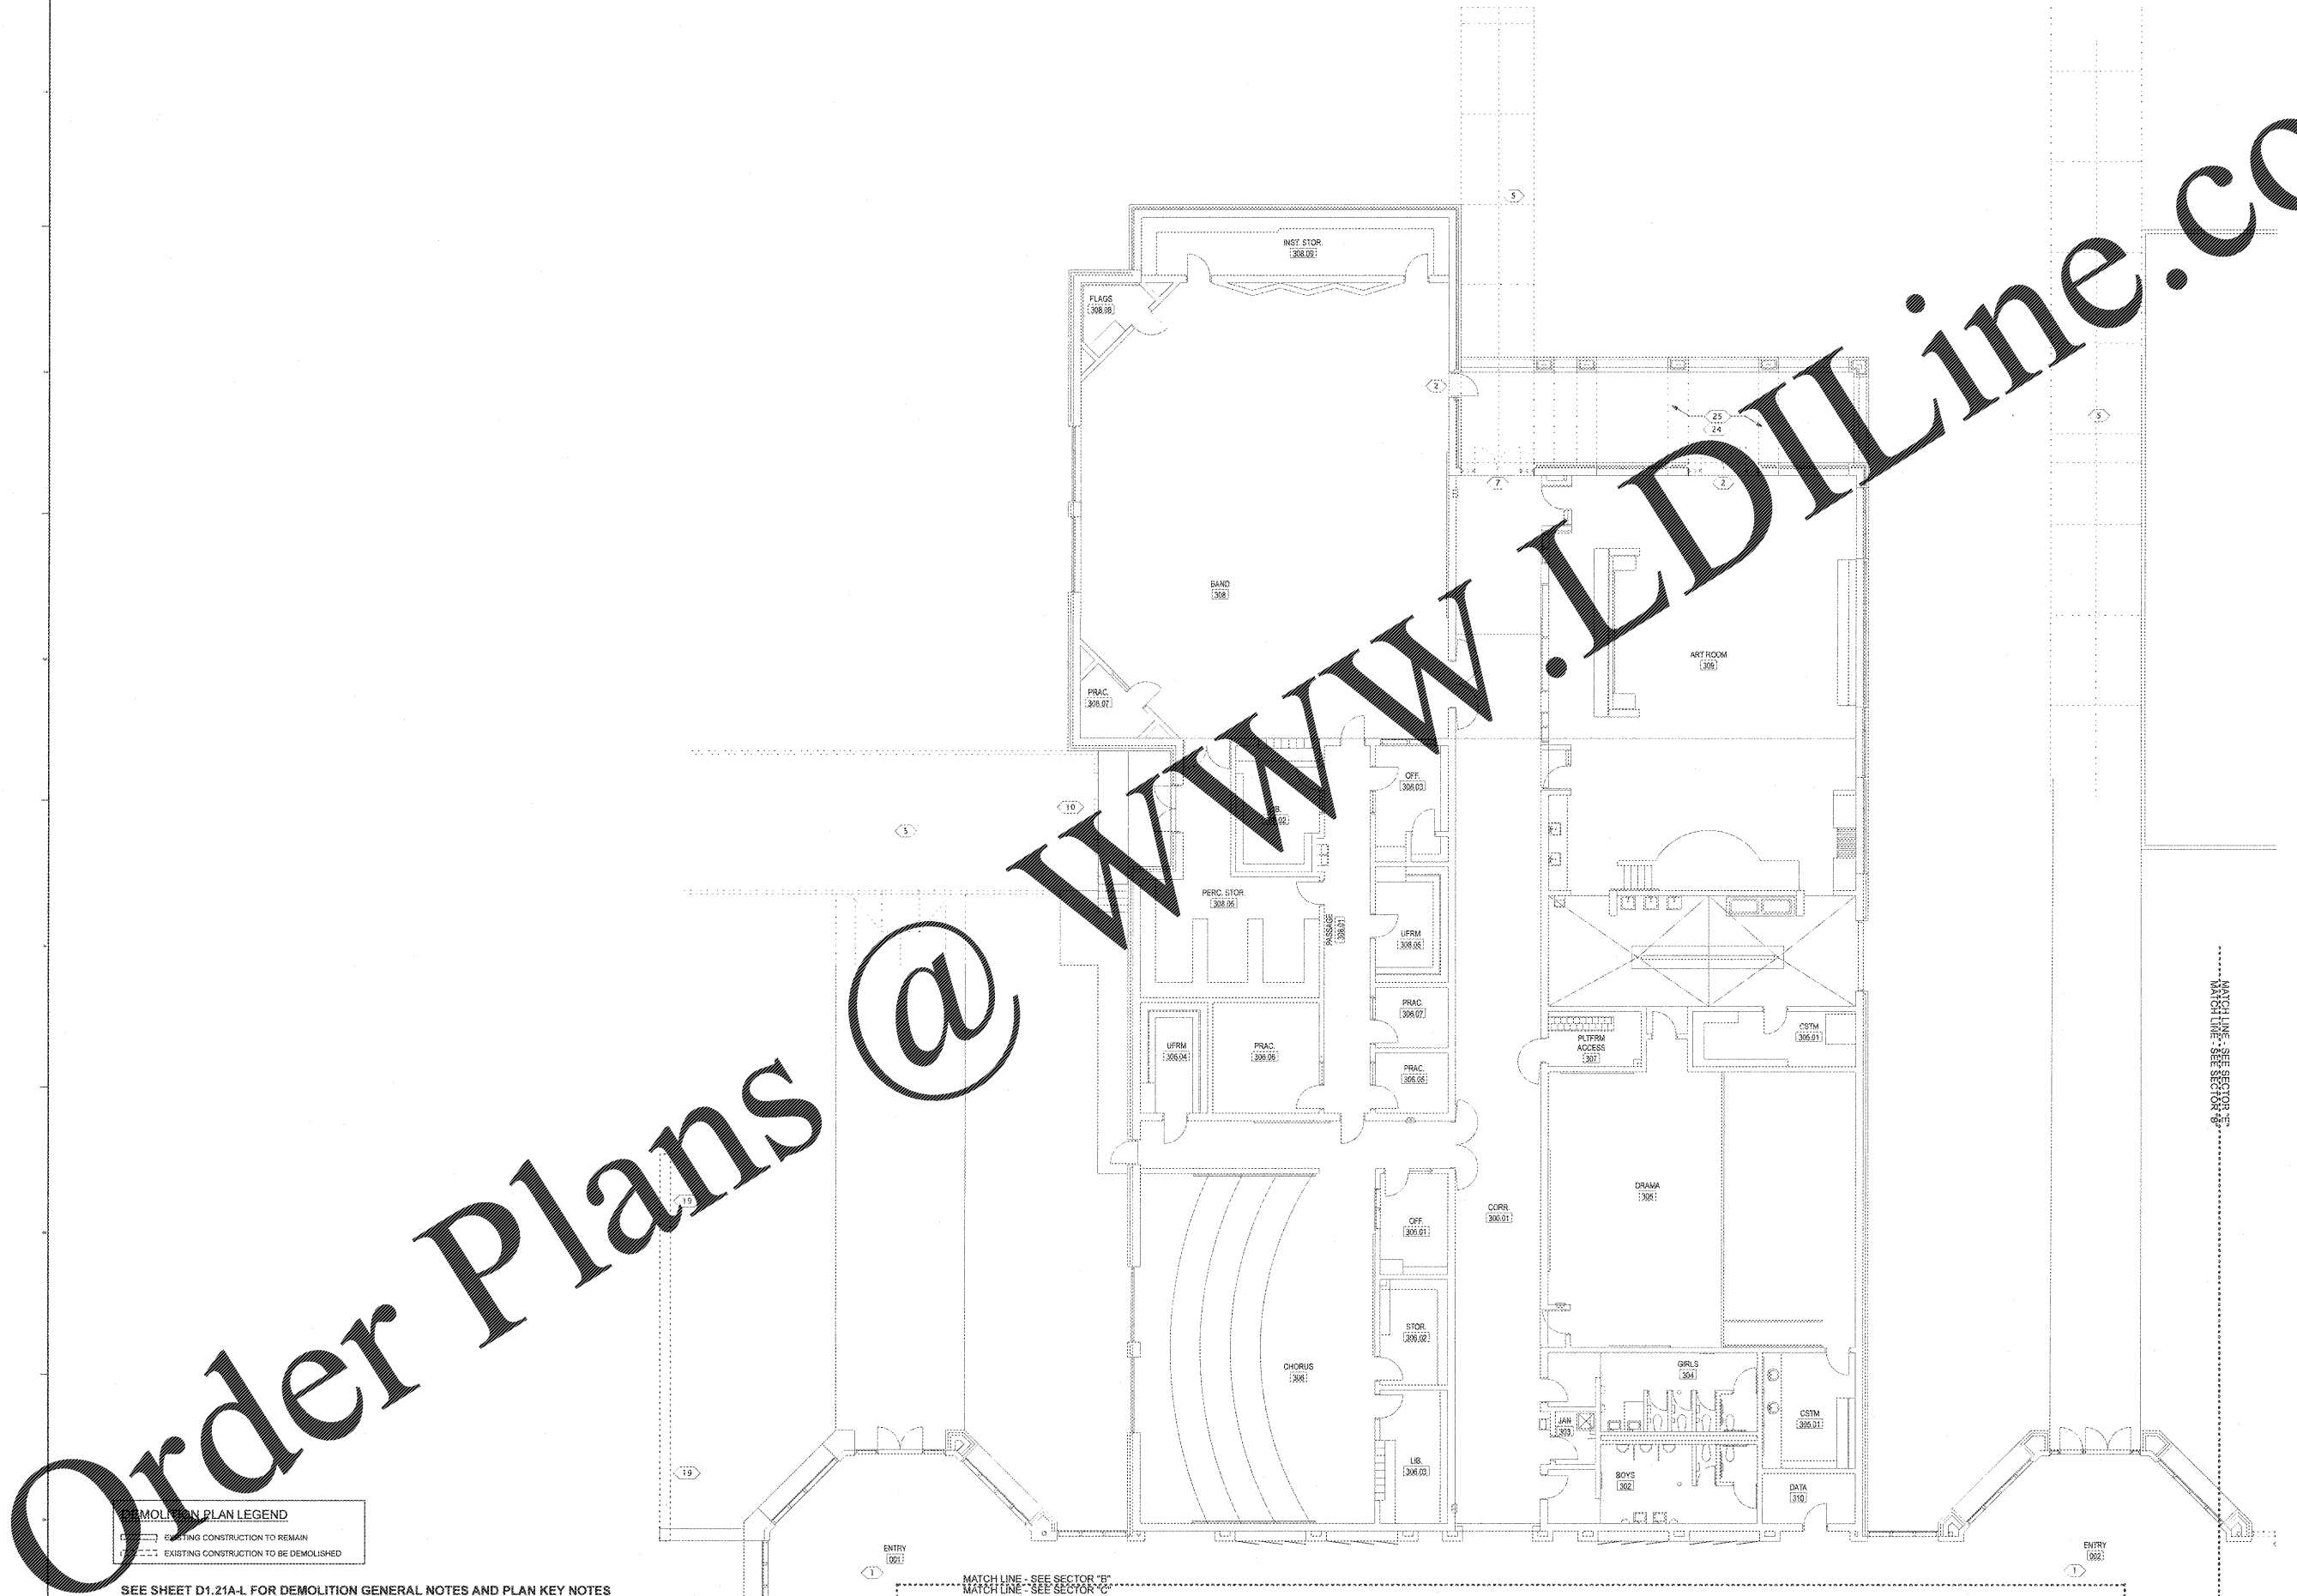

DEMOLITION PLAN LEGEND
[Solid Line] EXISTING CONSTRUCTION TO REMAIN
[Dashed Line] EXISTING CONSTRUCTION TO BE DEMOLISHED

SEE SHEET D1.21A-L FOR DEMOLITION GENERAL NOTES AND PLAN KEY NOTES

FLOOR PLAN - SECTOR "B"
SCALE: 1/8" = 1'-0"

Order Plans @ WWW.LDILine.com