


Order Plans @

WWW

LDIline.com

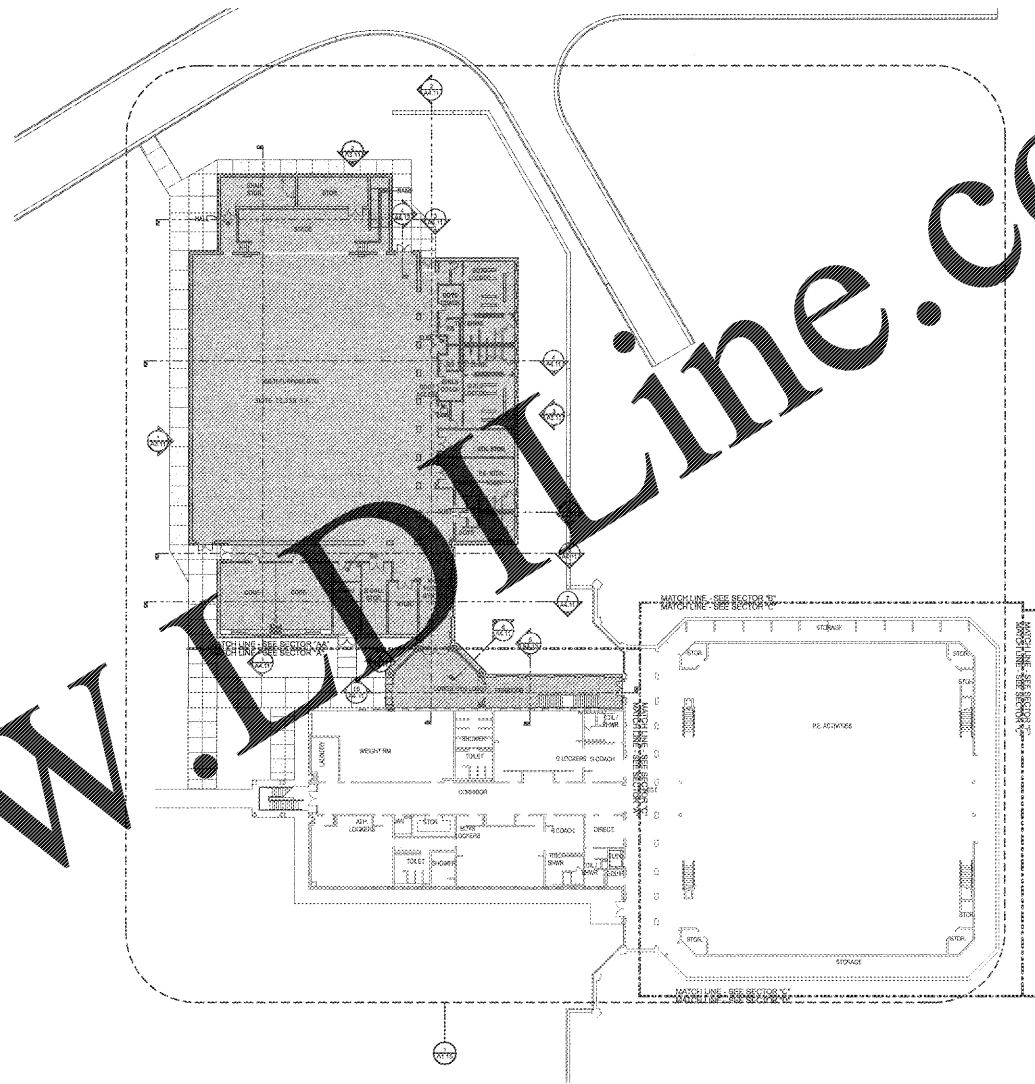

1
A1.12 REFERENCE PLAN LOWER LEVEL
SCALE 1" = 30'


LEGEND

- ADDITION
- RENOVATIONS

REVISIONS / ISSUANCES

NO.	DATE	DESCRIPTION

KEYPLAN

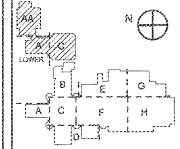

Manley Spangler Smith Architects
A Professional Corporation

325 East Taylor St.
P.O. Box 980
Griffin, Georgia 30224
Office 770.227.5473
Fax 770.228.3442

PROJECT:
RENOVATIONS, MODIFICATIONS, & ADDITIONS TO HENRY COUNTY SCHOOLS - GROUP 10 WOODLAND HIGH SCHOOL (ITEM C)
CLIENT:
HENRY COUNTY BOARD OF EDUCATION

SHEET TITLE:
REFERENCE FLOOR PLAN LOWER LEVEL

LL: 07
F.T.E.: 1.687
FACILITY CODE: 675-0408
© 2018 Manley Spangler Smith Architects, PC
PROJECT NUMBER: 201731C
DATE: 08.07.18
SCALE: AS NOTED
DRAWN BY: JS
CHECKED BY: RV

SHEET NO.: **A1.12**