

**Manley Spangler Smith Architects**  
A Professional Corporation


325 East Taylor St.  
P.O. Box 990  
Gulf Shores, Georgia 30224  
Office 770.227.5473  
Fax 770.228.3442

PROJECT:  
RENOVATIONS,  
MODIFICATIONS, &  
ADDITIONS TO HENRY  
COUNTY SCHOOLS -  
GROUP 10  
WOODLAND HIGH SCHOOL  
(ITEM C)  
CLIENT:  
HENRY COUNTY BOARD  
OF EDUCATION

SHEET TITLE  
1/16" FLOOR PLAN

U. 87  
P.T.E. - 1,887  
FACILITY CODE: 675-0408  
© 2018 Manley Spangler Smith Architects, P.C.  
PROJECT NUMBER: 2017131C  
DATE: 06.07.18  
SCALE: AS NOTED  
DRAWN BY: JS  
CHECKED BY: RV

SHEET NO.  
**A1.13**

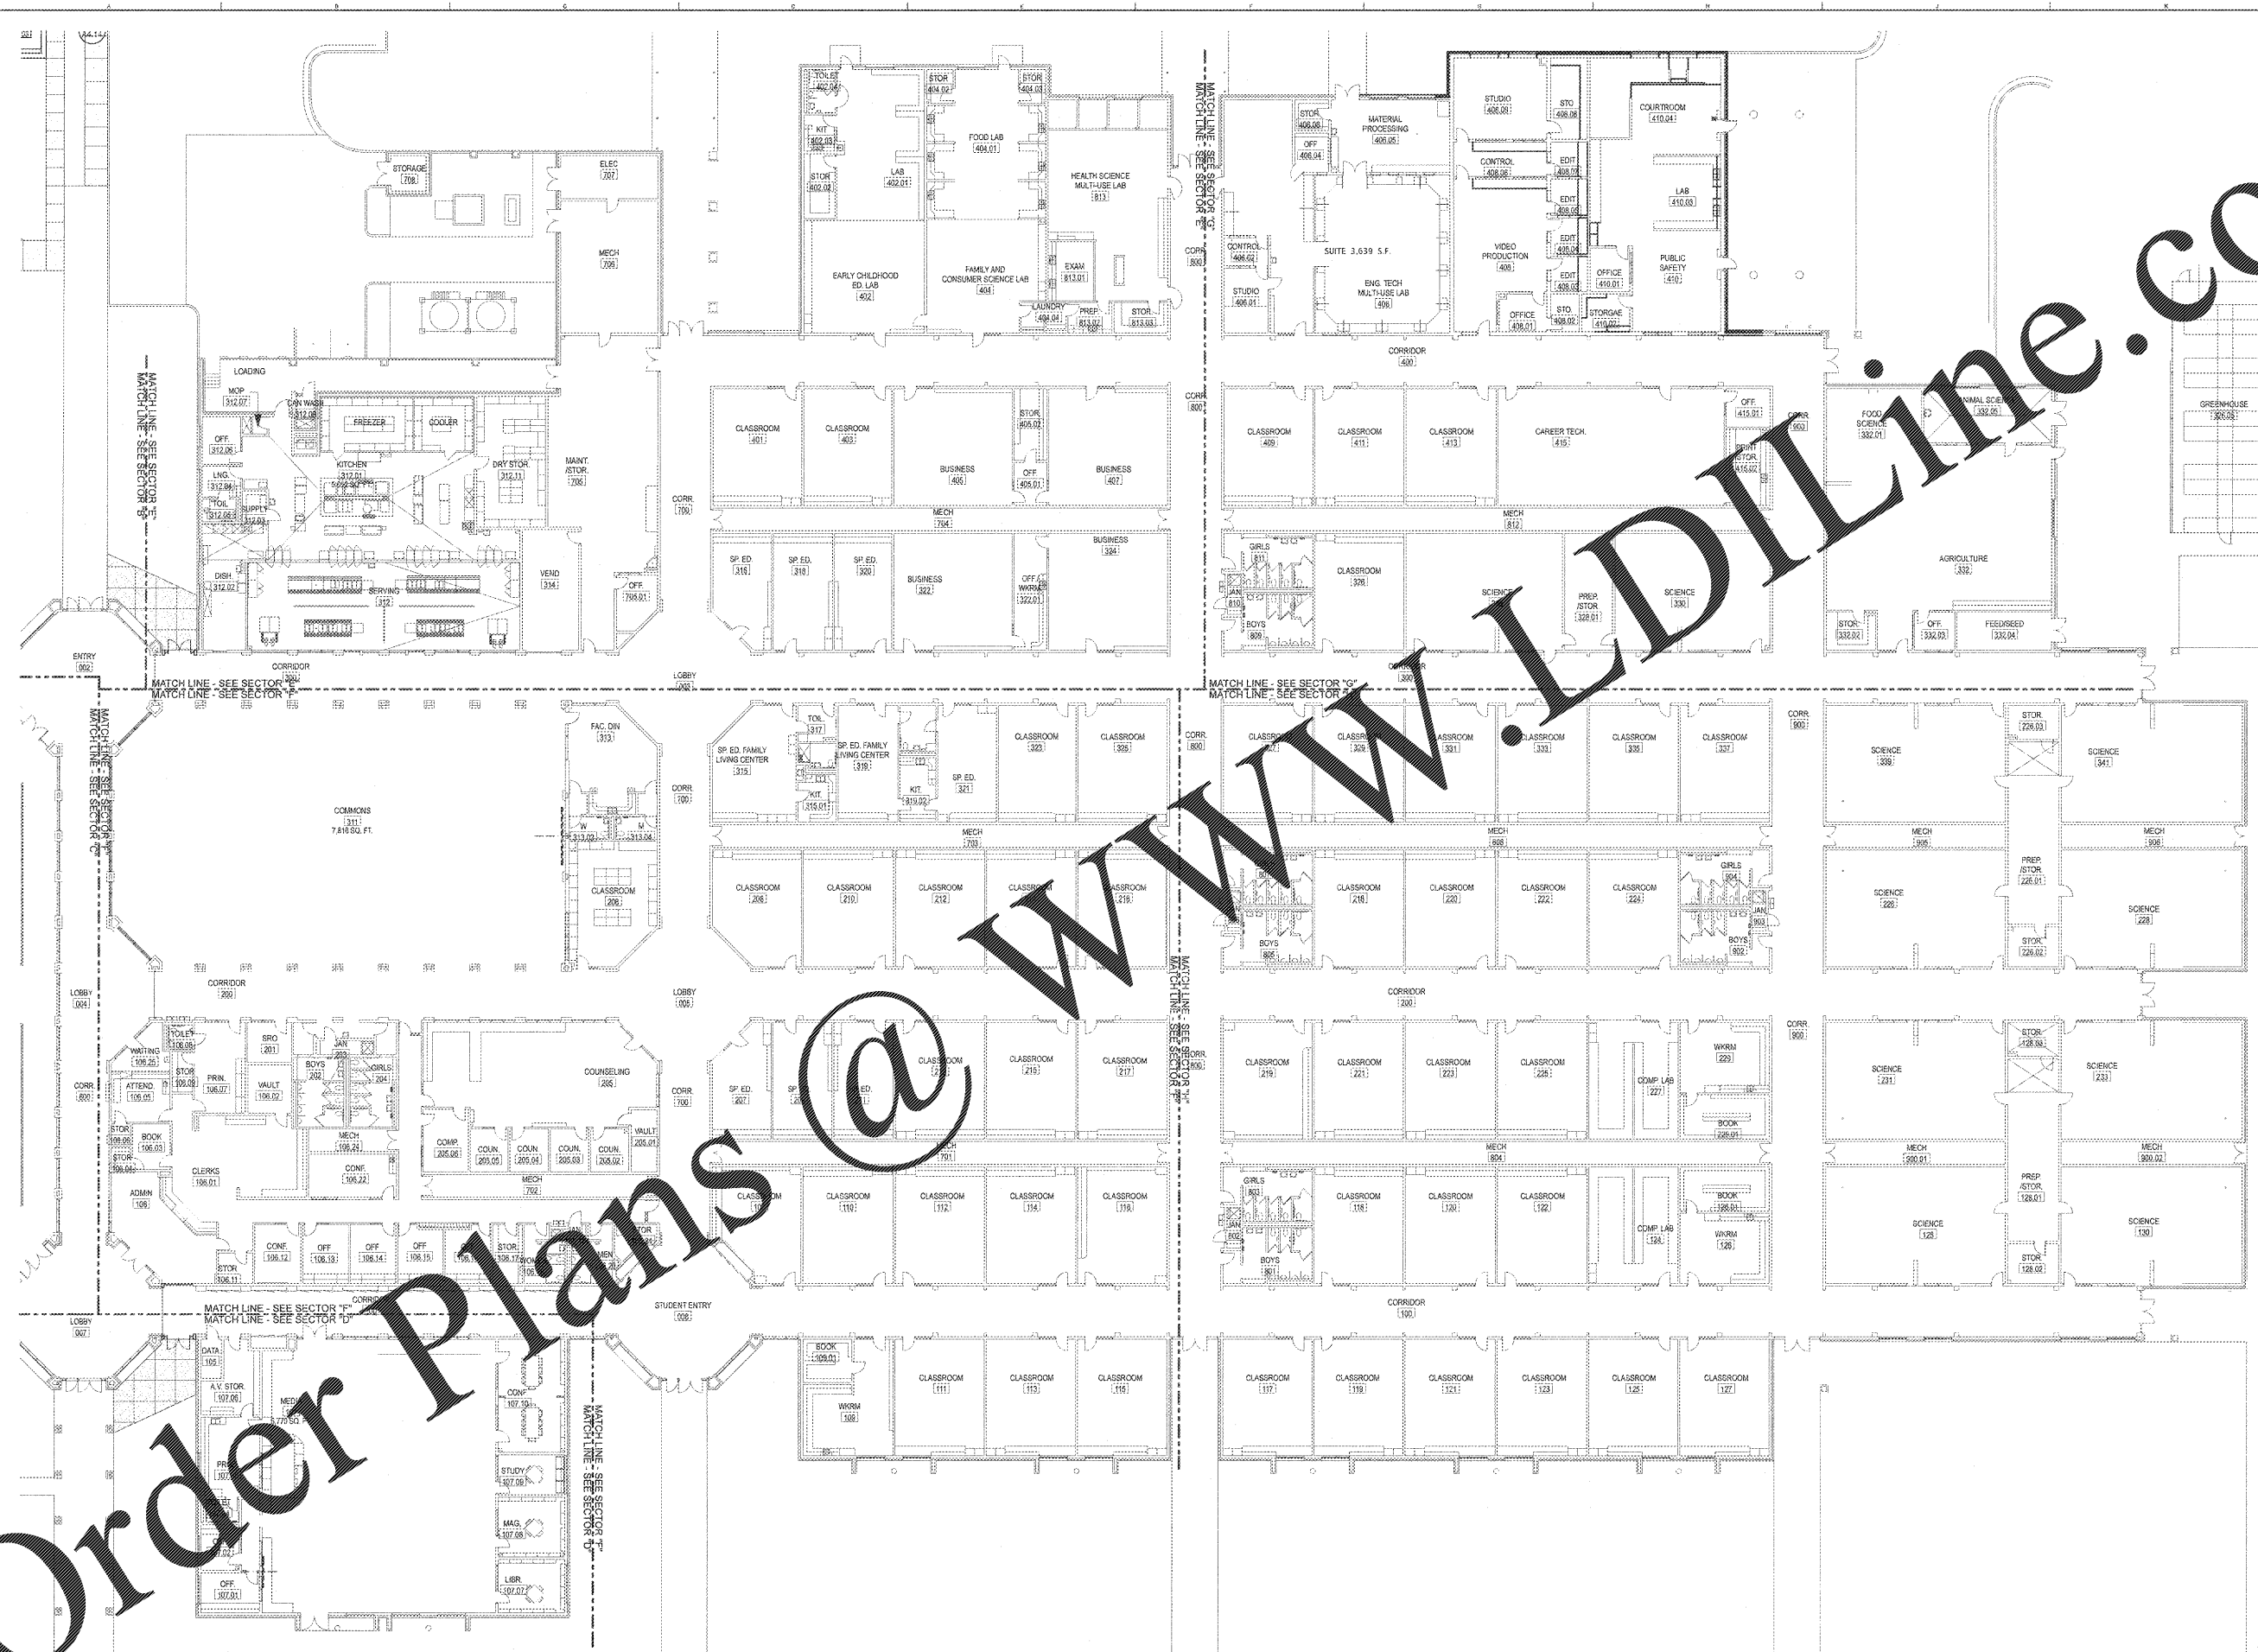

Order Plans @ [WWW.LDILINE.COM](http://WWW.LDILINE.COM)

1/16" FLOOR PLAN - MAIN LEVEL  
SCALE: 1/8" = 1'-0"