


REVISIONS/ISSUANCES

PLAN LEGEND

- COLUMN GRID AND/OR WALL CENTER LINES
- M.B. T.B. MARKER BOARD OR TACKBOARD
- FE FIRE EXTINGUISHER CABINET & FIRE EXTINGUISHER
- FE SURFACE MOUNTED FIRE EXTINGUISHER
- XX DOOR NUMBER
- XX WINDOW NUMBER
- MILLWORK TYPE/BUILDING ELEVATION MARKER

SEE SHEET A1.1AA FOR PARTITION TYPE SCHEDULE, GENERAL NOTES AND PLAN KEY NOTES

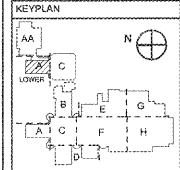

Manley Spangler Smith Architects
A Professional Corporation


625 East Taylor St.
P.O. Box 860
Griffin, Georgia 30224
Office 770.227.5473
Fax 770.228.3442

PROJECT:
RENOVATIONS, MODIFICATIONS, & ADDITIONS TO HENRY COUNTY SCHOOLS - GROUP 10
WOODLAND HIGH SCHOOL (ITEM C)
CLIENT:
HENRY COUNTY BOARD OF EDUCATION

SHEET TITLE:
FLOOR PLAN - LOWER LEVEL SECTOR "A"

1/1: 67
F.T.E.: 1.887
FACILITY CODE: 675-0408
© 2018 Manley Spangler Smith Architects, PC
PROJECT NUMBER: 2017310
DATE: 08.07.18
SCALE: AS NOTED
DRAWN BY: JS
CHECKED BY: RV

SHEET NO.:
A1.21A-L

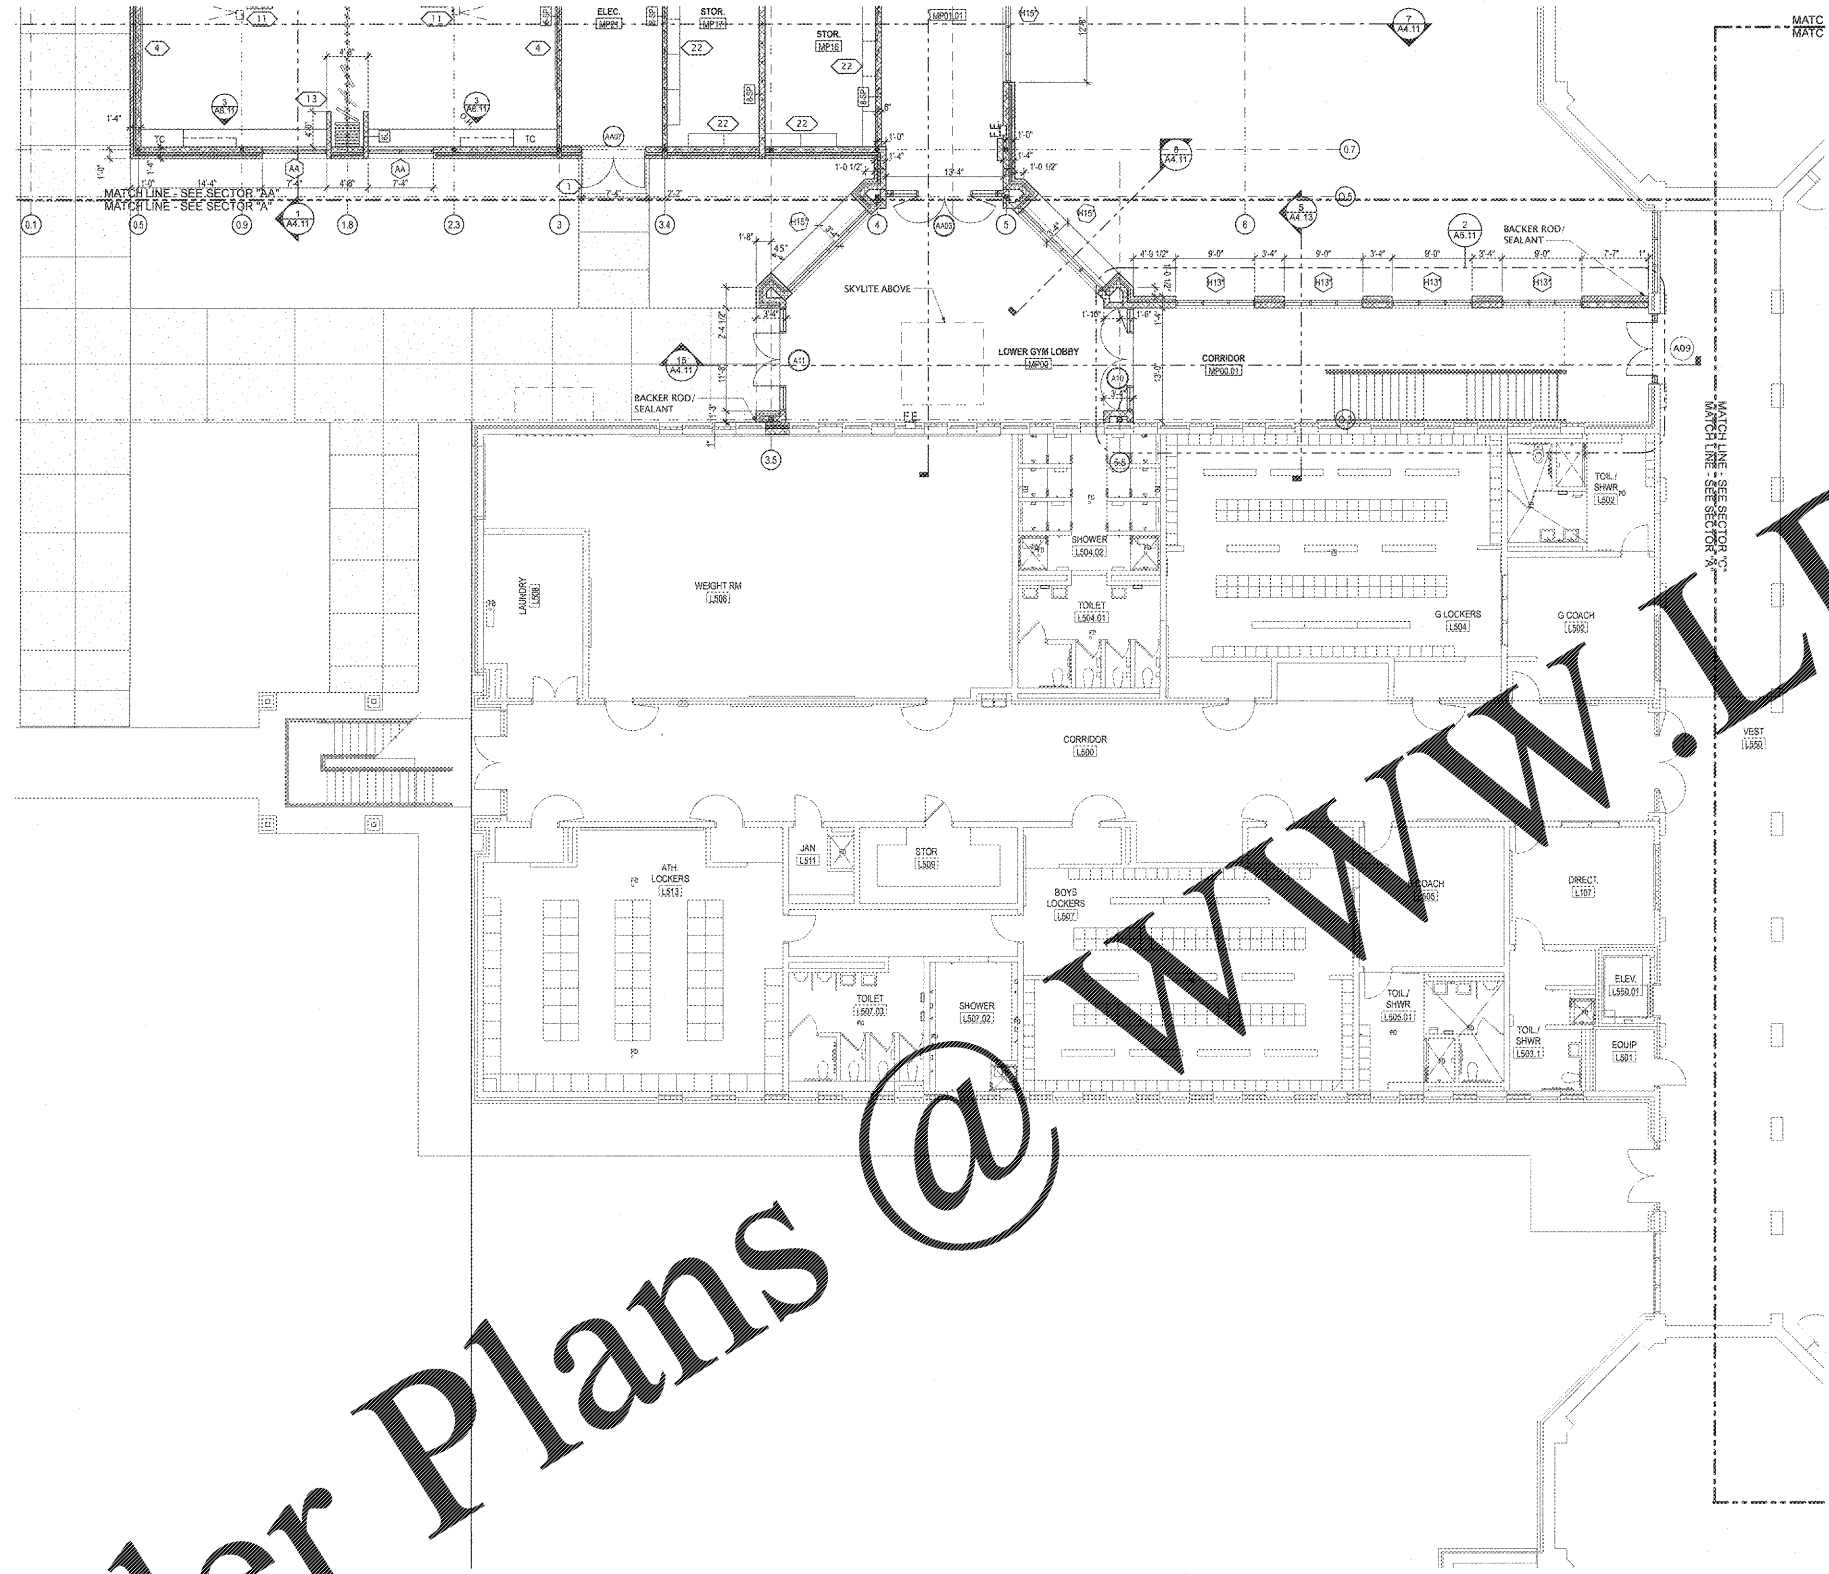

1 FLOOR PLAN - LOWER LEVEL SECTOR "A"
SCALE: 1/8" = 1'-0"

Order Plans @ www.LDILine.com