


PLAN LEGEND	
---	COLUMN GRID AND/OR WALL CENTER LINES
M.B. T.B.	MARKER BOARD OR TACKBOARD
FE	FIRE EXTINGUISHER CABINET & FIRE EXTINGUISHER
X FE	SURFACE MOUNTED FIRE EXTINGUISHER
XX	DOOR NUMBER
XX	WINDOW NUMBER
XX	MILLWORK TYPE/BUILDING ELEVATION MARKER

SEE SHEET A1.21AA FOR PARTITION TYPE SCHEDULE, GENERAL NOTES AND PLAN KEY NOTES


MATCH LINE - SEE SECTOR "AA"  
MATCH LINE - SEE SECTOR "A"

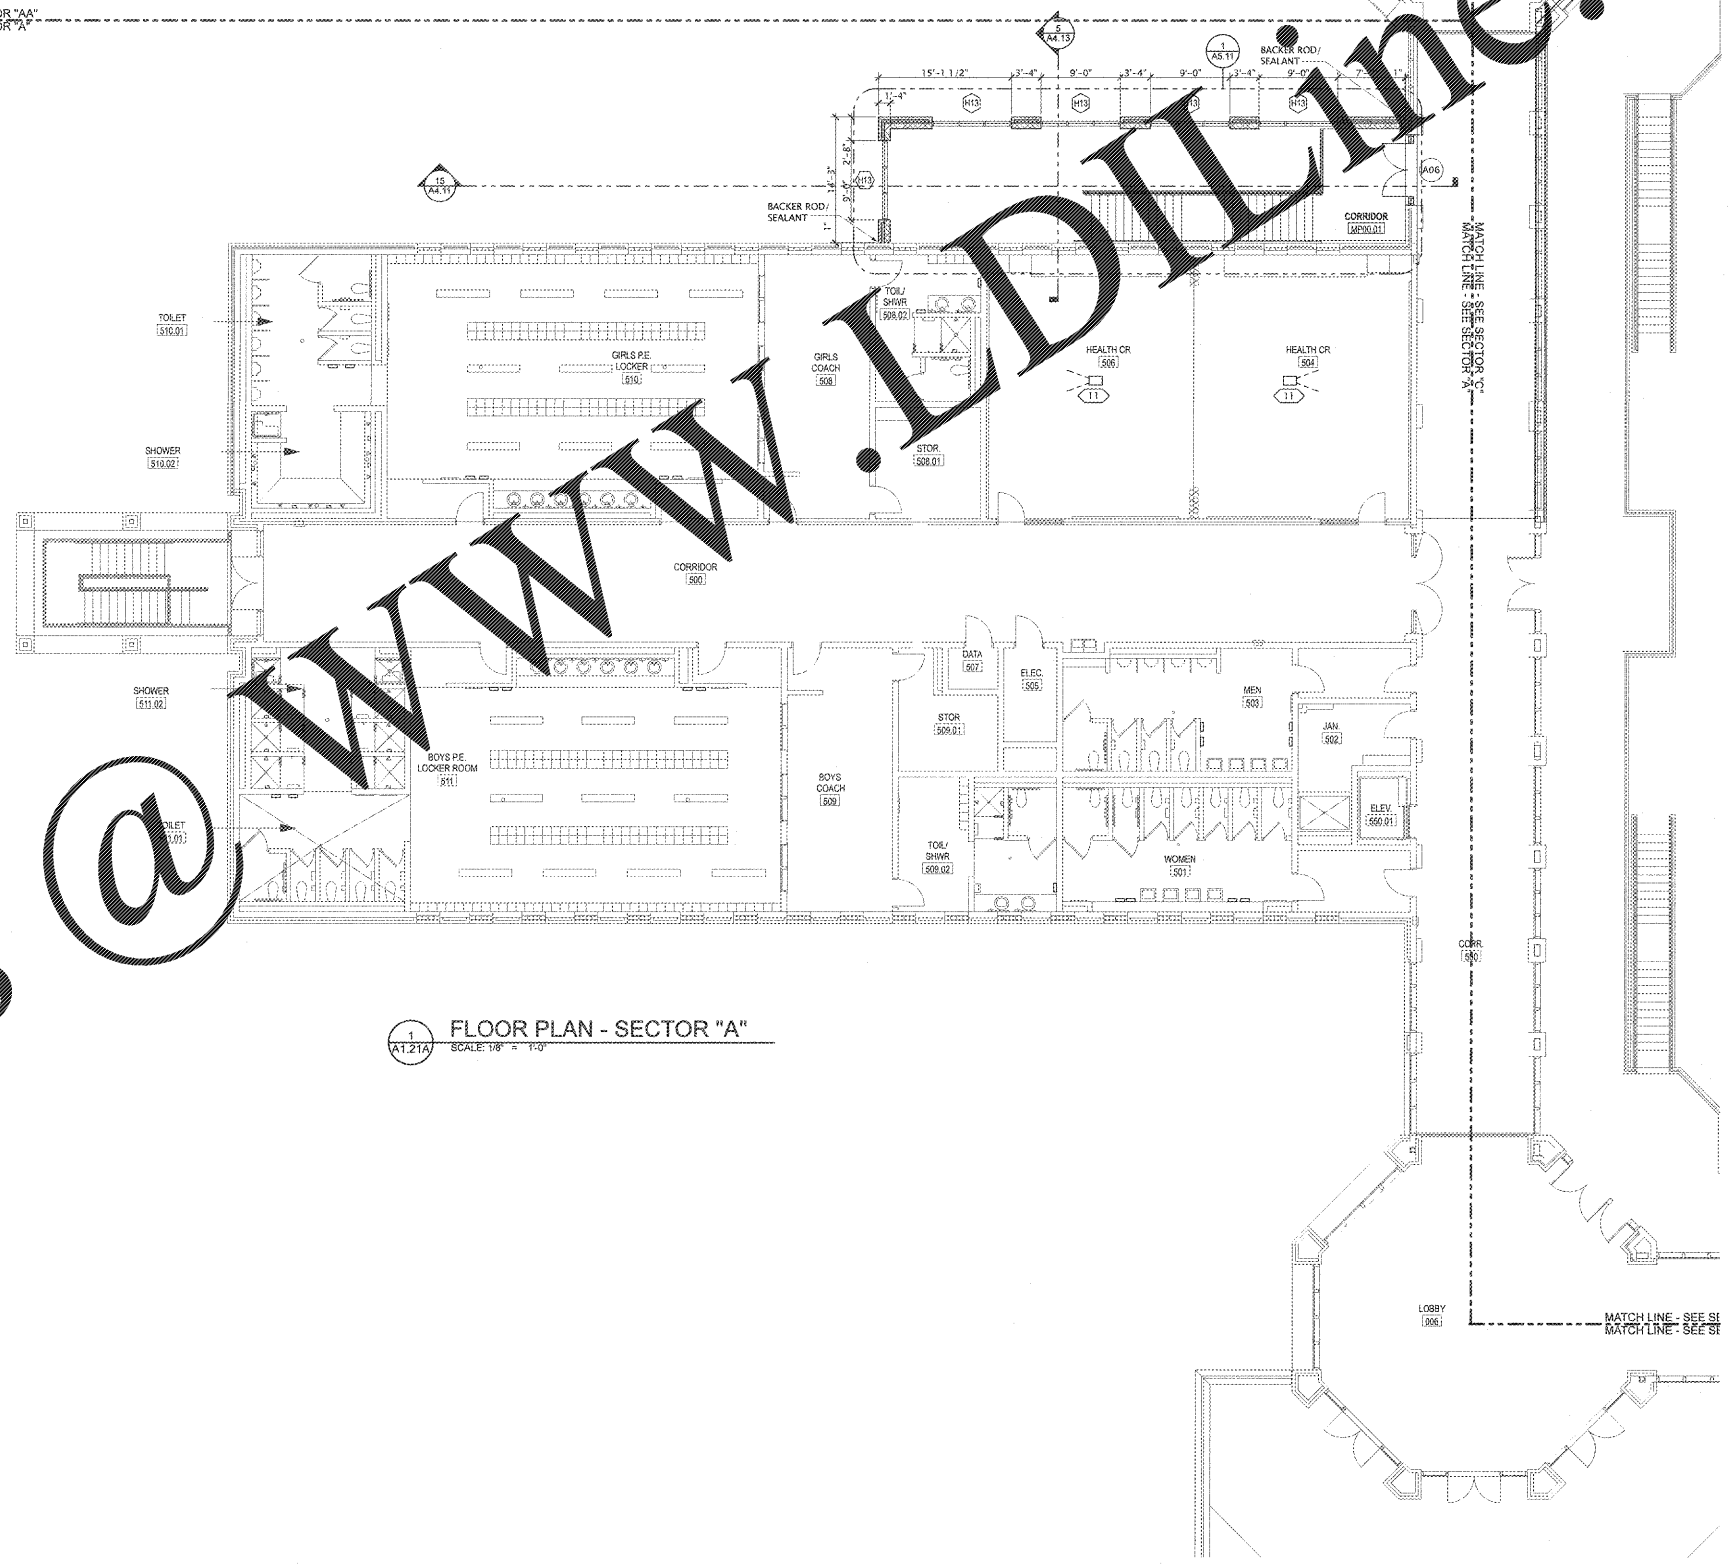

1 FLOOR PLAN - SECTOR "A"  
SCALE: 1/8" = 1'-0"

REVISIONS/ISSUANCES

NO.	DATE	DESCRIPTION

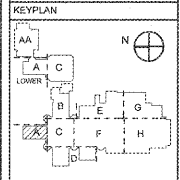

NO.	DATE	DESCRIPTION



**Manley Spangler Smith Architects**  
A Professional Corporation

525 East Taylor St.  
P.O. Box 950  
GWRM, Georgia 30224  
Office 770.227.5473  
Fax 770.228.3442

PROJECT:  
RENOVATIONS, MODIFICATIONS, & ADDITIONS TO HENRY COUNTY SCHOOLS - GROUP 15 WOODLAND HIGH SCHOOL (ITEM C)  
CLIENT:  
HENRY COUNTY BOARD OF EDUCATION

SHEET TITLE:  
FLOOR PLAN - SECTOR "A"

U.L. 57  
P.L.E. 1.687  
FACILITY CODE: 675-0408  
© 2018 Manley Spangler Smith Architects, PC  
PROJECT NUMBER: 201721C  
DATE: 06.07.18  
SCALE: AS NOTED  
DRAWN BY: JS  
CHECKED BY: RV

SHEET NO.:  
**A1.21A**

Order Plans @

WWW.LDLINE.COM