

Manley Spangler Smith Architects
A Professional Corporation

325 East Taylor St.
P.O. Box 960
Gulf Sh, Georgia 30224
Office 770.227.5473
Fax 770.228.3442

PROJECT
RENOVATIONS, MODIFICATIONS, & ADDITIONS TO HENRY COUNTY SCHOOLS - GROUP 10 WOODLAND HIGH SCHOOL (ITEM C)


CLIENT
HENRY COUNTY BOARD OF EDUCATION

SHEET TITLE
FLOOR PLAN - SECTOR "D"


DATE: 06.07.18
SCALE: AS NOTED
DRAWN BY: JS
CHECKED BY: RV

PROJECT NUMBER: 201731C
DATE: 06.07.18
SCALE: AS NOTED
DRAWN BY: JS
CHECKED BY: RV


SHEET NO.
A1.21D

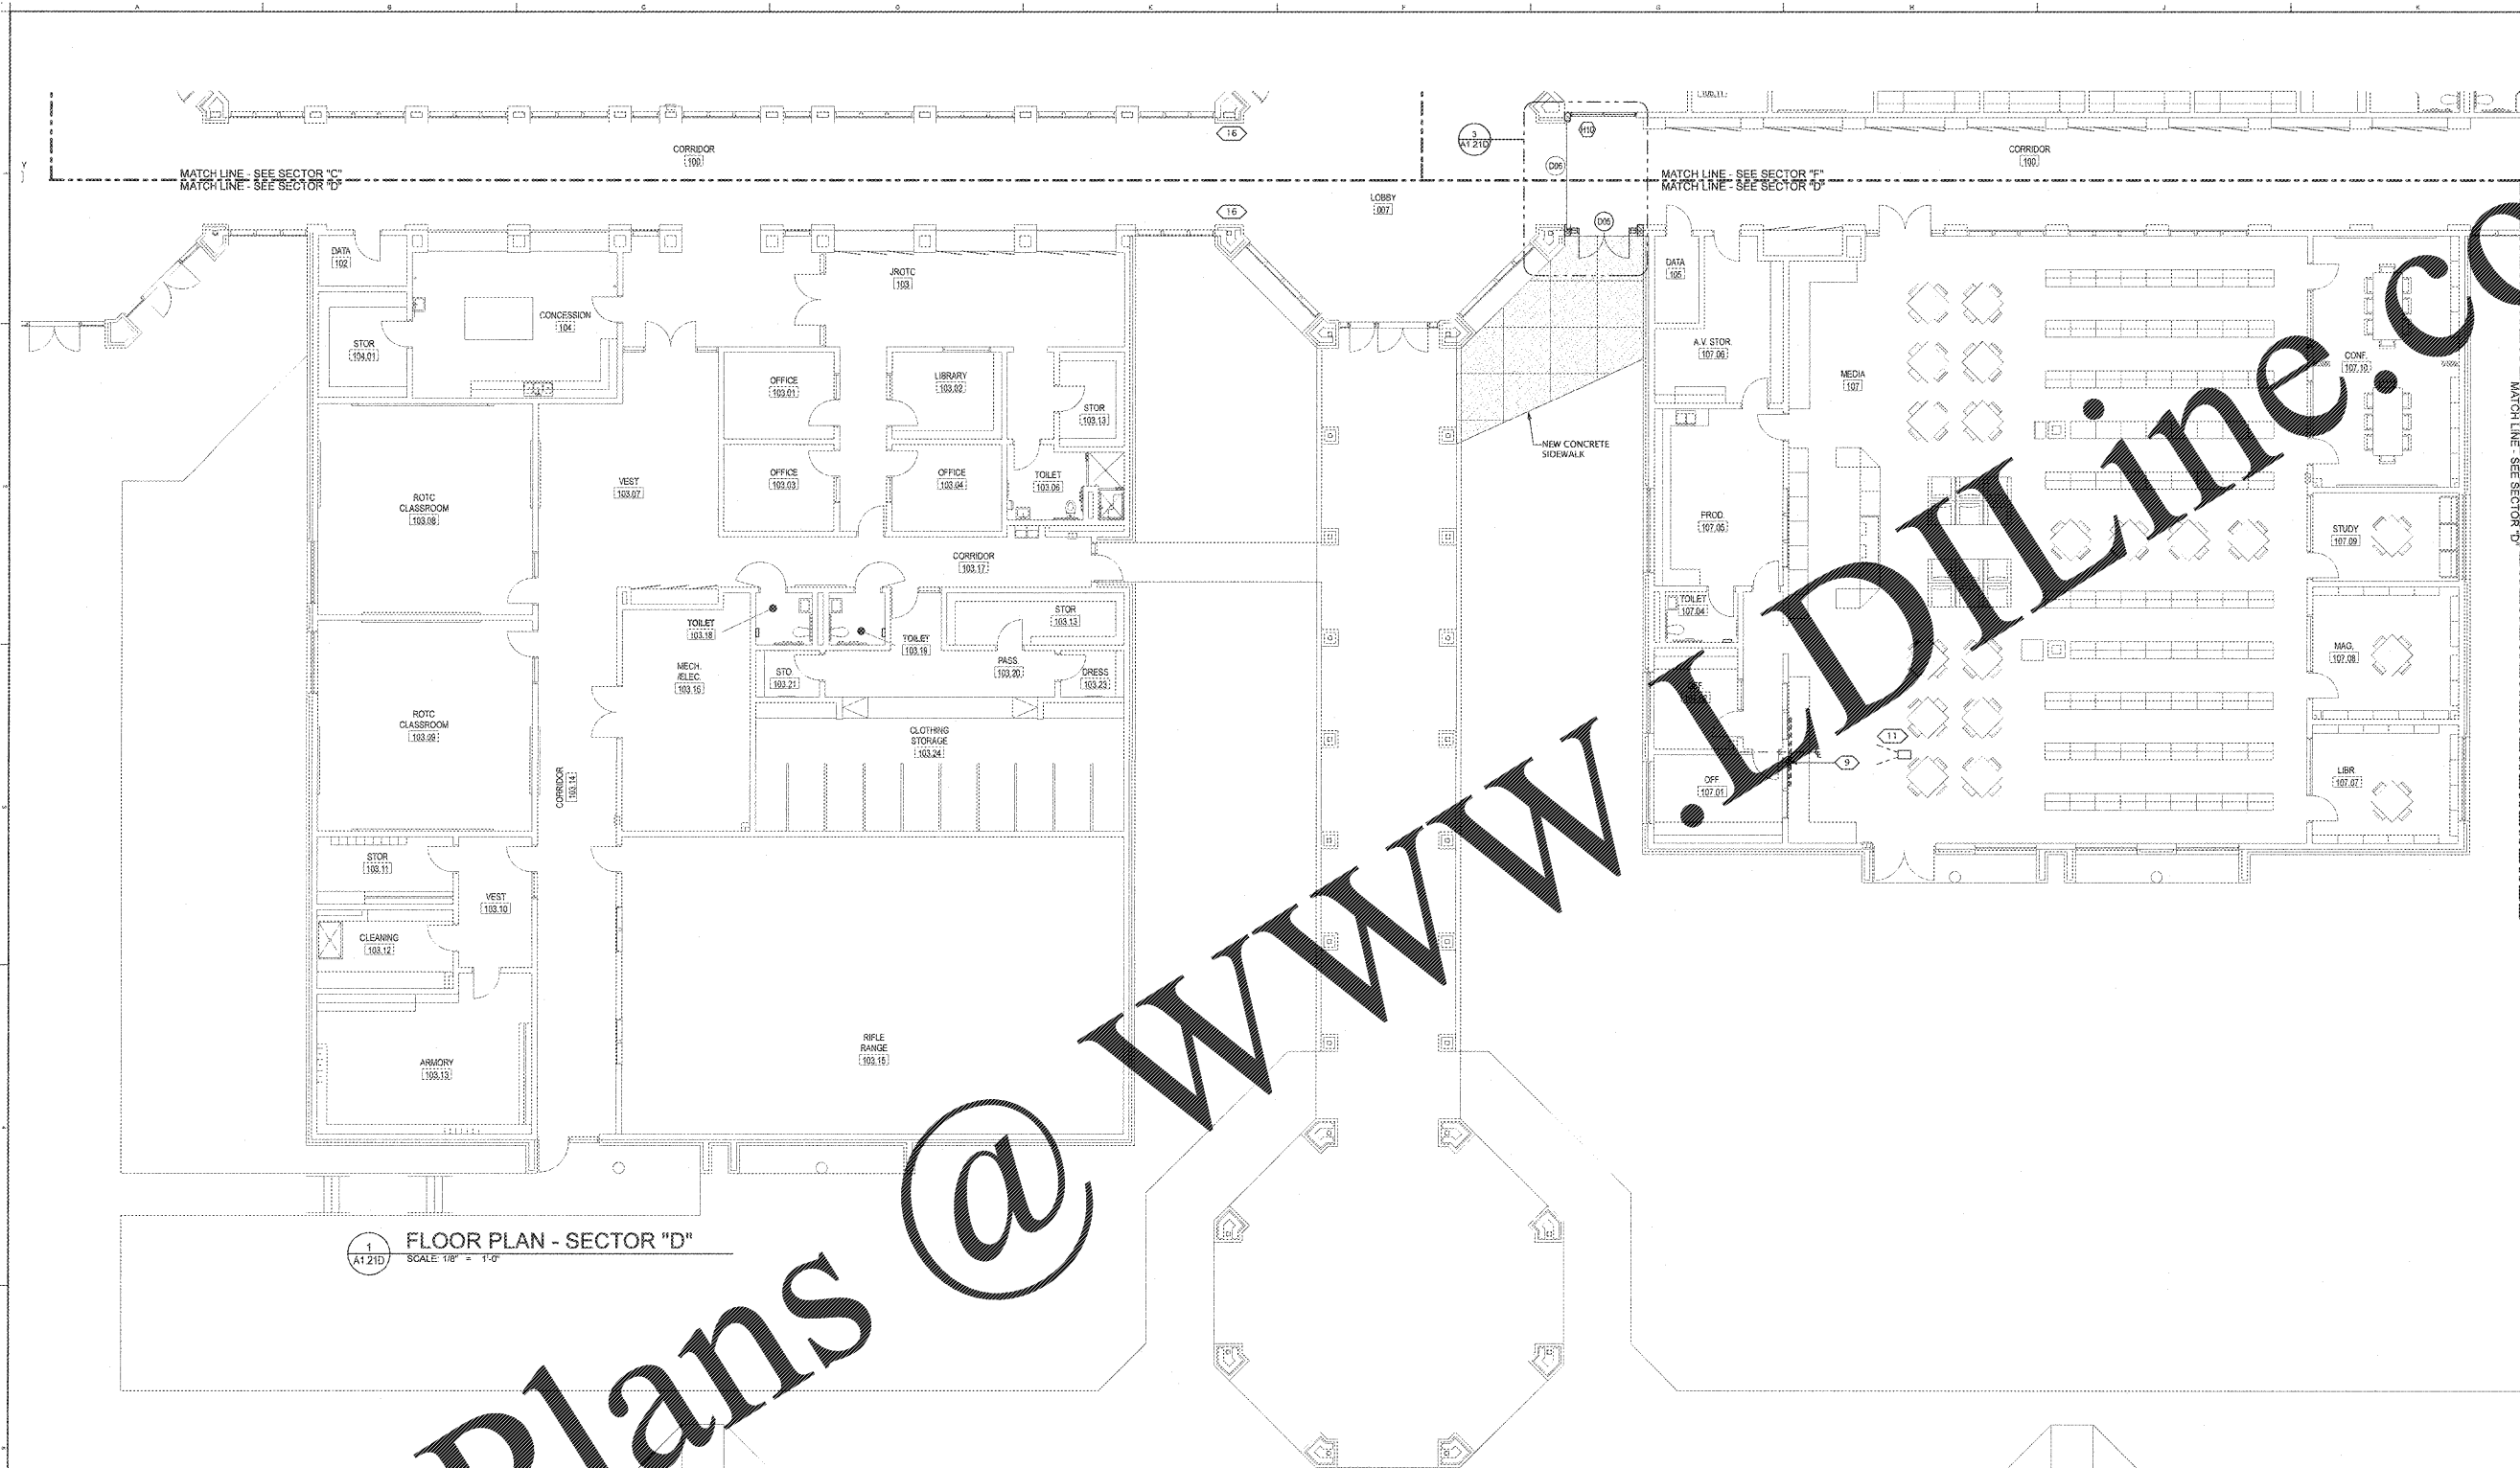

1 FLOOR PLAN - SECTOR "D"
SCALE: 1/8" = 1'-0"

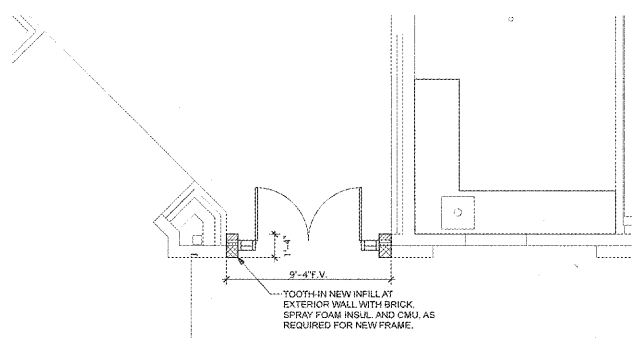

2 ENLARGED PLAN
SCALE: 1/4" = 1'-0"

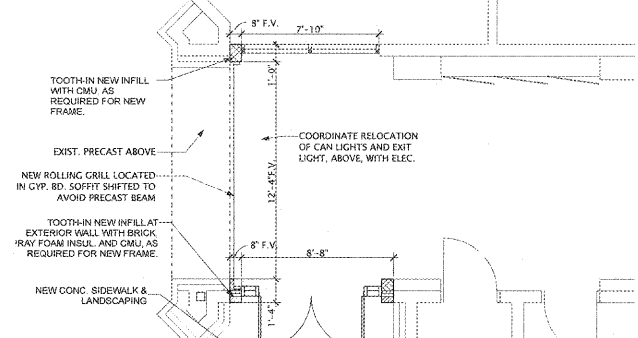

3 ENLARGED PLAN
SCALE: 1/4" = 1'-0"

PLAN LEGEND

- COLUMN GRID AND/OR WALL CENTER LINES
- M.B. 1B MARKER BOARD OR TACKBOARD
- FE FIRE EXTINGUISHER CABINET & FIRE EXTINGUISHER
- FE SURFACE MOUNTED FIRE EXTINGUISHER
- DOOR NUMBER
- WINDOW NUMBER
- MILLWORK TYPE/BUILDING ELEVATION MARKER

SEE SHEET A1.21AA FOR PARTITION TYPE SCHEDULE, GENERAL NOTES AND PLAN KEY NOTES

Order Plans @ WWW.LDIDLine.com