

REVISIONS/ISSUANCES		
No.	DATE	DESCRIPTION

KEYPLAN

**HAINES, GIPSON & ASSOCIATES**  
 Consulting Engineers  
 SUITE 80  
 100 NORTH BROWN ROAD  
 LAWRENCEVILLE, GEORGIA 30046  
 770-962-0500 FAX 770-962-7000



**Manley Spangler Smith Architects**  
 A Professional Corporation


525 East Taylor St.  
 P.O. Box 880  
 Griffin, Georgia 30224  
 Office 770.227.5473  
 Fax 770.228.3442

PROJECT: RENOVATIONS, MODIFICATIONS, & ADDITIONS TO HENRY COUNTY SCHOOLS-GROUP 10 WOODLAND HIGH SCHOOL (ITEM C)  
 CLIENT: HENRY COUNTY BOARD OF EDUCATION

SHEET TITLE: WALL SECTIONS

© 2015 Manley Spangler Smith Architects PC  
 PROJECT NUMBER: 201731C  
 DATE: 06.07.18  
 SCALE: AS NOTED  
 DRAWN BY: DAD  
 CHECKED BY: RWG

SHEET NO.: S3.5

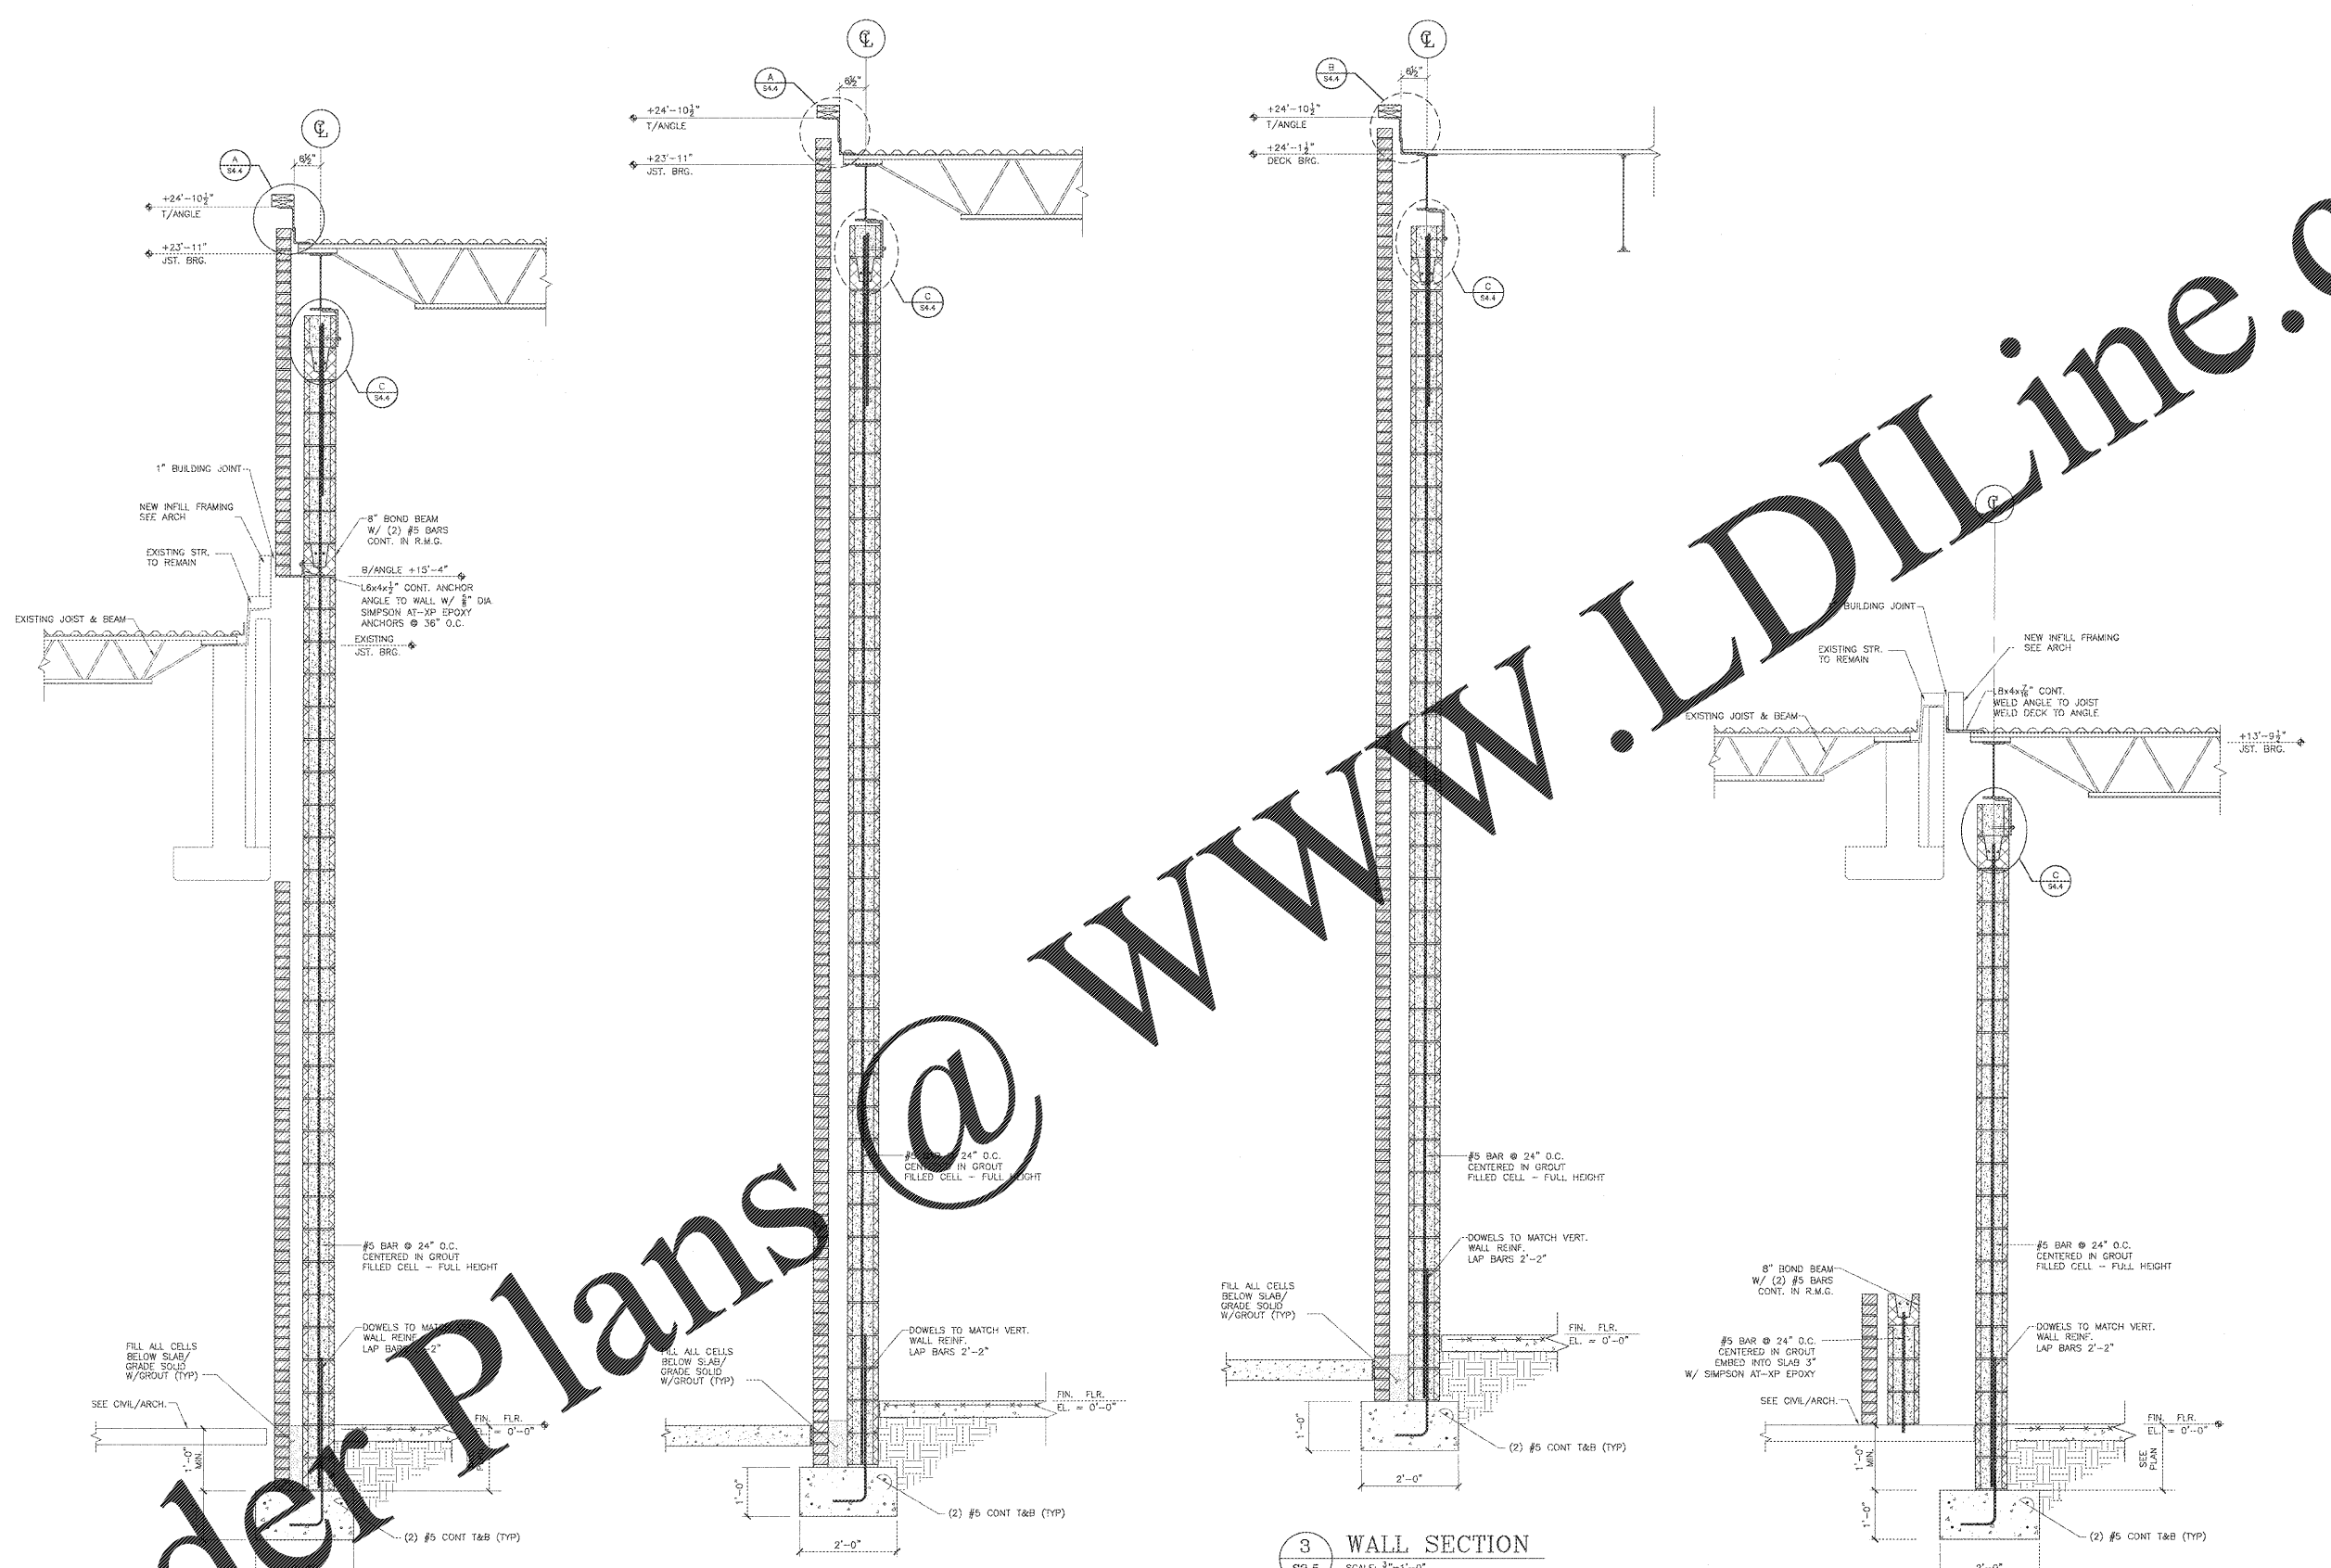

1 WALL SECTION  
 S3.5 SCALE: 1/4"=1'-0"

2 WALL SECTION  
 S3.5 SCALE: 1/4"=1'-0"

3 WALL SECTION  
 S3.5 SCALE: 1/4"=1'-0"

4 WALL SECTION  
 S3.5 SCALE: 1/4"=1'-0"

Order Plans @

WWW.LDILine.com