

REVISIONS/ISSUANCES		
No.	DATE	DESCRIPTION
1	8-28-17	ADDENDUM #1

KEY PLAN

HAINES, GIPSON & ASSOCIATES
 Consulting Engineers
 8075 20
 800 NORTH DRYDEN ROAD
 LAWRENCEVILLE, GEORGIA 30046
 TEL: 770.962.7700 FAX: 770.962.7705




Manley Spangler Smith Architects
 A Professional Corporation
 525 East Taylor St.
 P.O. Box 883
 Griffin, Georgia 30224
 Office: 770.227.5473
 Fax: 770.228.3442

PROJECT: RENOVATIONS, MODIFICATIONS, & ADDITIONS TO HENRY COUNTY SCHOOLS - GROUP 16
 WOODLAND HIGH SCHOOL (ITEM C)
 CLIENT: HENRY COUNTY BOARD OF EDUCATION

SHEET TITLE: WALL SECTIONS AND DETAILS

© 2018 Manley Spangler Smith Architects, PC
 PROJECT NUMBER: 201731C
 DATE: 06.07.18
 SCALE: AS NOTED
 DRAWN BY: DAD
 CHECKED BY: RING

SHEET NO: S3.8

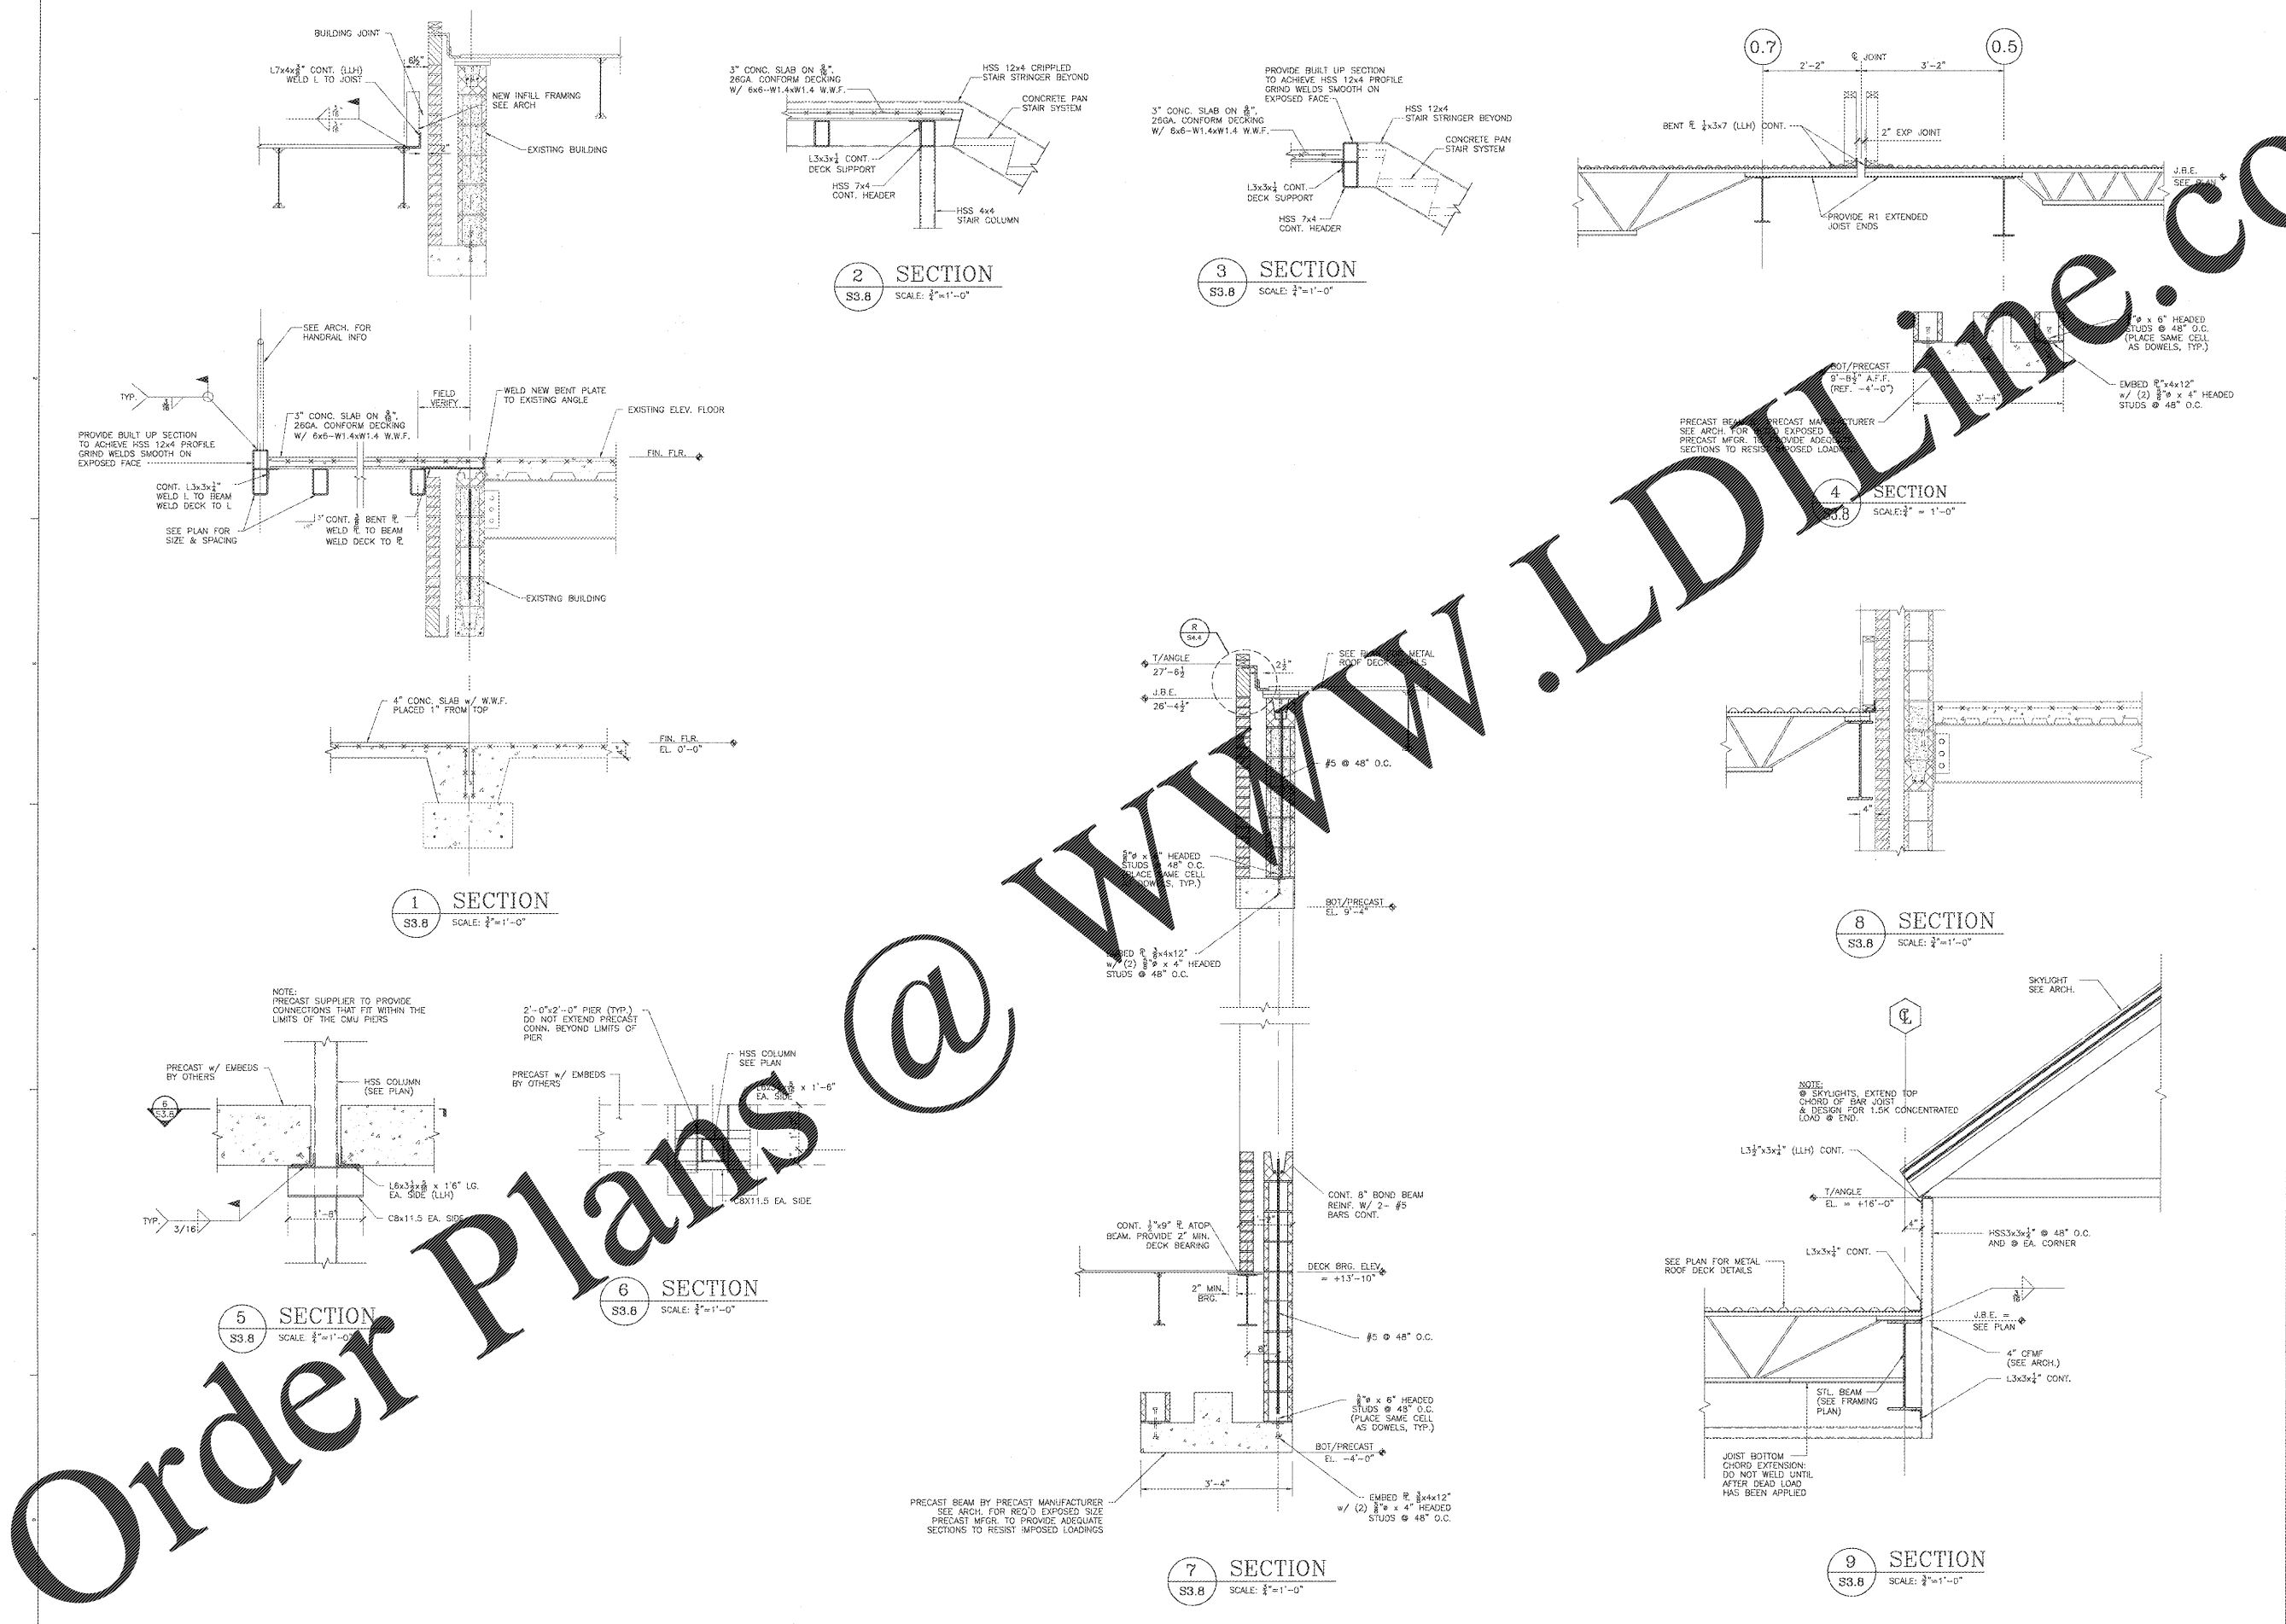

Order Plans @ WWW.LDLINE.COM