



**PAINT & FINISH NOTES**


1. ALL EXTERIOR CMU SHALL RECEIVE ELASTOMERIC COATING. COLOR VARIES.
2. PAINT COLOR 1: ??????????????????
3. PAINT COLOR 2: ??????????????????
4. SHEET METAL PARAPET CAP SHALL BE PREFINISHED KYNAR. COLOR ??????????
5. SCUPPERS AND DOWNSPOUTS SHALL BE PREFINISHED KYNAR. COLOR ??????????
6. HOLLOW METAL DOORS SHALL RECEIVE ENAMEL PAINT. COLOR ?????
7. OVERHEAD ROLL-UP DOORS SHALL BE PREFINISHED. COLOR ?????
8. ROD-HUNG ALUMINUM CANOPIES SHALL BE PREFINISHED. COLOR ??????????
9. INTAKE LOUVERS SHALL BE PREFINISHED. COLOR ????? COORDINATE WITH MECHANICAL.

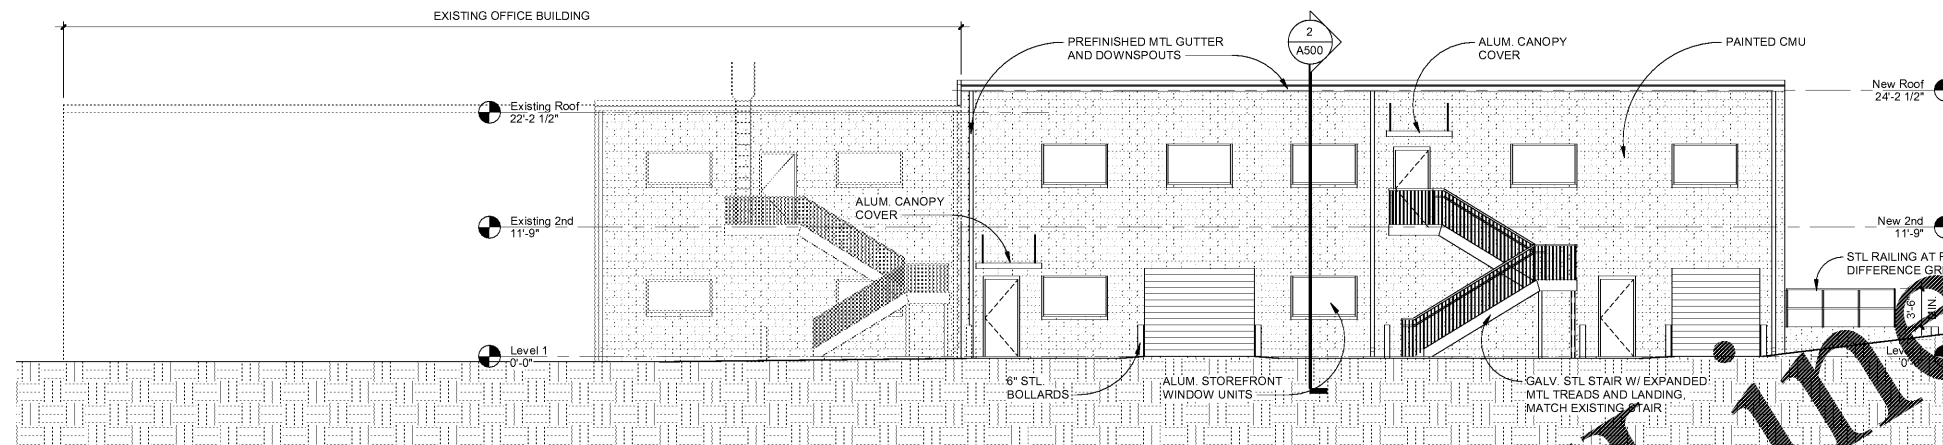

**1 EAST ELEVATION**  
SCALE: 1/8" = 1'-0"

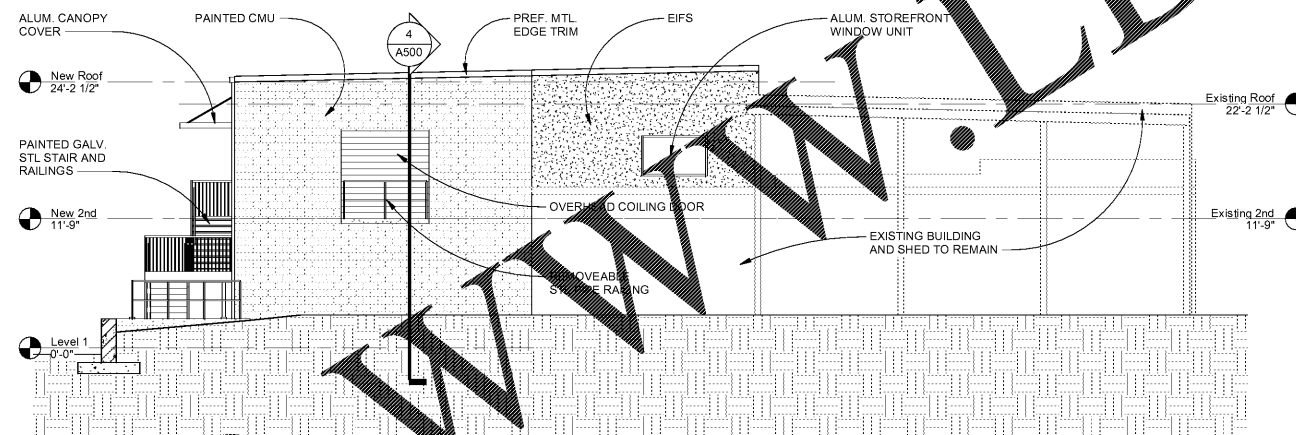

**2 NORTH ELEVATION**  
SCALE: 1/8" = 1'-0"

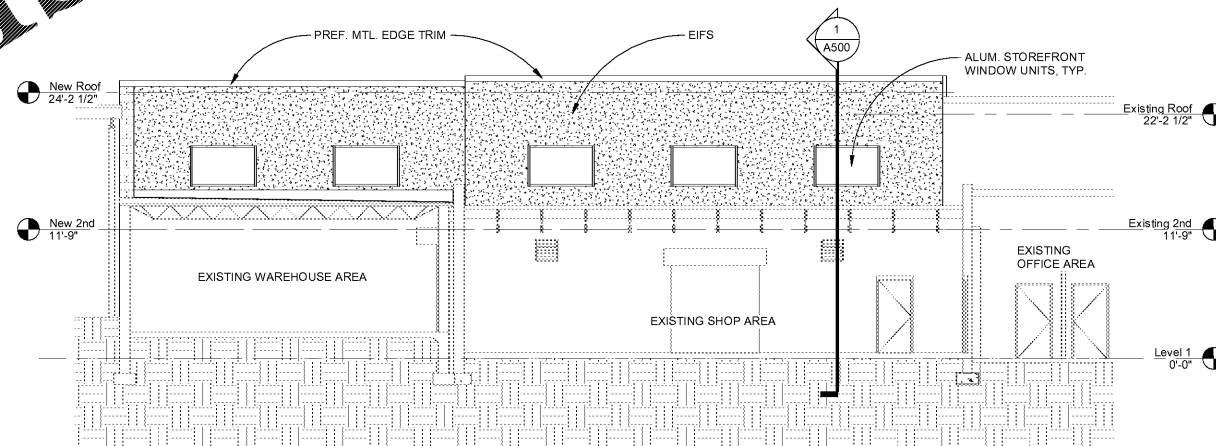

**3 WEST ELEVATION**  
SCALE: 1/8" = 1'-0"

**franklin | architects**  
1415 Market Street P.O. Box 4048  
Chattanooga, TN 37405  
v: 423.266.1207 f: 423.266.1216

In association with:

**LAWSON  
ELECTRIC  
WAREHOUSE**

for  
**Lawson Electric**  
at  
409 Spring Street, Chattanooga TN 37405

This drawing is the property of Franklin Associates Architects Inc. Any use, reuse, reproduction, display or sale of this drawing without the express written consent of the Architect is strictly prohibited.

Copyright © 2018 | franklin architects

Schematic  
Design

Revisions		
No.	Issue	Date

Sheet Information	
Date	06 July 2018
Job No.	6904
Title	

**ARCHITECTURAL**

**EXTERIOR  
ELEVATIONS**

Sheet

**A300**

Order Plans @

WWW.LDILINE.COM