

In association with:

**LAWSON  
 ELECTRIC  
 WAREHOUSE**

for  
**Lawson Electric**

at  
 409 Spring Street, Chattanooga TN 37405

This drawing is the property of  
 Franklin Associates Architects Inc.  
 Any use, reuse, reproduction, display  
 or sale of this drawing without the  
 express written consent of the Architect  
 is strictly prohibited.

Copyright © 2018 | franklin architects

Schematic  
 Design

Revisions		
No.	Issue	Date


Sheet Information	
Date	06 July 2018
Job No.	6904
Title	

**ARCHITECTURAL**


**WALL SECTIONS**

Sheet


**A500**

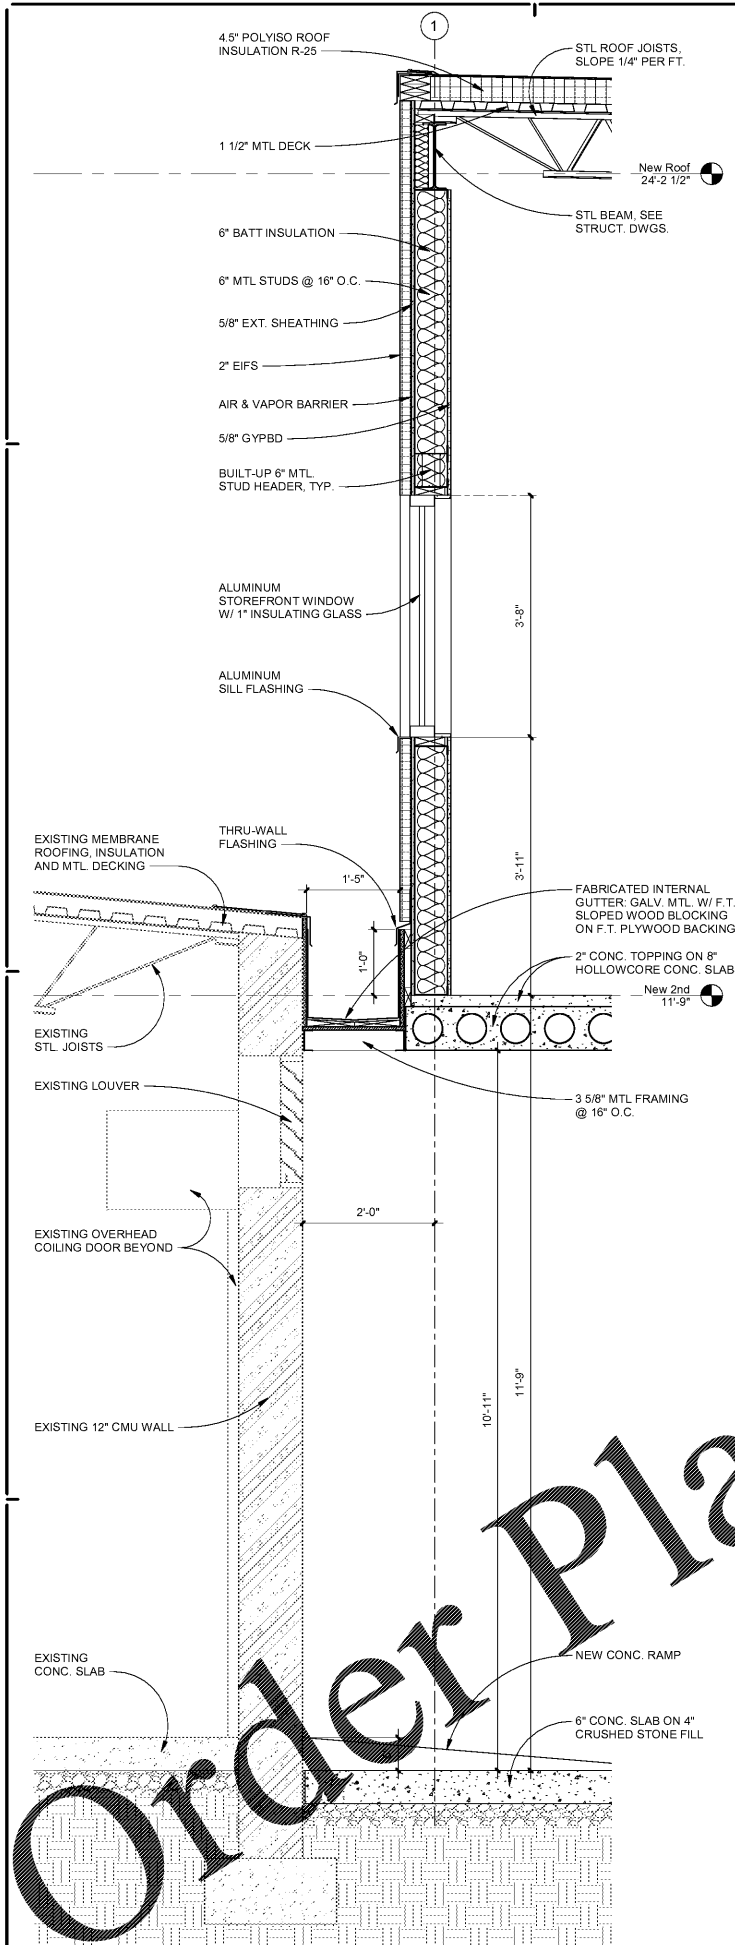


**1 WALL SECTION**  
 SCALE: 3/4" = 1'-0"

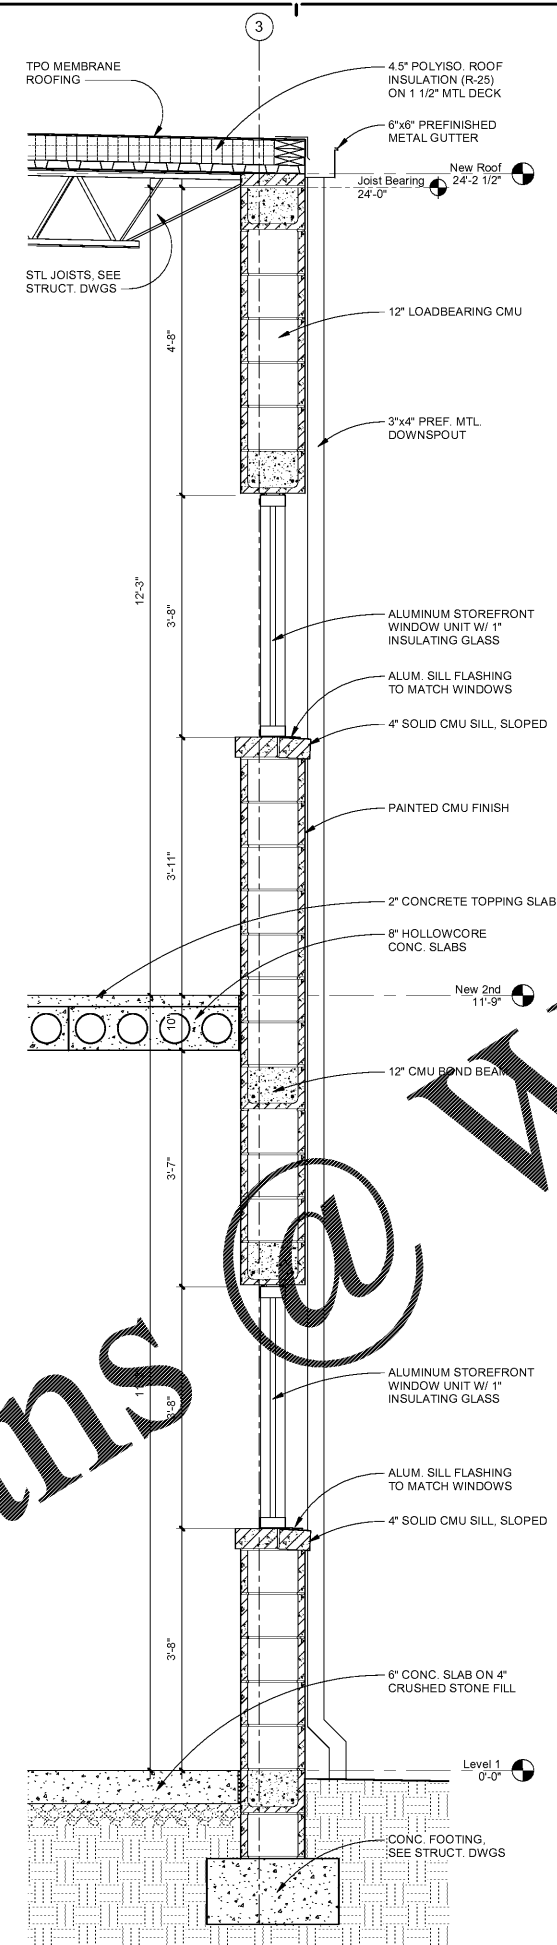

**2 WALL SECTION**  
 SCALE: 3/4" = 1'-0"

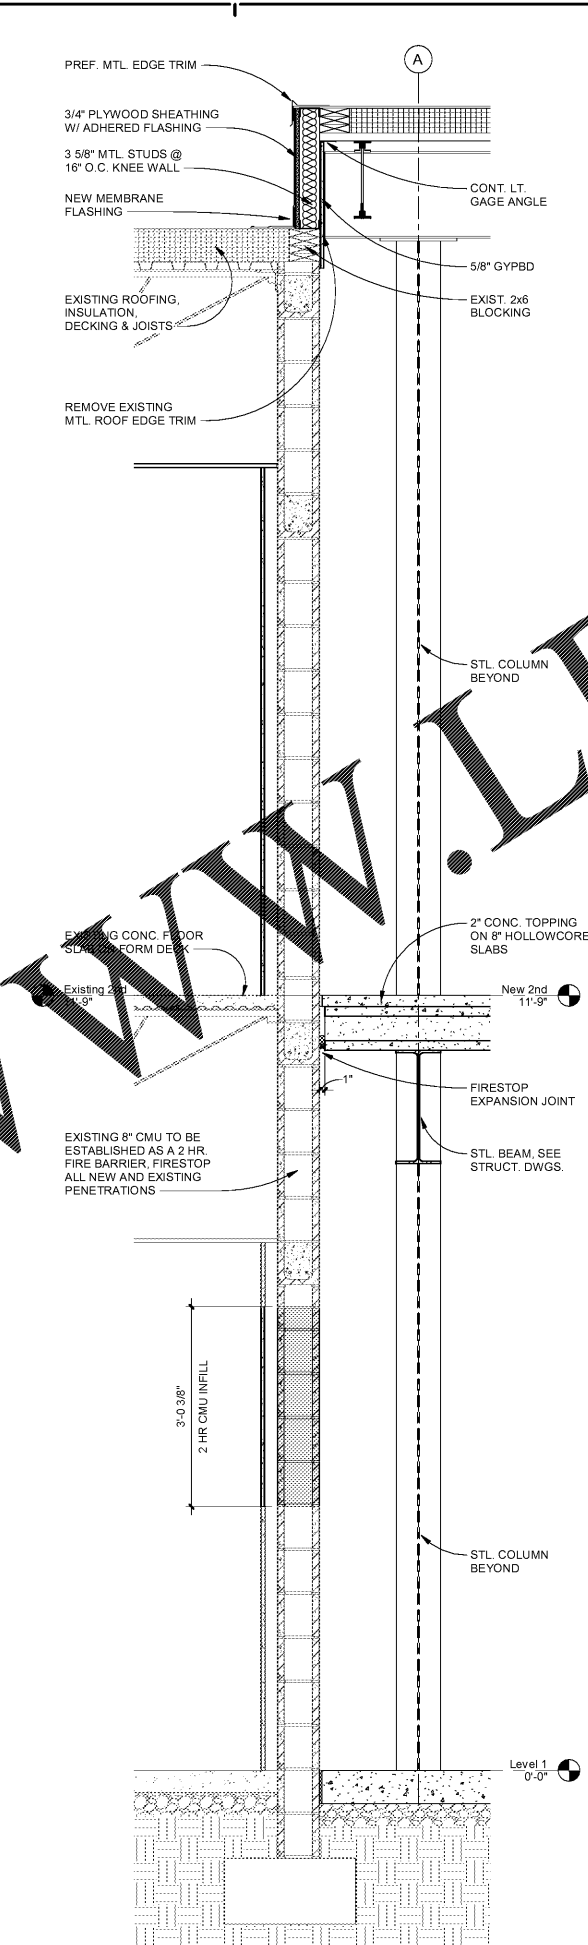

**3 WALL SECTION**  
 SCALE: 3/4" = 1'-0"

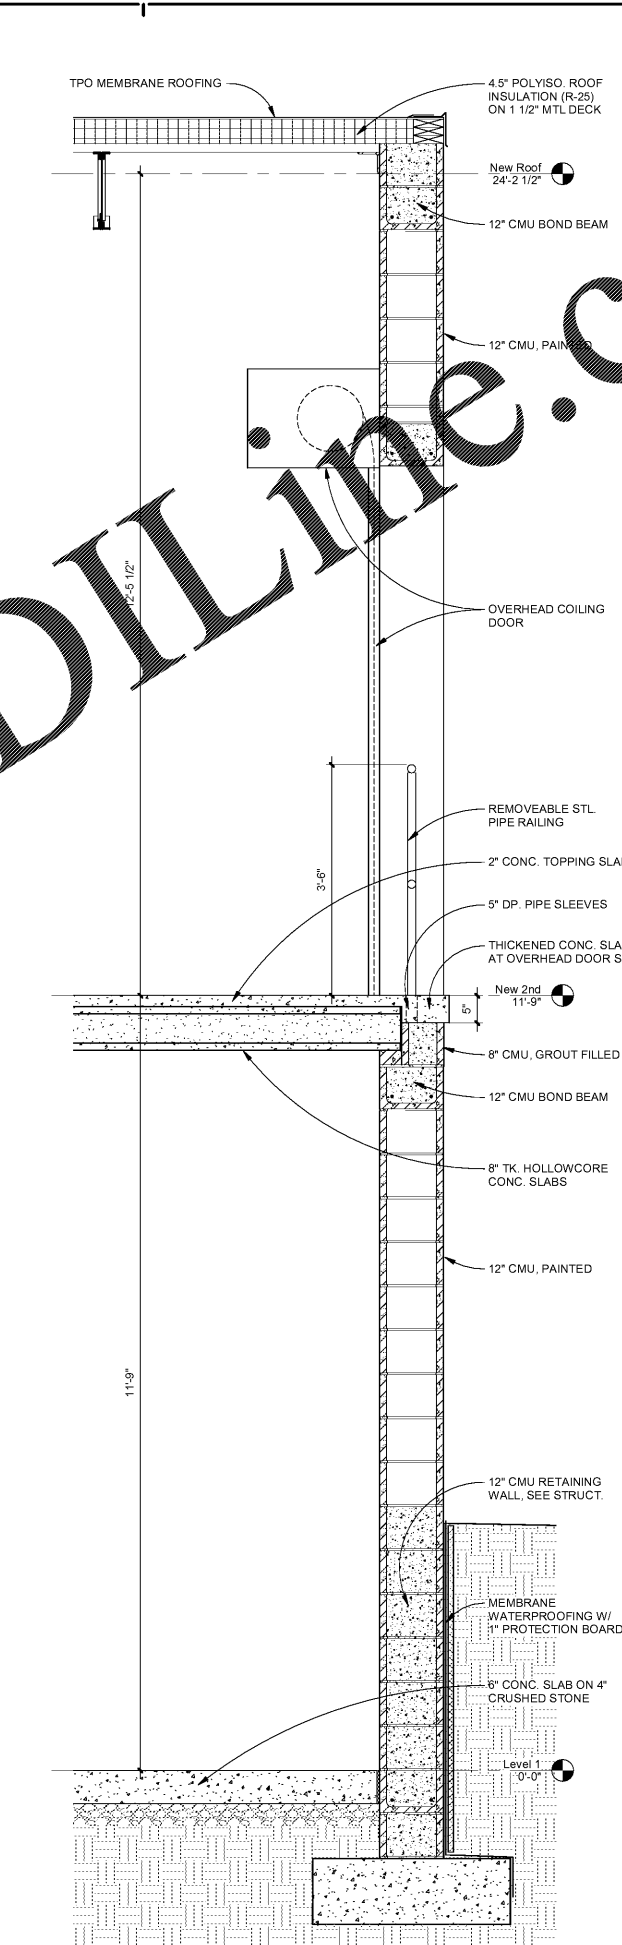

**4 WALL SECTION**  
 SCALE: 3/4" = 1'-0"

Last Plotted: 7/6/2018 11:31:35 AM

Order Plans @ WWW.LDILine.com