


Jun 19 2018 1:25:48 PM Z:\SHARED\DWG\2018\20180619\DWG\20180619\1.2 ROOF PLAN.dwg

Order Plans @

WWW.LDLine.com

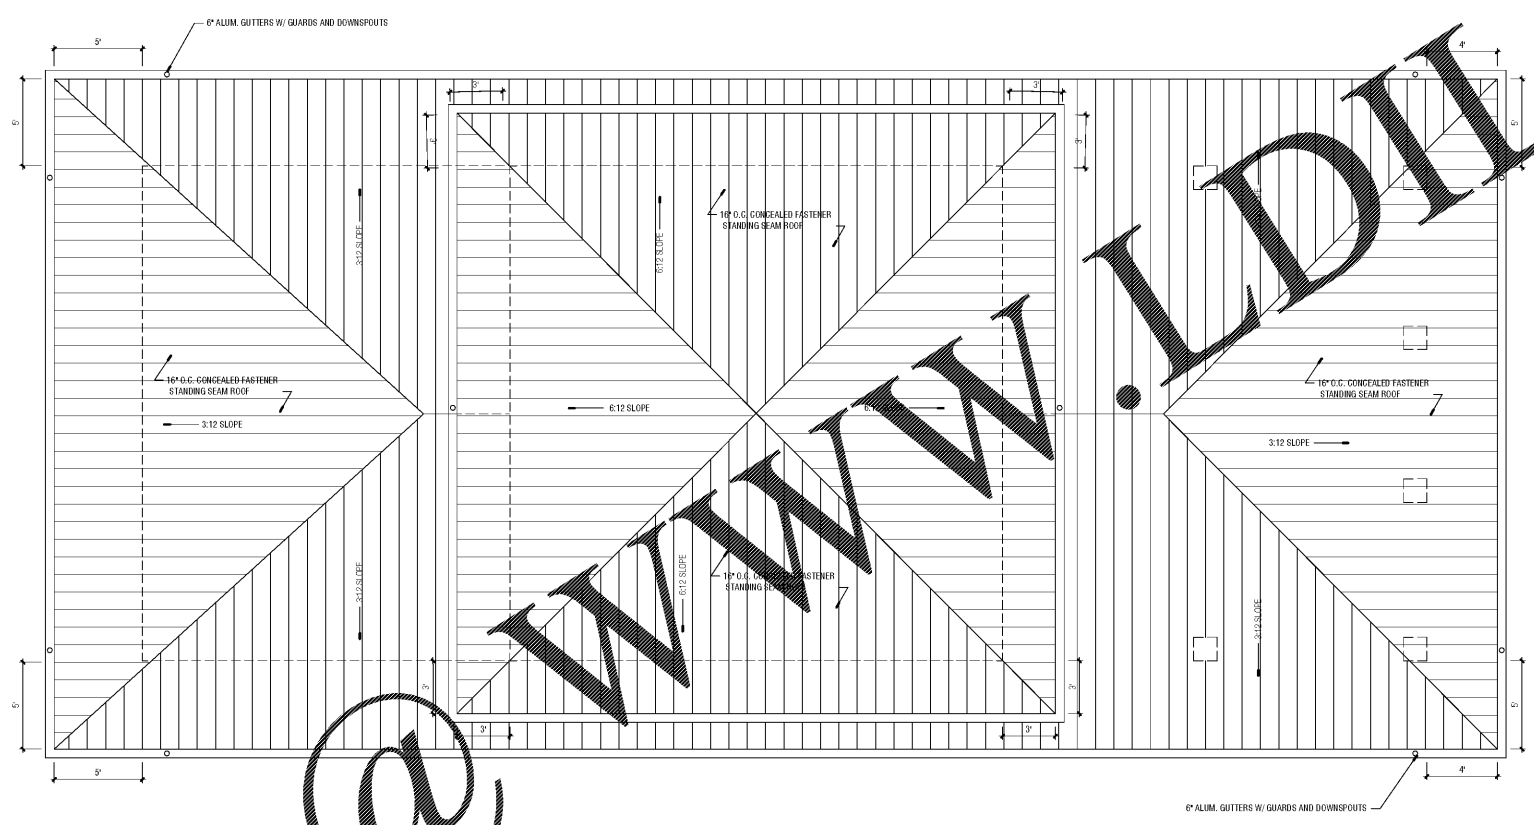


1. ROOF PLAN  
1/4" = 1'-0"

Number	Date:	Remarks:	Number	Date:	Remarks:
X	00-00-00	N/A			

CONSULTANTS

**CARTER WATKINS ASSOCIATES ARCHITECTS, INC.**  
 POST OFFICE BOX 1064  
 137 EAST WASHINGTON STREET  
 MONROE, GEORGIA 30655  
 FAX: 770-267-1064  
 email@carterwatkins.com www.carterwatkins.com

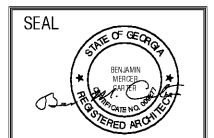

**DOUGLAS COUNTY BOUNDARY WATERS PARK CONCESSION STAND**  
 DOUGLASVILLE, GEORGIA

SHEET TITLE:  
 ROOF PLAN  
 PRINTED:

NUMBER:  
**A 1.2**

DATE: 06/19/18

PRINTED

This Document is the property of Carter Watkins Associates. Reproduction of any kind is prohibited under Federal Copyright Laws.