


Order Plans @ www.walddline.com

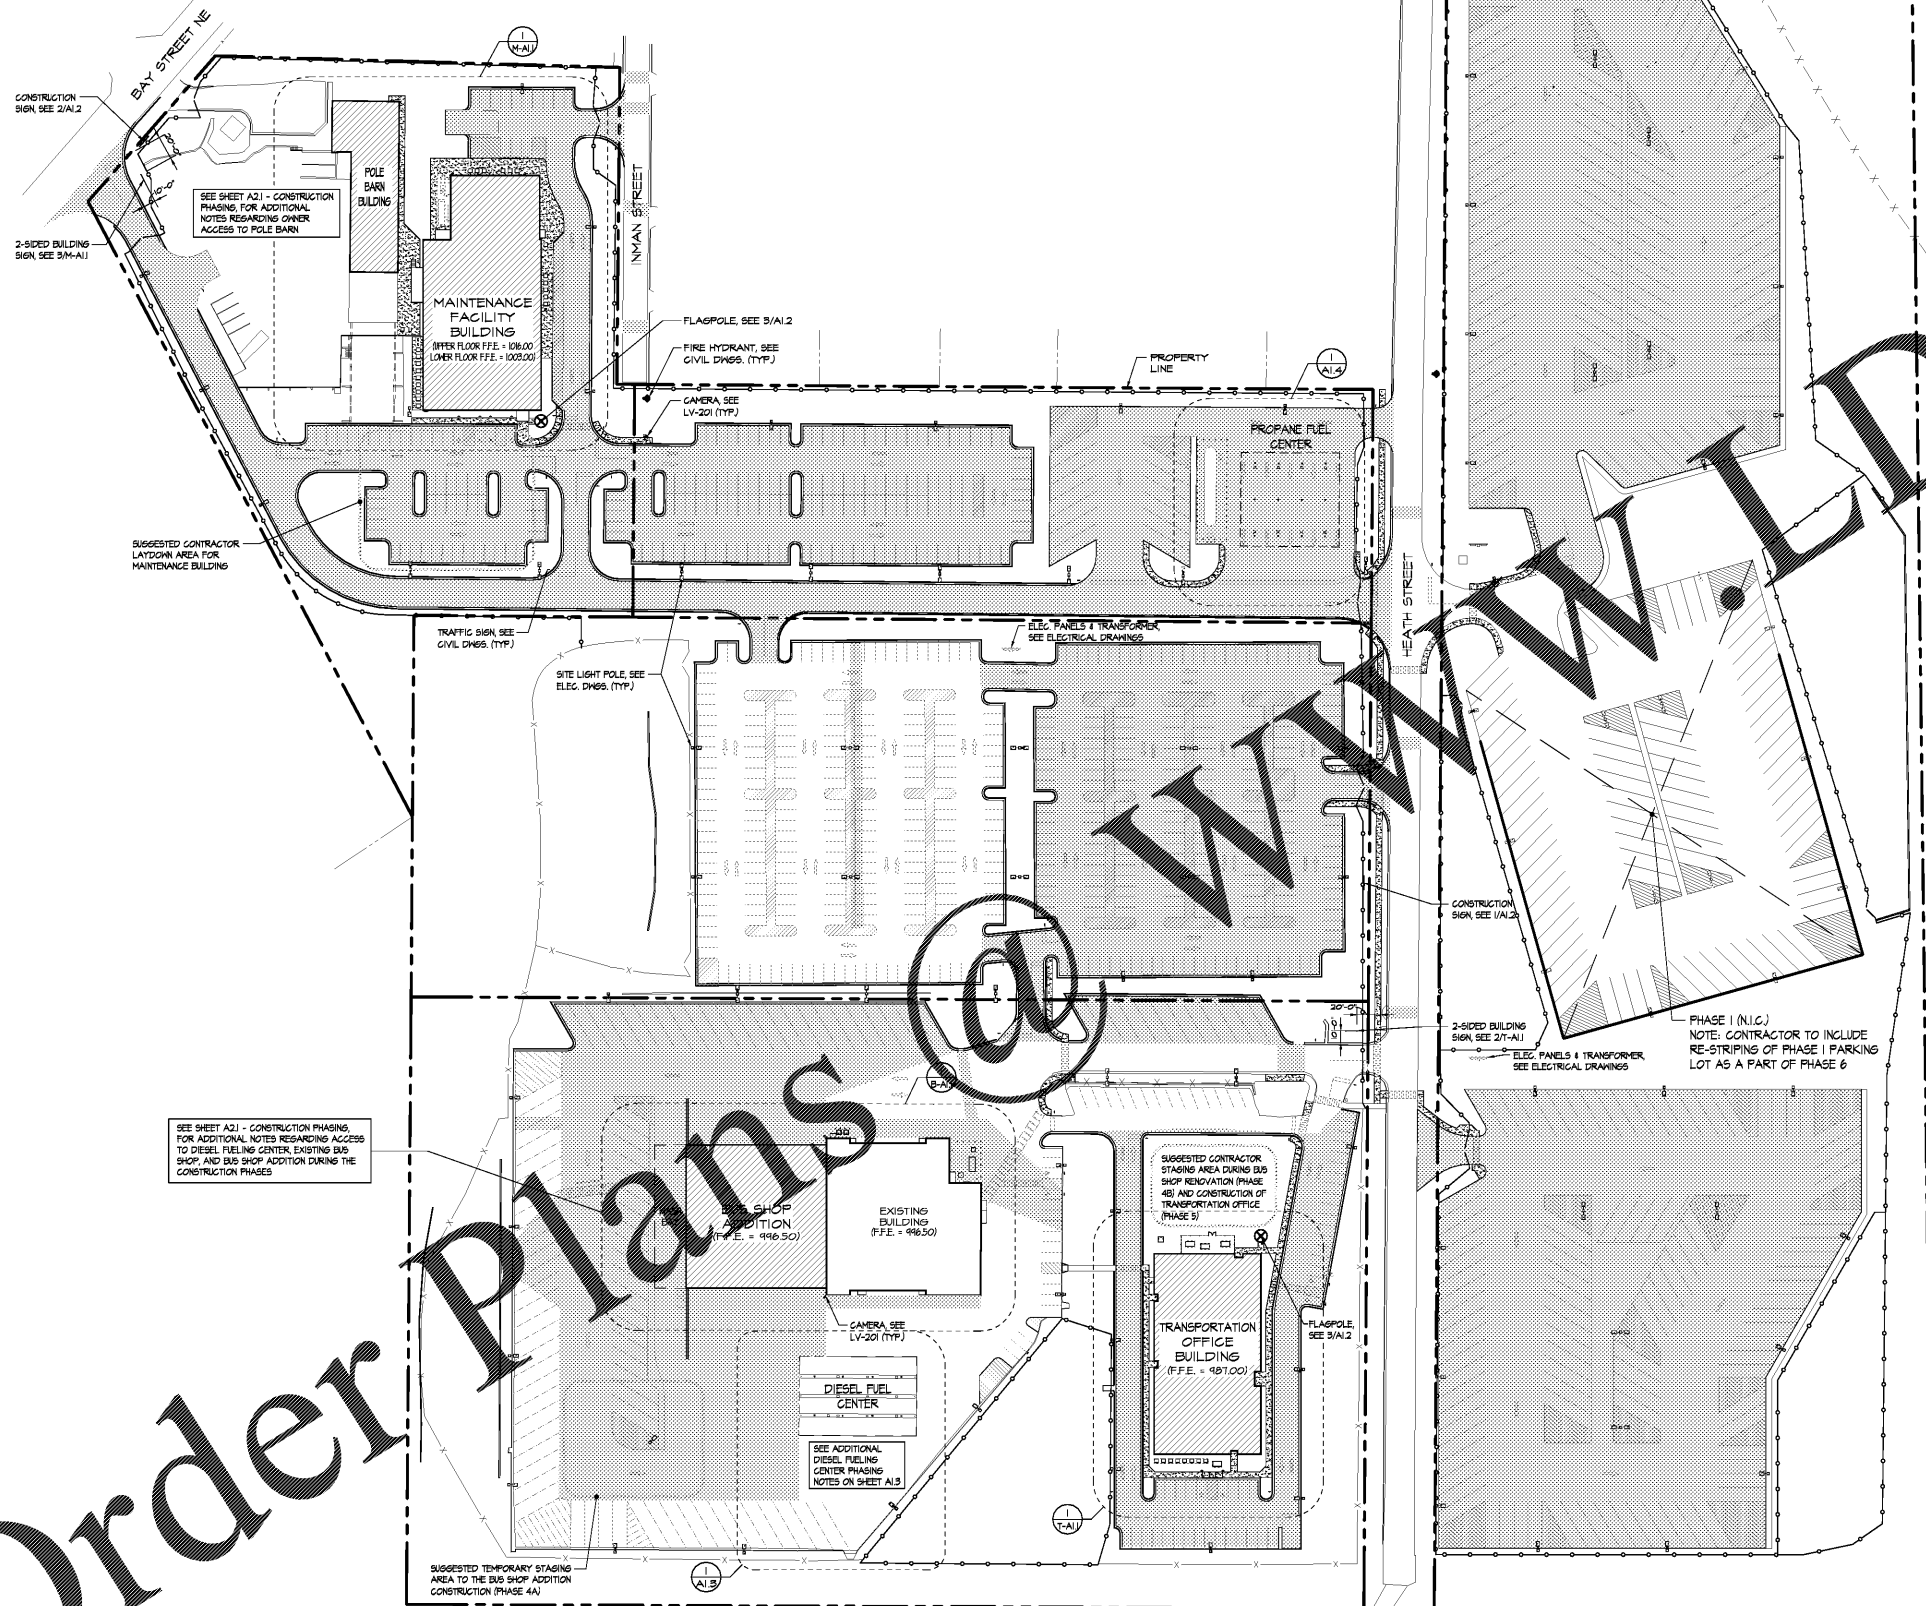

- LEGEND:**
- SEAL GOAT OVER EXISTING PAVING (ALTERNATE #1)
 - PAVED AREA, SEE CIVIL DRAWINGS FOR PAVING TYPE
 - BUILDING
 - EXISTING TO REMAIN
 - EXISTING FENCE TO REMAIN
 - NEW FENCE

1 SITE PLAN
A1.1 SEE CIVIL DRAWINGS SCALE: 1" = 60'-0"

<p>St. Richards, Architects, Inc. MONROE, GEORGIA</p>	<p>NO. _____</p>	<p>DATE _____</p>	<p>REVISION _____</p>
	<p>SOUTH TRANSPORTATION & MAINTENANCE FACILITY FACILITIES AND TRANSPORTATION SERVICES DEPARTMENT FULTON COUNTY, GEORGIA FULTON COUNTY BOARD OF EDUCATION</p>		
<p>STATE OF GEORGIA RENEWED EXPIRES 8/7/18 REGISTERED ARCHITECT</p>			
<p>SHEET TITLE SITE PLAN</p>			
<p>DATE June 22, 2018</p>			
<p>DRAWN BY GL / KT</p>			
<p>SHEET A1.1</p>			
<p>OF 11 ISSUED FOR Proposal</p>			