


Order Plans

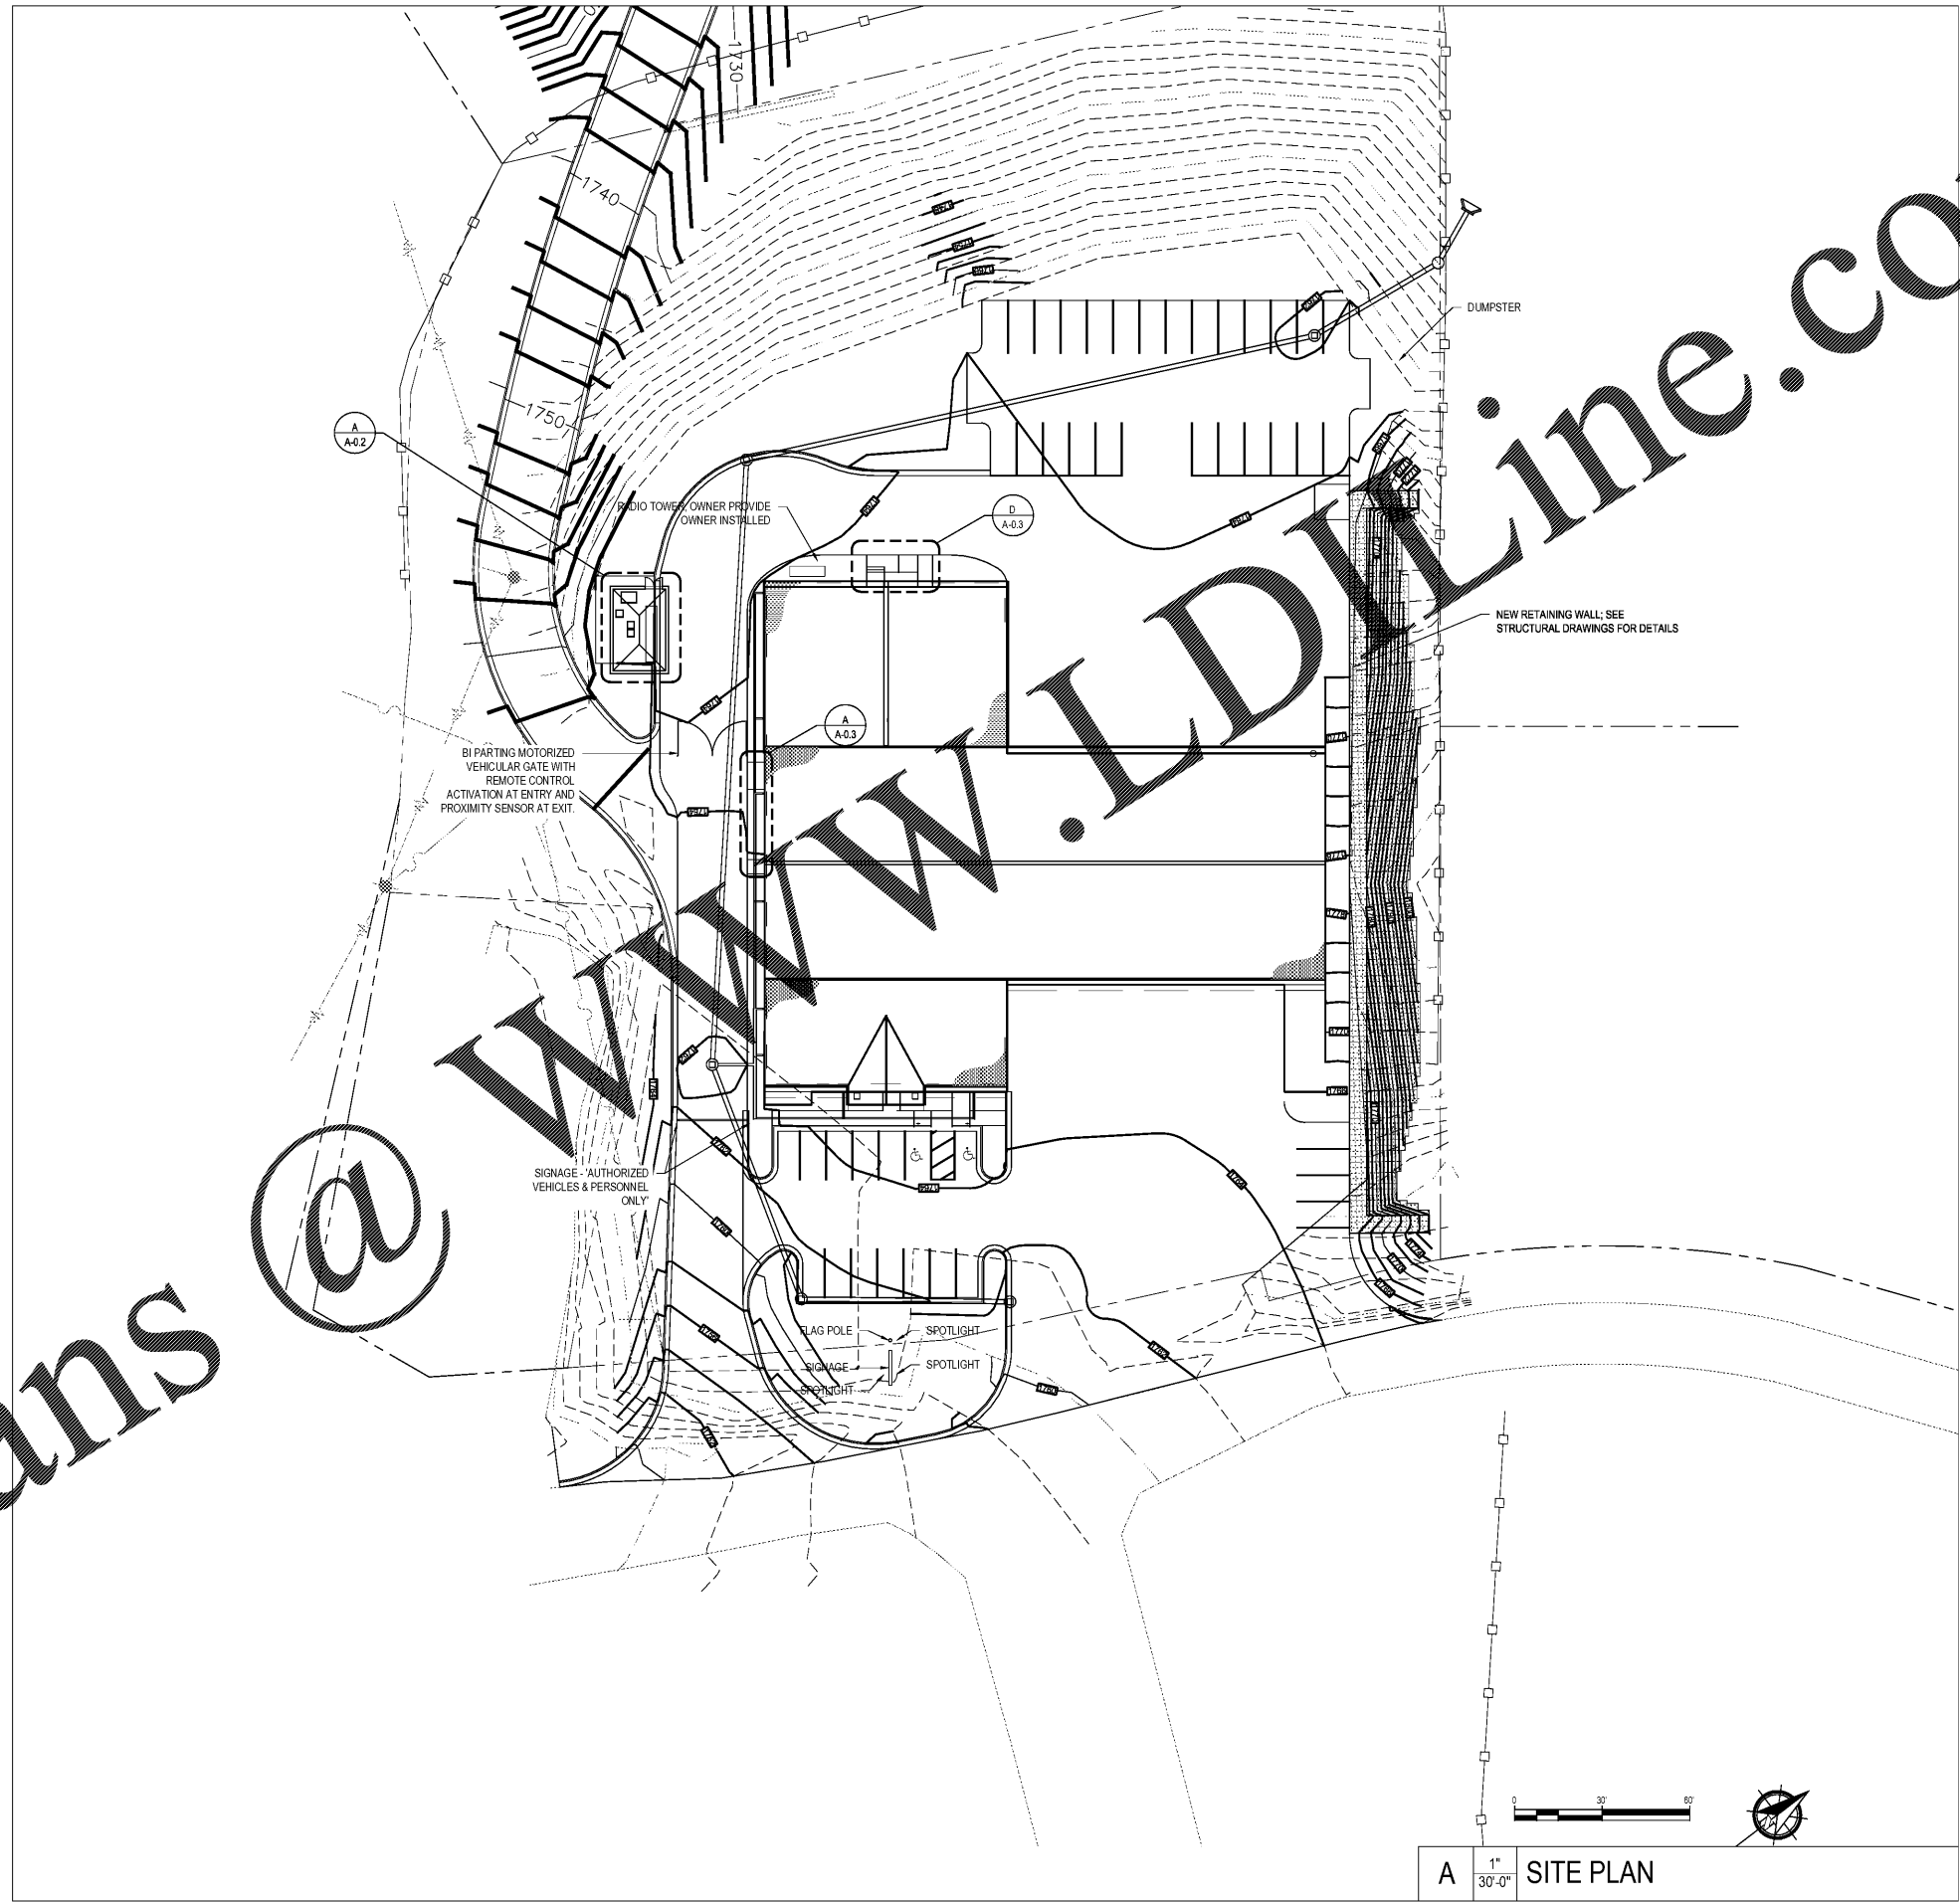

A 1" / 30'-0" SITE PLAN



DESIGN WORKS

FANNIN COUNTY:
722 Black Dog Trail
P.O. Box 639
Blue Ridge, GA 30513
Phone 706.374.4304

COBB COUNTY:
1480 Shiloh Road NW
Suite #300
Kennesaw, GA 30144
Phone 770.790.3655
Fax 770.790.3650

ARCHITECTURAL SITE PLAN

PROJECT:
FANNIN CO. PUBLIC SAFETY COMPLEX
964 WINDY RIDGE ROAD
BLUE RIDGE, GA 30513

TITLE:

ISSUE:

REVISIONS:

ISSUE	REVISIONS

SEAL



DRAWN BY:

DATE:

R.M.

4.19.2017

PROJECT NO.

SHEET NO.:

1517

A-0.1