




**DESIGN  
WORKS**

FANNIN COUNTY:  
722 Black Dog Trail  
P.O. Box 639  
Blue Ridge, GA 30513  
Phone 706.374.4304

COBB COUNTY:  
1480 Shiloh Road NW  
Suite #300  
Kennesaw, GA 30144  
Phone 770.790.3655  
Fax 770.790.3650

**ROOF PLAN GENERAL NOTES**

1. FLASH ALL PENETRATIONS PER ROOF MFG DETAILS.
2. PROVIDE WATER RUN-OFF DEFLECTORS AT VALLEYS.
3. PROVIDE LIGHTNING PROTECTION SYSTEM. SEE ELECTRICAL DRAWINGS.
4. OBSERVE ROOF PENETRATION AREAS.
5. FOLLOW INDUSTRY STANDARDS AND MFG'S INSTRUCTIONS TO MAINTAIN ROOF WARRANTY.
6. FLASHING PER MFG'S DETAILS AND CONNECTIONS.
7. ROOF MOUNTED ACCESSORIES SHALL BE PAINTED TO MATCH ROOF COLOR.
8. STANDING SEAM ROOF COLOR SHALL BE FROM MANUFACTURER'S 'STANDARD' LINE. OWNER, G.C. TO SUBMIT COLORS TO OWNER/ARCHITECT FOR COLOR SELECTION.

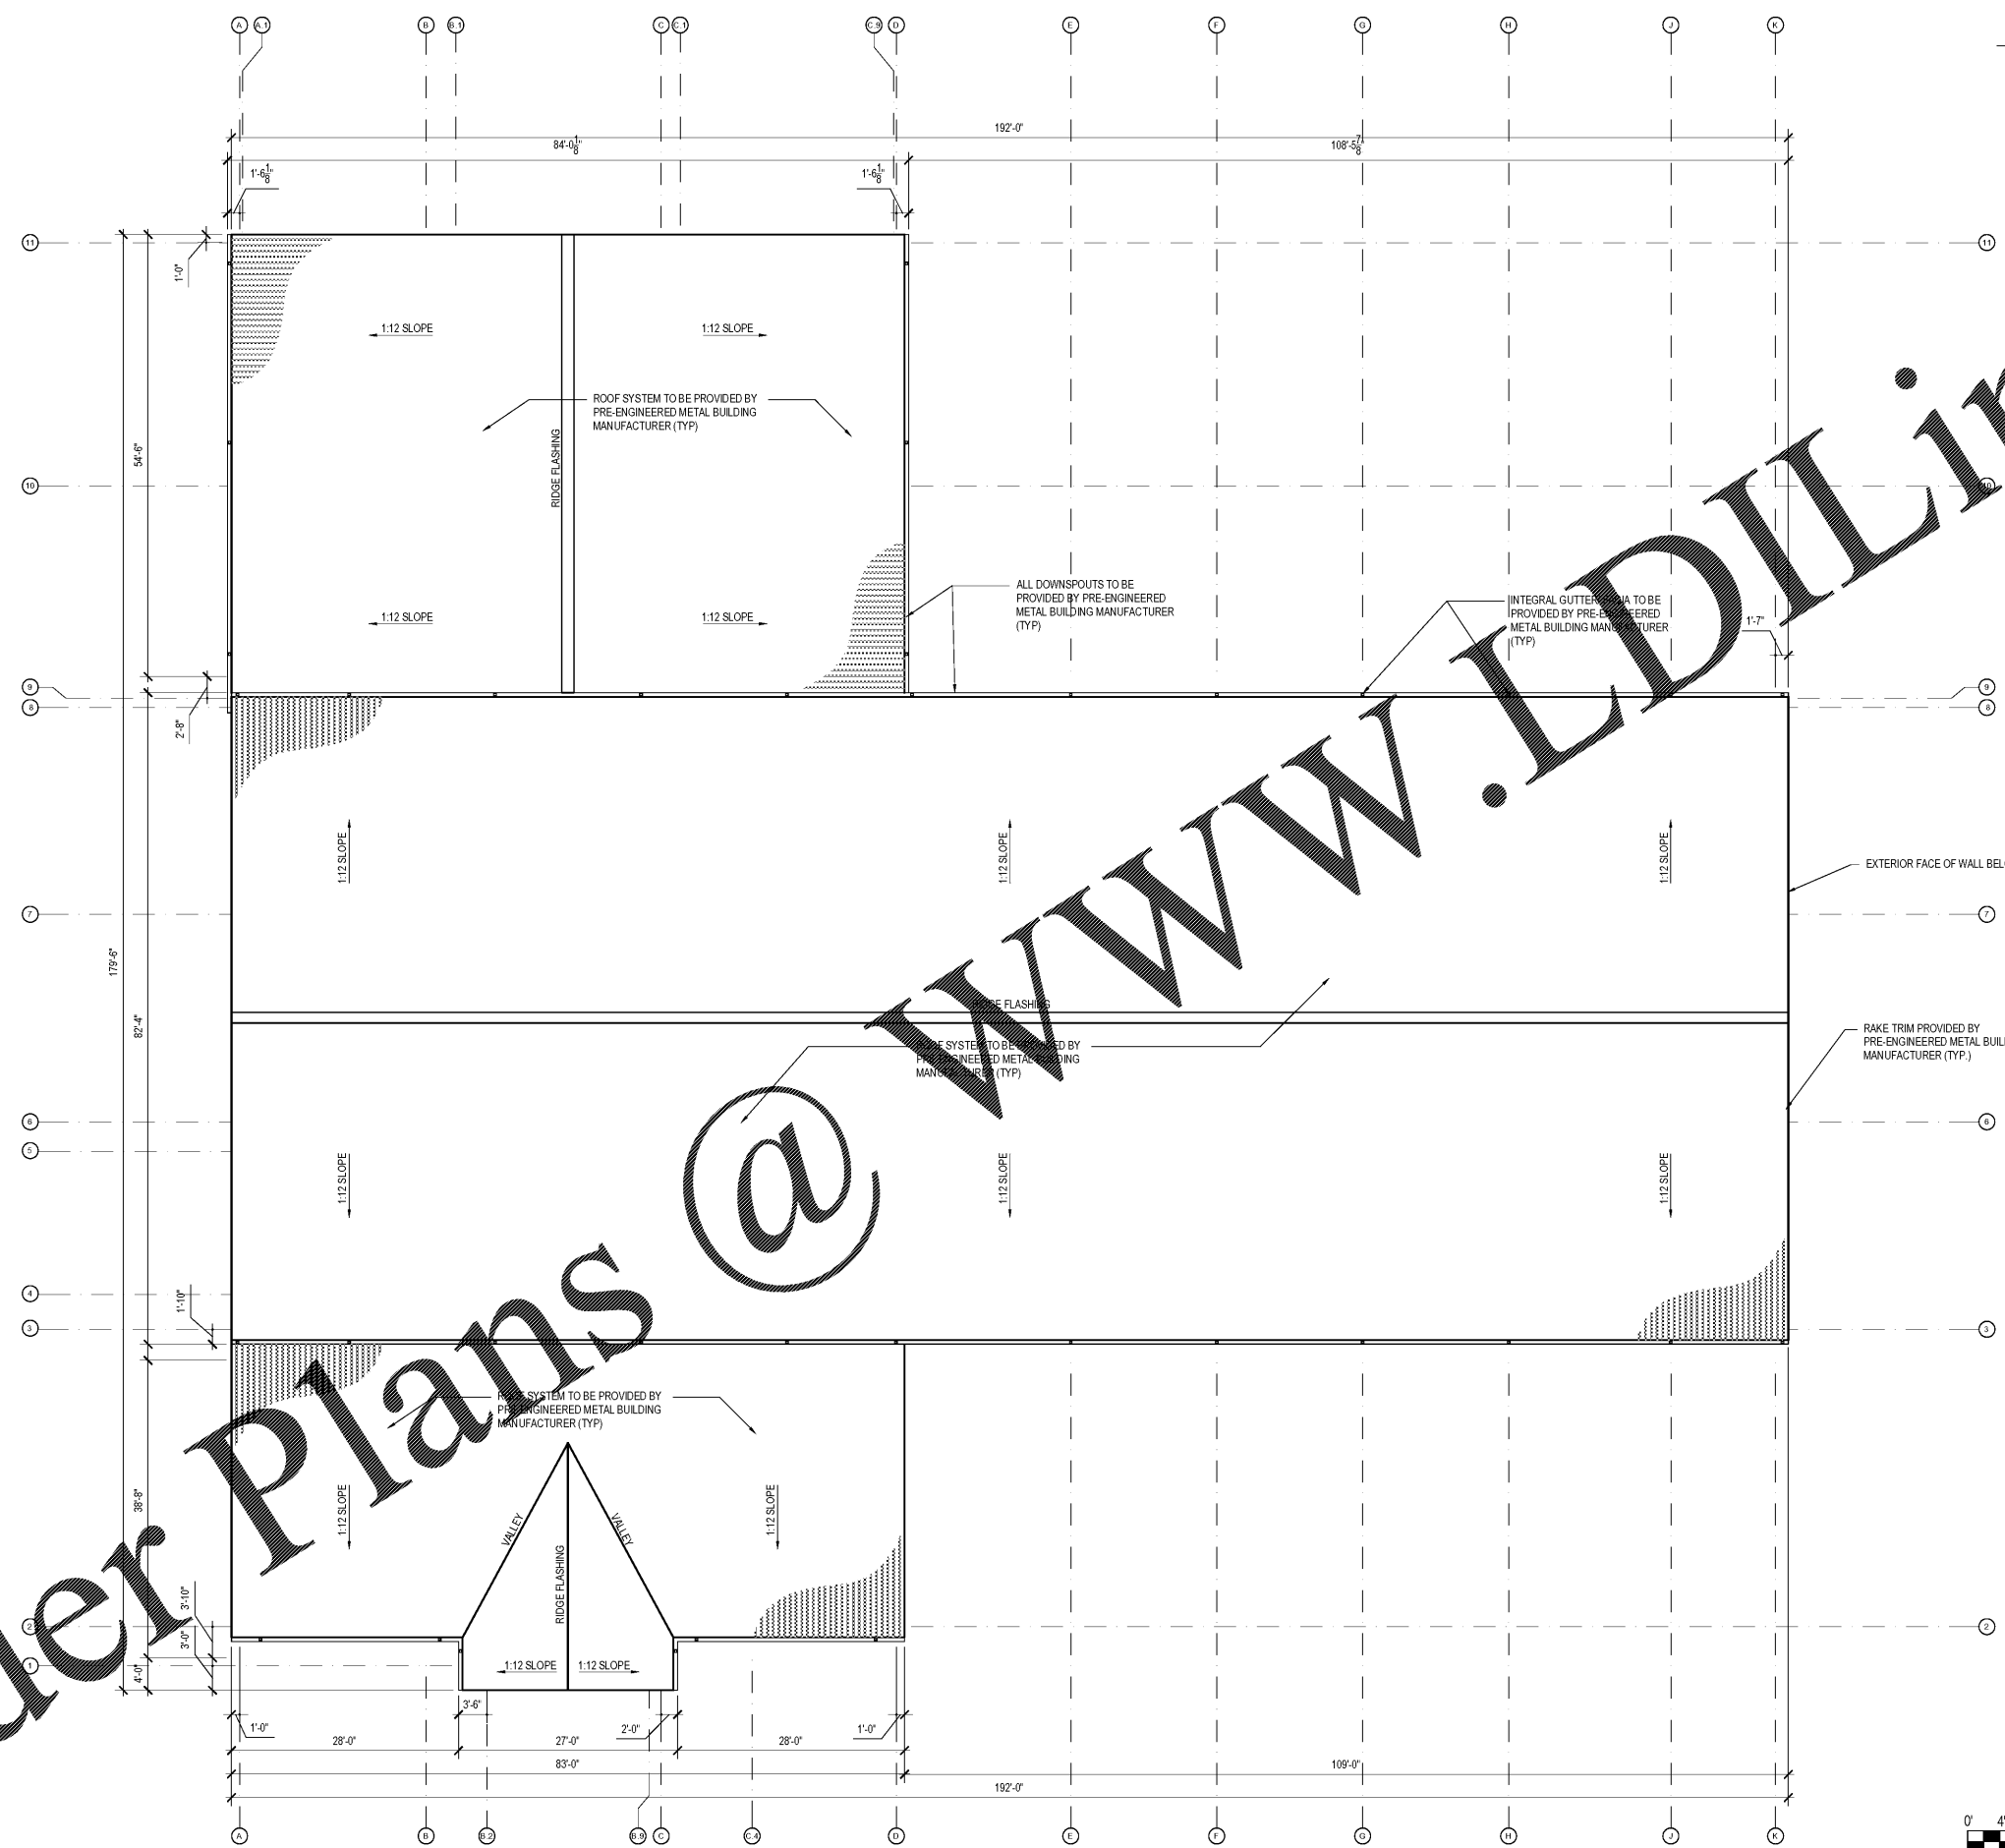

Order Plans @

**ROOF PLAN**

**FANNIN CO. PUBLIC SAFETY COMPLEX  
964 WINDY RIDGE ROAD  
BLUE RIDGE, GA 30513**

TITLE:

PROJECT:

ISSUE:

REVISIONS:

ISSUE:	REVISIONS:

SEAL



DRAWN BY:

DATE:

K.W.


4.19.2017

PROJECT NO.

SHEET NO.:

1517

A-3.1

 

**A** 3/32" 1'-0" **ROOF PLAN**