





**DESIGN
WORKS**

FANNIN COUNTY:
722 Black Dog Trail
P.O. Box 639
Blue Ridge, GA 30513
Phone 706.374.4304

COBB COUNTY:
1480 Shiloh Road NW
Suite #300
Kennesaw, GA 30144
Phone 770.790.3655
Fax 770.790.3650

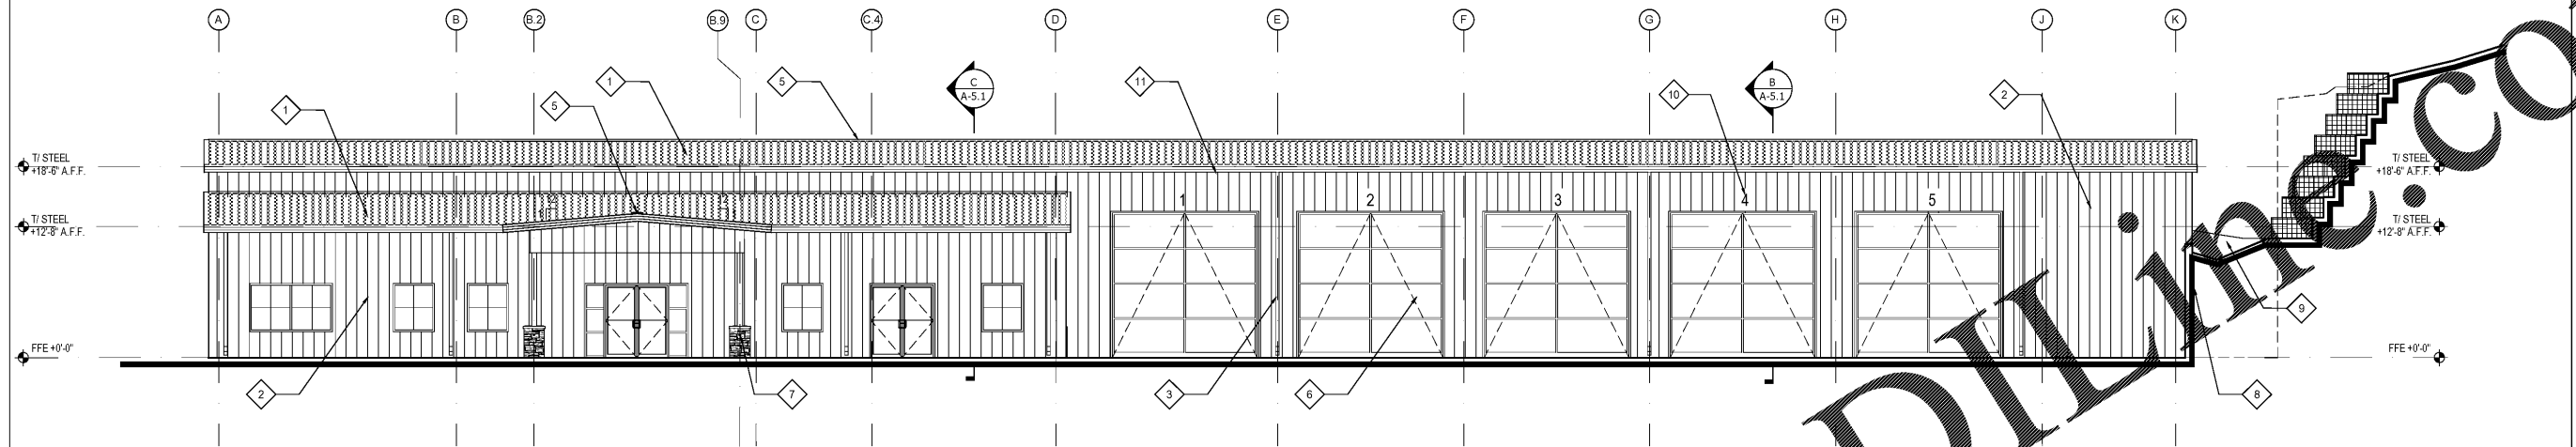

A 1/8" SOUTH ELEVATION
1'-0" 0' 10' 20'
5' 15'

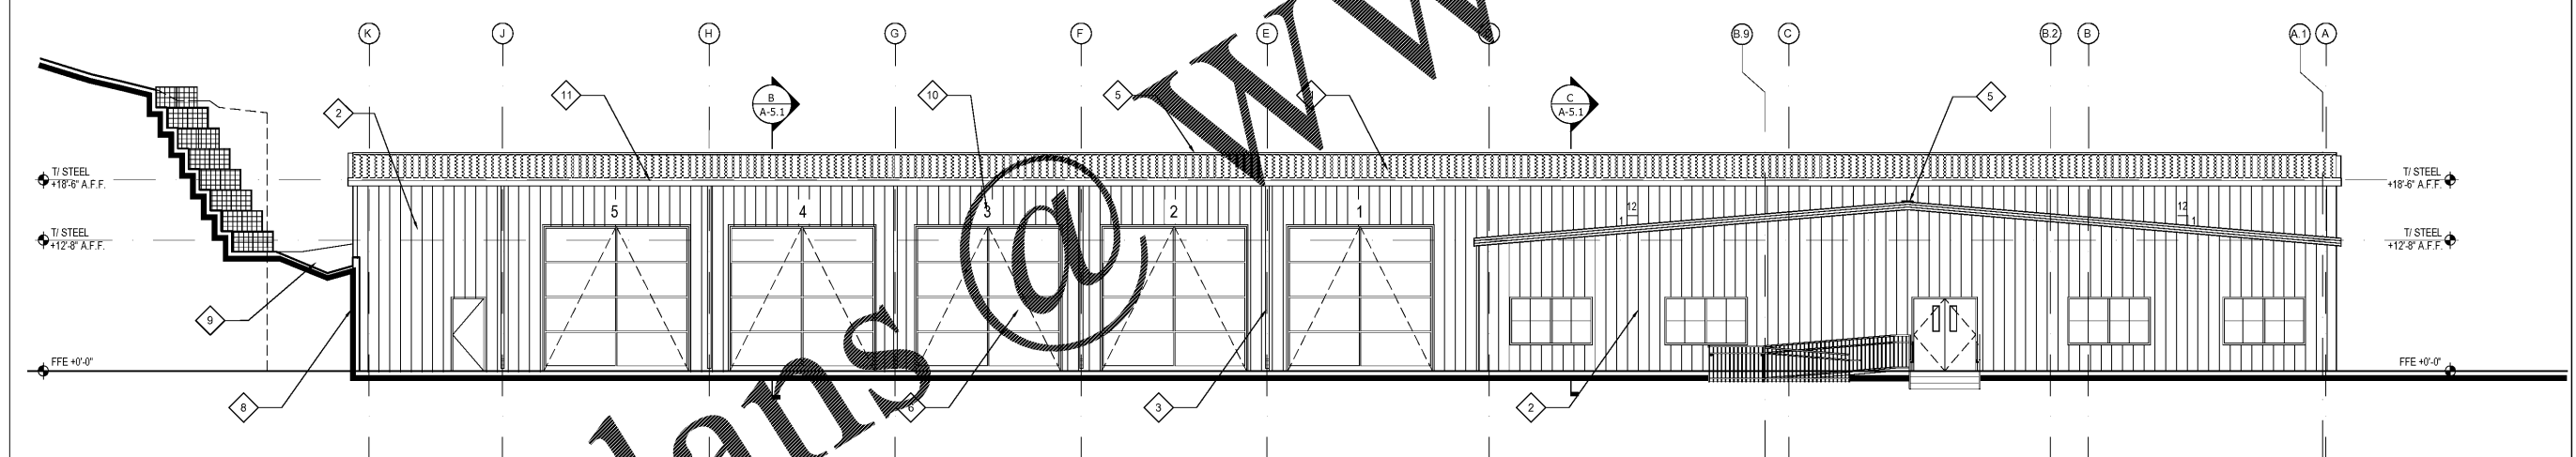

B 1/8" NORTH ELEVATION
1'-0" 0' 10' 20'
5' 15'

MATERIAL		MATERIAL	
SYM.	DESCRIPTION DETAIL	SYM.	DESCRIPTION DETAIL
1	STANDING SEAM METAL ROOF BY PEMB MANUFACTURE	10	APPARATUS BAY IDENTIFIER, 12" HIGH, DARK BRONZE COLOR
2	METAL PANEL, COLOR SELECTED BY OWNER FROM MANUFACTURERS STANDARD COLORLINE	11	GUTTER PROVIDED BY PEMB
3	DOWNSPOUT, REFINISH CIVIL FOR DRAINAGE CONTROL		
4	NOT USED		
5	RIDGE FLASHING BY PEMB		
6	APPARATUS BAY SECTIONAL DOOR		
7	COLUMN BASE		
8	REINFORCED CONCRETE WALL. SEE STRUCTURAL & CIVIL. STEP DOWN GRADE CHANGE.		
9	APPROXIMATE LINE OF FINISH GRADE		

EXTERIOR ELEVATIONS

FANNIN CO. PUBLIC SAFETY COMPLEX
964 WINDY RIDGE ROAD
BLUE RIDGE, GA 30513

TITLE:

PROJECT:

ISSUE:

REVISIONS:

SEAL



DRAWN BY:

DATE:

R.M.

4.19.2017

PROJECT NO.

SHEET NO.:

1517

A-4.1

Copyright © 2017
R Design Works