



**DESIGN
WORKS**

FANNIN COUNTY:
722 Black Dog Trail
P.O. Box 639
Blue Ridge, GA 30513
Phone 706.374.4304

COBB COUNTY:
1480 Shiloh Road NW
Suite #300
Kennesaw, GA 30144
Phone 770.790.3655
Fax 770.790.3650

EXTERIOR ELEVATIONS
PROJECT:
FANNIN CO. PUBLIC SAFETY COMPLEX
964 WINDY RIDGE ROAD
BLUE RIDGE, GA 30513

TITLE:

ISSUE: REVISIONS:

ISSUE	REVISIONS


SEAL




DRAWN BY: R.M. DATE: 4.19.2017

PROJECT NO. 1517 SHEET NO. A-4.2

Copyright © 2017
R Design Works

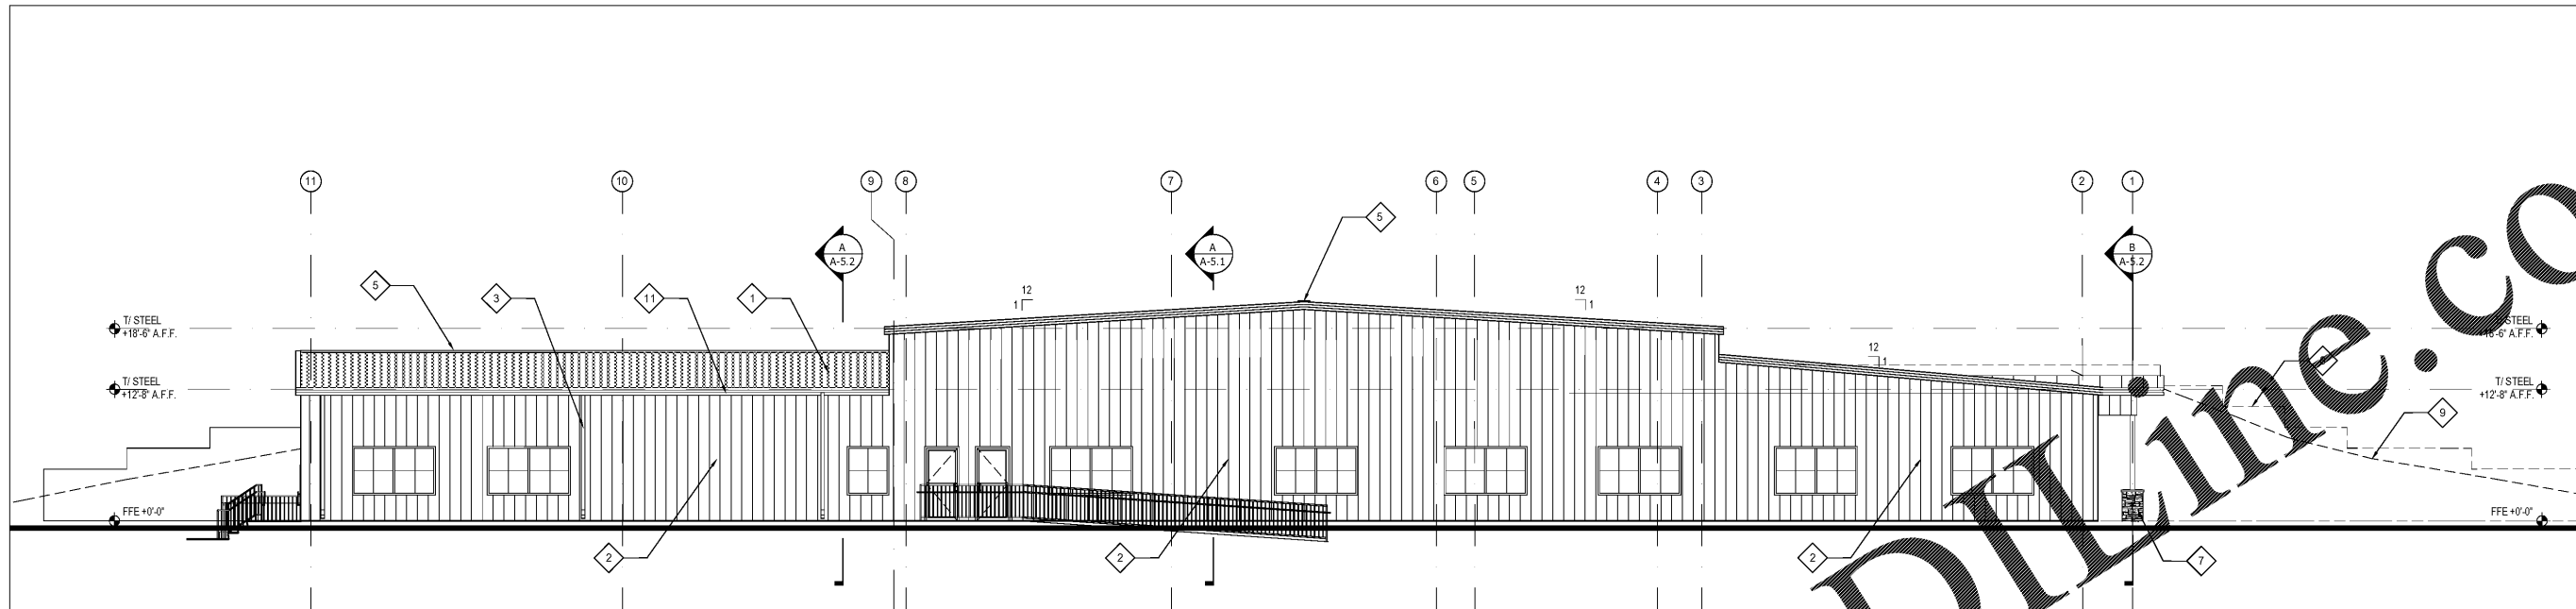

A WEST ELEVATION

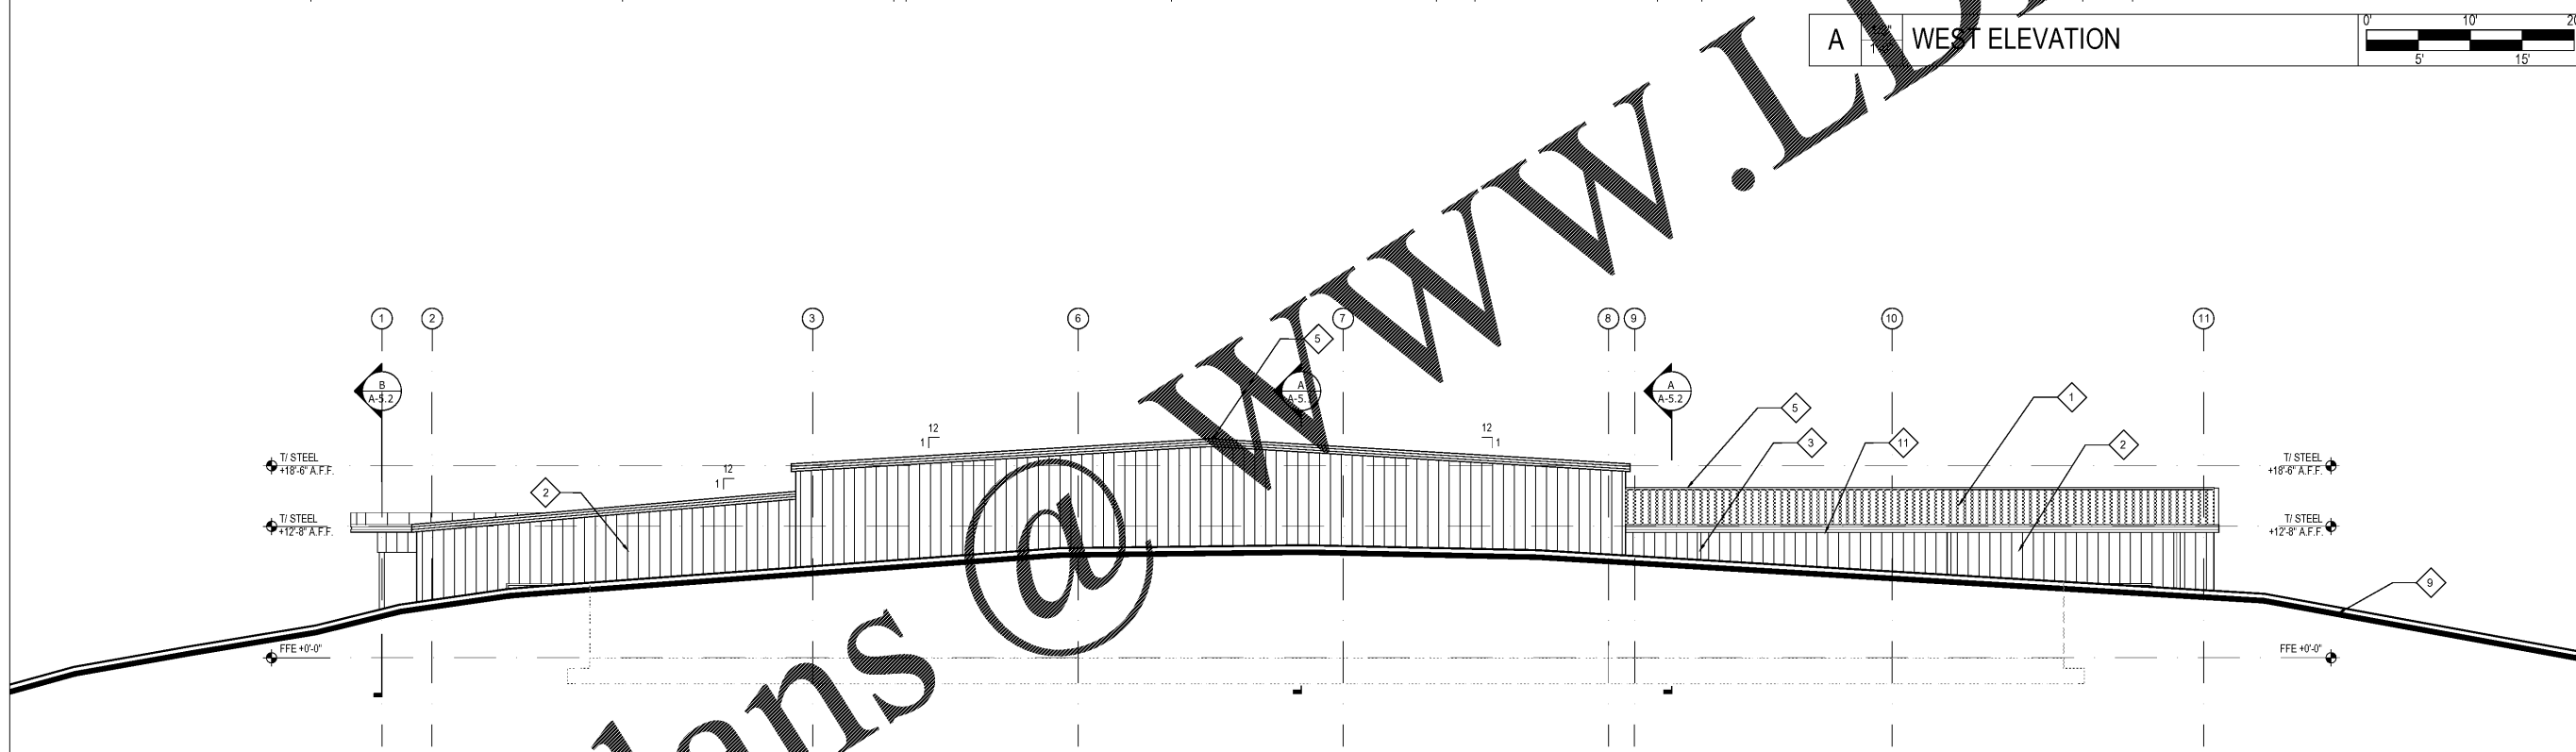

B EAST ELEVATION

SYM.	MATERIAL DESCRIPTION DETAIL	SYM.	MATERIAL DESCRIPTION DETAIL
1	STANDING SEAM METAL ROOF BY PEMB MANUFACTURE	10	APPARATUS BAY IDENTIFIER, 12" HIGH, DARK BRONZE COLOR
2	METAL PANEL, COLOR SELECTED BY OWNER FROM MANUFACTURERS STANDARD COLOR LINE	11	GUTTER PROVIDED BY PEMB
3	DOWNSPUT, REFERENCE CIVIL FOR DRAINAGE CONTROL		
4	NOT USED		
5	RIDGE FLASHING BY PEMB		
6	APPARATUS BAY SECTIONAL DOOR		
7	COLUMN BASE		
8	REINFORCED CONCRETE WALL. SEE STRUCTURAL & CIVIL. STEP DOWN GRADE CHANGE.		
9	APPROXIMATE LINE OF FINISH GRADE		

Order Plans @

WWW.LDLINE.COM