



DESIGN WORKS

FANNIN COUNTY:
722 Black Dog Trail
P.O. Box 639
Blue Ridge, GA 30513
Phone 706.374.4304

COBB COUNTY:
1480 Shiloh Road NW
Suite #300
Kennesaw, GA 30144
Phone 770.790.3655
Fax 770.790.3650

INTERIOR ELEVATIONS

FANNIN CO. PUBLIC SAFETY COMPLEX
964 WINDY RIDGE ROAD
BLUE RIDGE, GA 30513

TITLE:

ISSUE:

REVISIONS:

SEAL



DRAWN BY:

DATE:

K.W.

4.19.2017


PROJECT NO.:

SHEET NO.:


1517

A-6.3


Copyright © 2017
R Design Works

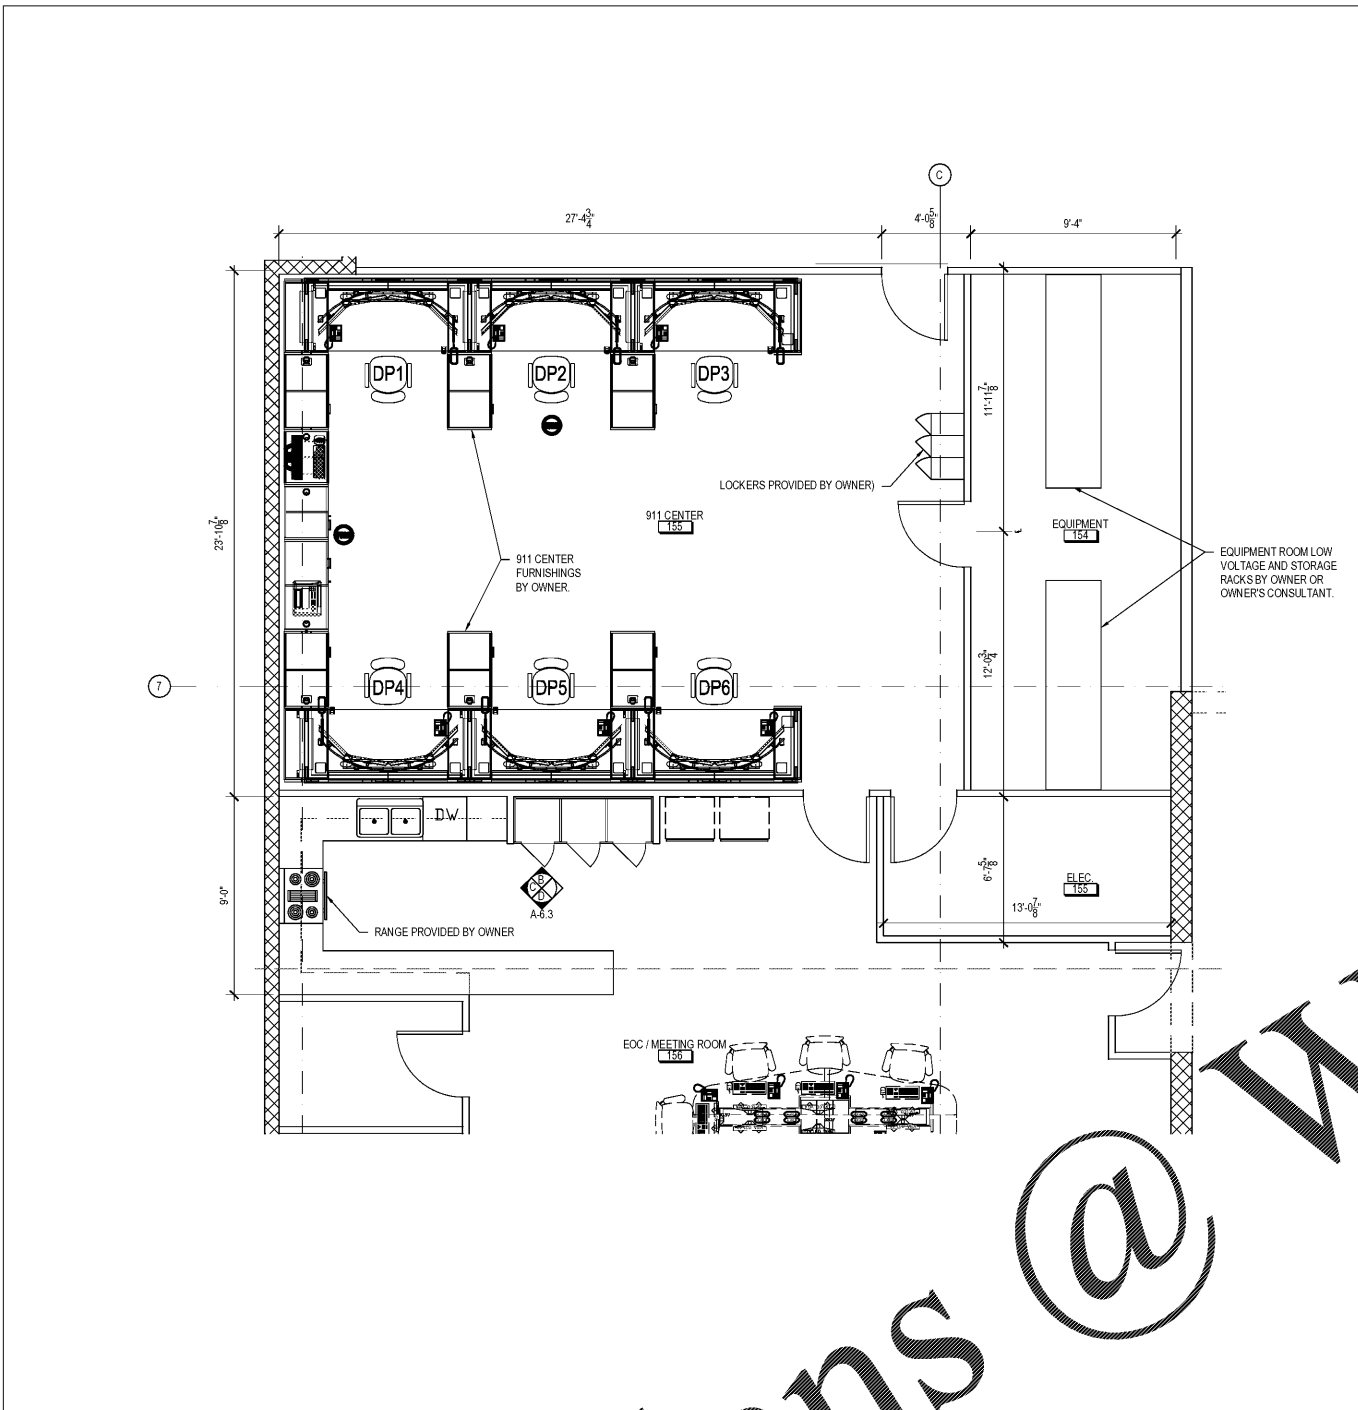


A 1/4" 1'-0" ENLARGED FLOOR PLAN

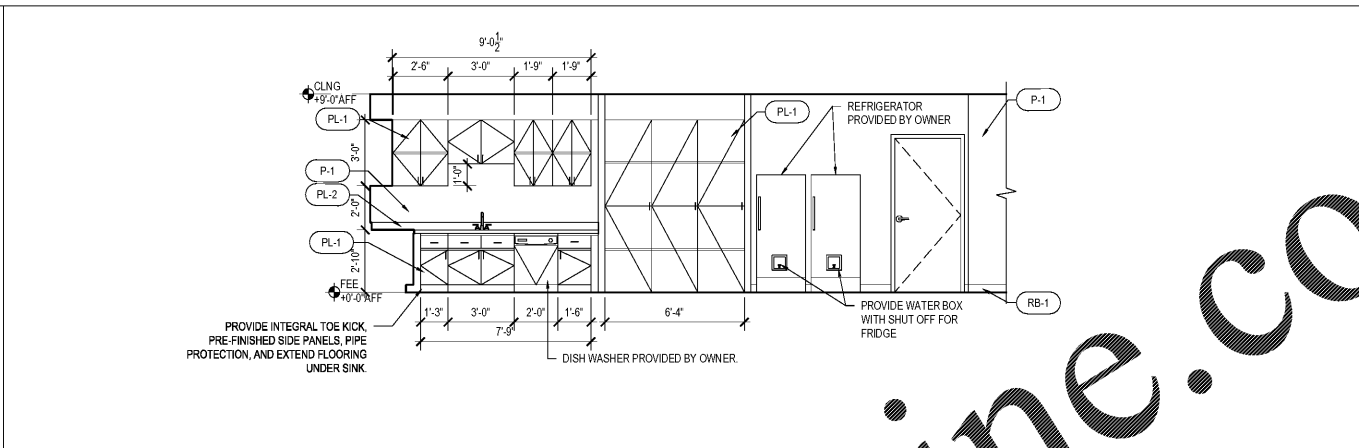


B 1/4" 1'-0" EOC KITCHENETTE ELEVATION

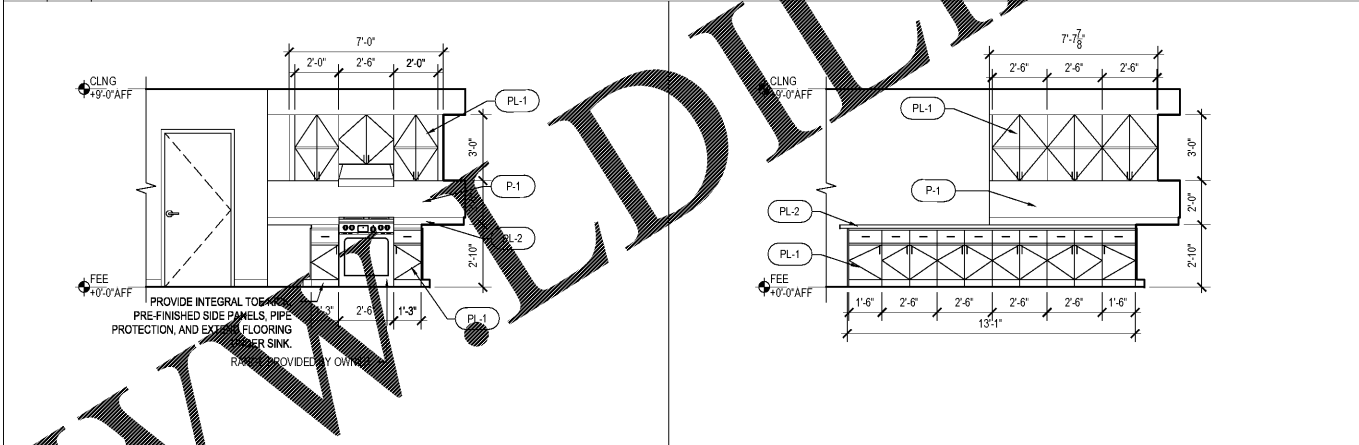


C 1/4" 1'-0" EOC KITCHENETTE ELEVATION

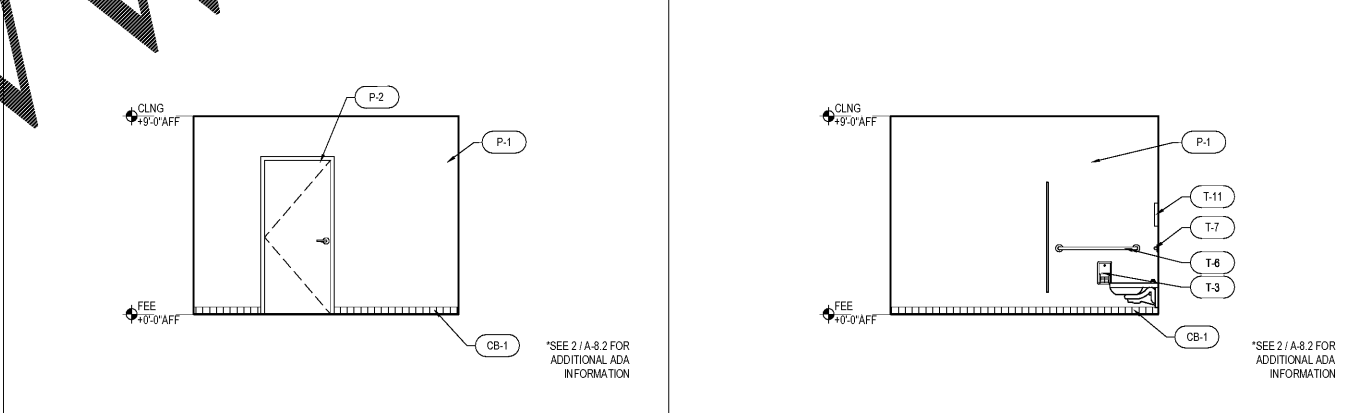


D 1/4" 1'-0" EOC KITCHENETTE ELEVATION

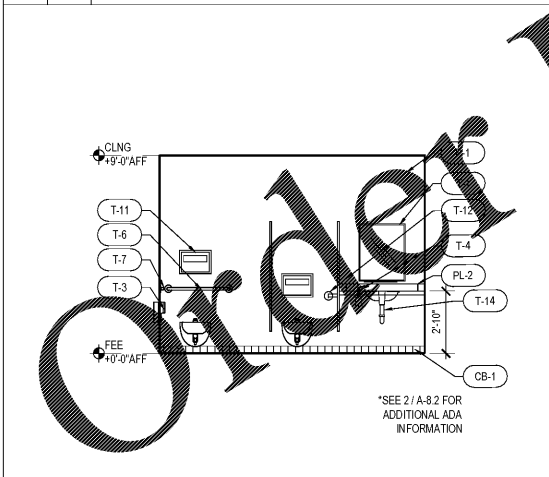


G 1/4" 1'-0" WOMEN'S RESTROOM #147

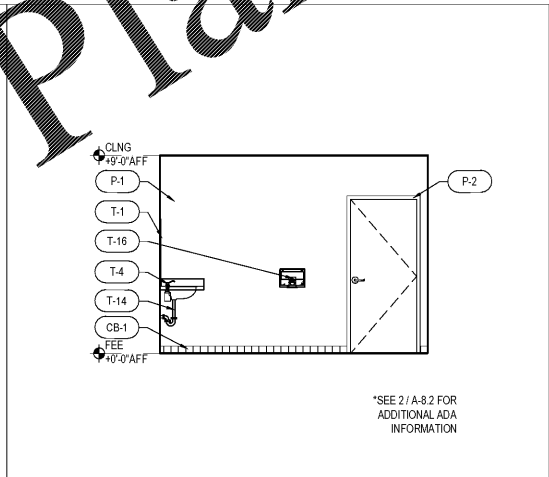


H 1/4" 1'-0" WOMEN'S RESTROOM #147

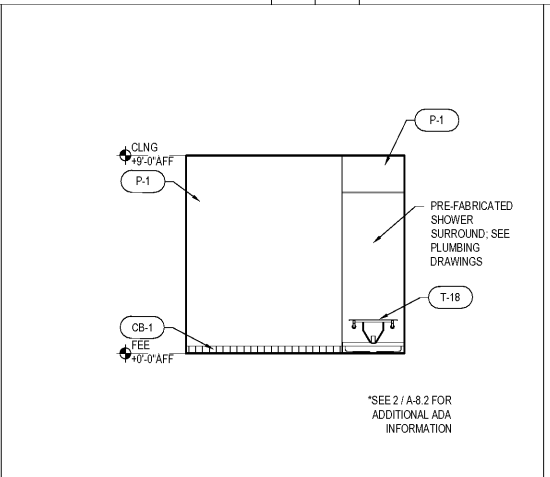

J 1/4" 1'-0" SHOWER #149 ELEVATION

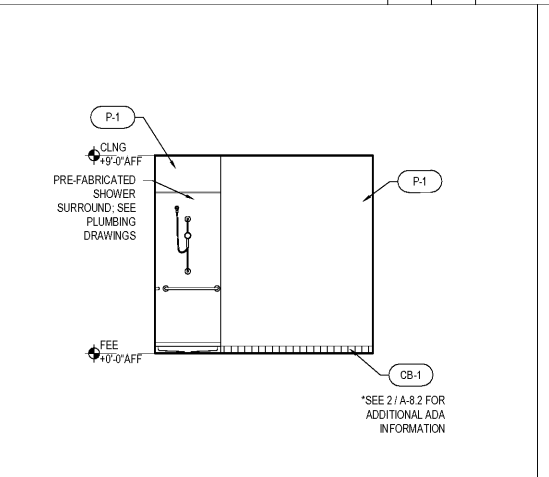

K 1/4" 1'-0" SHOWER #149 ELEVATION

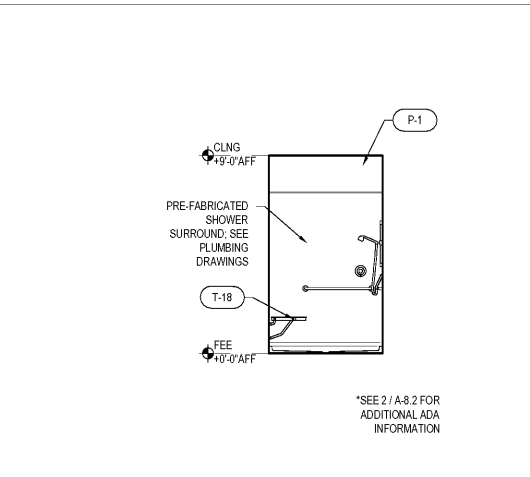

L 1/4" 1'-0" SHOWER #149 ELEVATION

Order Plans @ WWW.LDLine.com