



**DESIGN WORKS**

FANNIN COUNTY:  
722 Black Dog Trail  
P.O. Box 639  
Blue Ridge, GA 30513  
Phone 706.374.4304

COBB COUNTY:  
1480 Shiloh Road NW  
Suite #300  
Kennesaw, GA 30144  
Phone 770.790.3655  
Fax 770.790.3650

INTERIOR ELEVATIONS

FANNIN CO. PUBLIC SAFETY COMPLEX  
964 WINDY RIDGE ROAD  
BLUE RIDGE, GA 30513

TITLE:

PROJECT:

ISSUE:

REVISIONS:

SEAL



DRAWN BY:

DATE:

K.W.

4.19.2017



PROJECT NO.

SHEET NO.:

1517





A-6.6

Copyright © 2017  
R Design Works

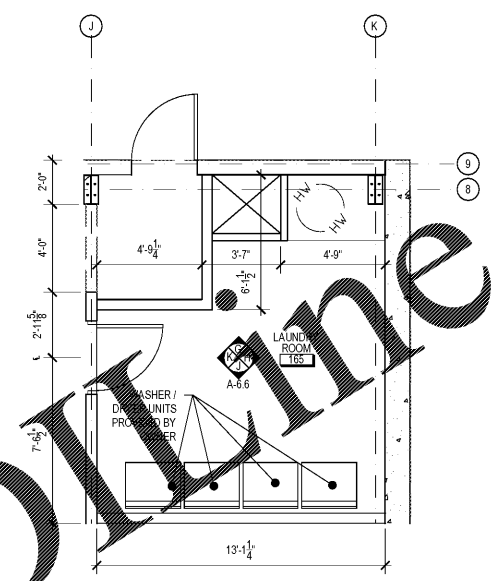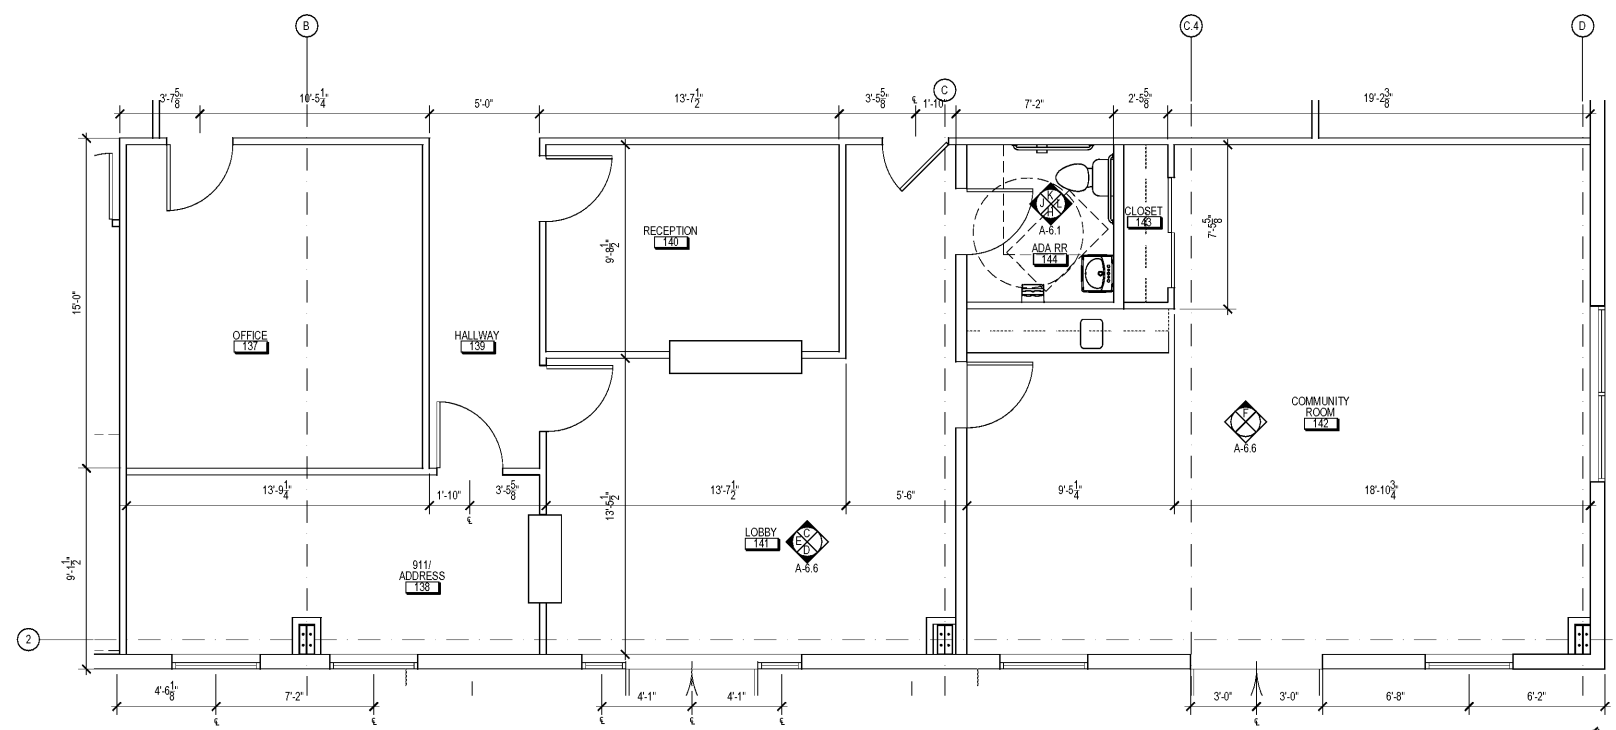

A 1/4" = 1'-0" ENLARGED FLOOR PLAN

B 1/4" = 1'-0" ENLARGED FLOOR PLAN

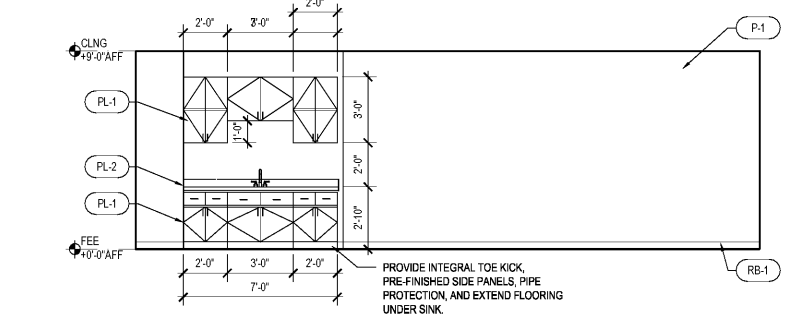
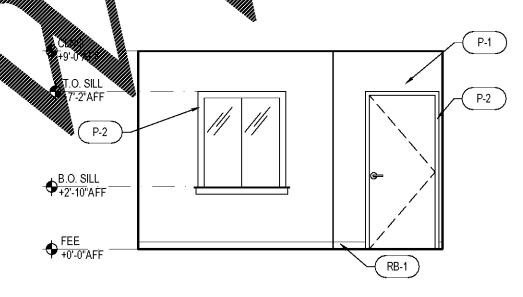
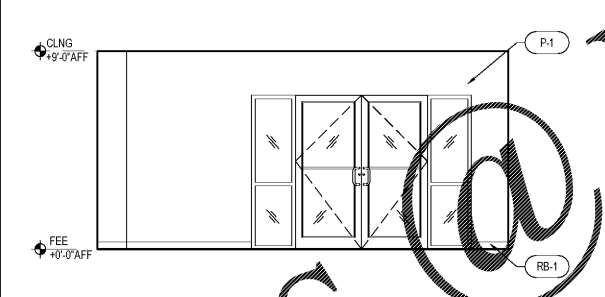
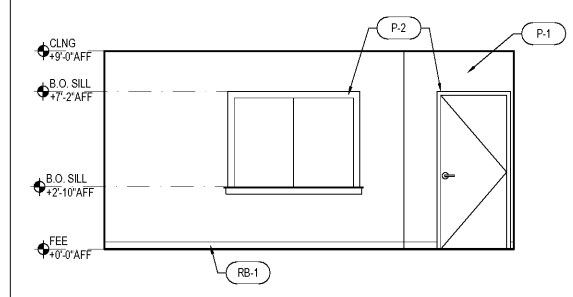


C 1/4" = 1'-0" LOBBY ELEVATION

D 1/4" = 1'-0" LOBBY ELEVATION

E 1/4" = 1'-0" LOBBY ELEVATION

F 1/4" = 1'-0" COMMUNITY ROOM ELEVATION

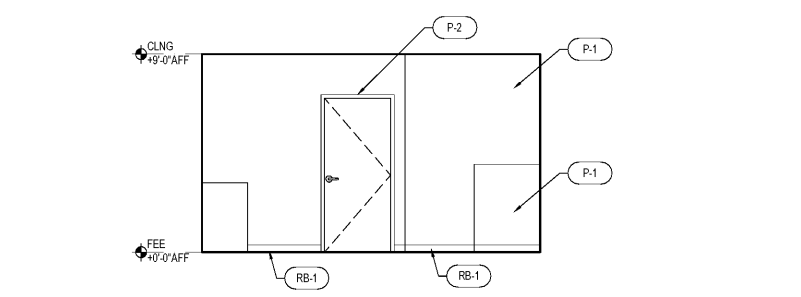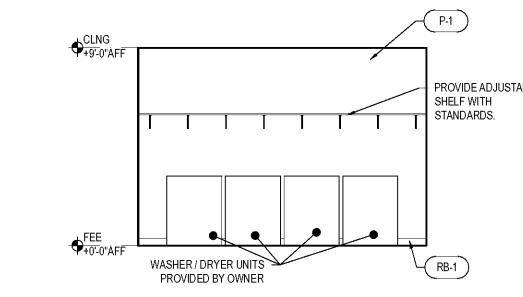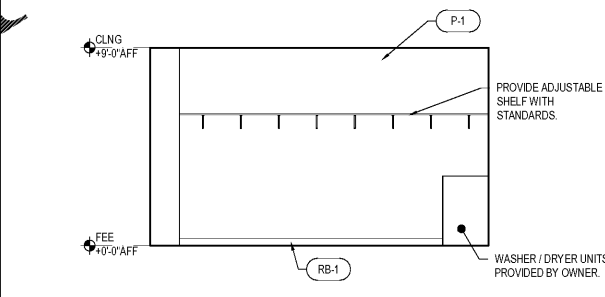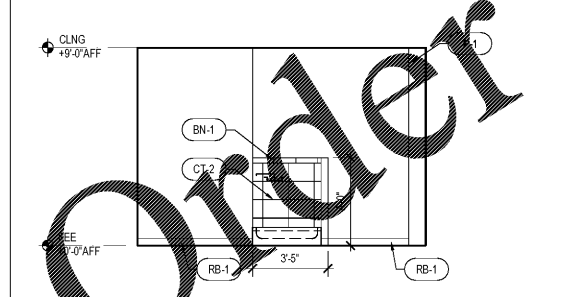

G 1/4" = 1'-0" LAUNDRY ROOM ELEVATION

H 1/4" = 1'-0" LAUNDRY ROOM ELEVATION

J 1/4" = 1'-0" LAUNDRY ROOM ELEVATION

K 1/4" = 1'-0" LAUNDRY ROOM ELEVATION

Order Plans @ WWW.LDLINE.COM