



Order Plans @

WWW.LDILine.COM

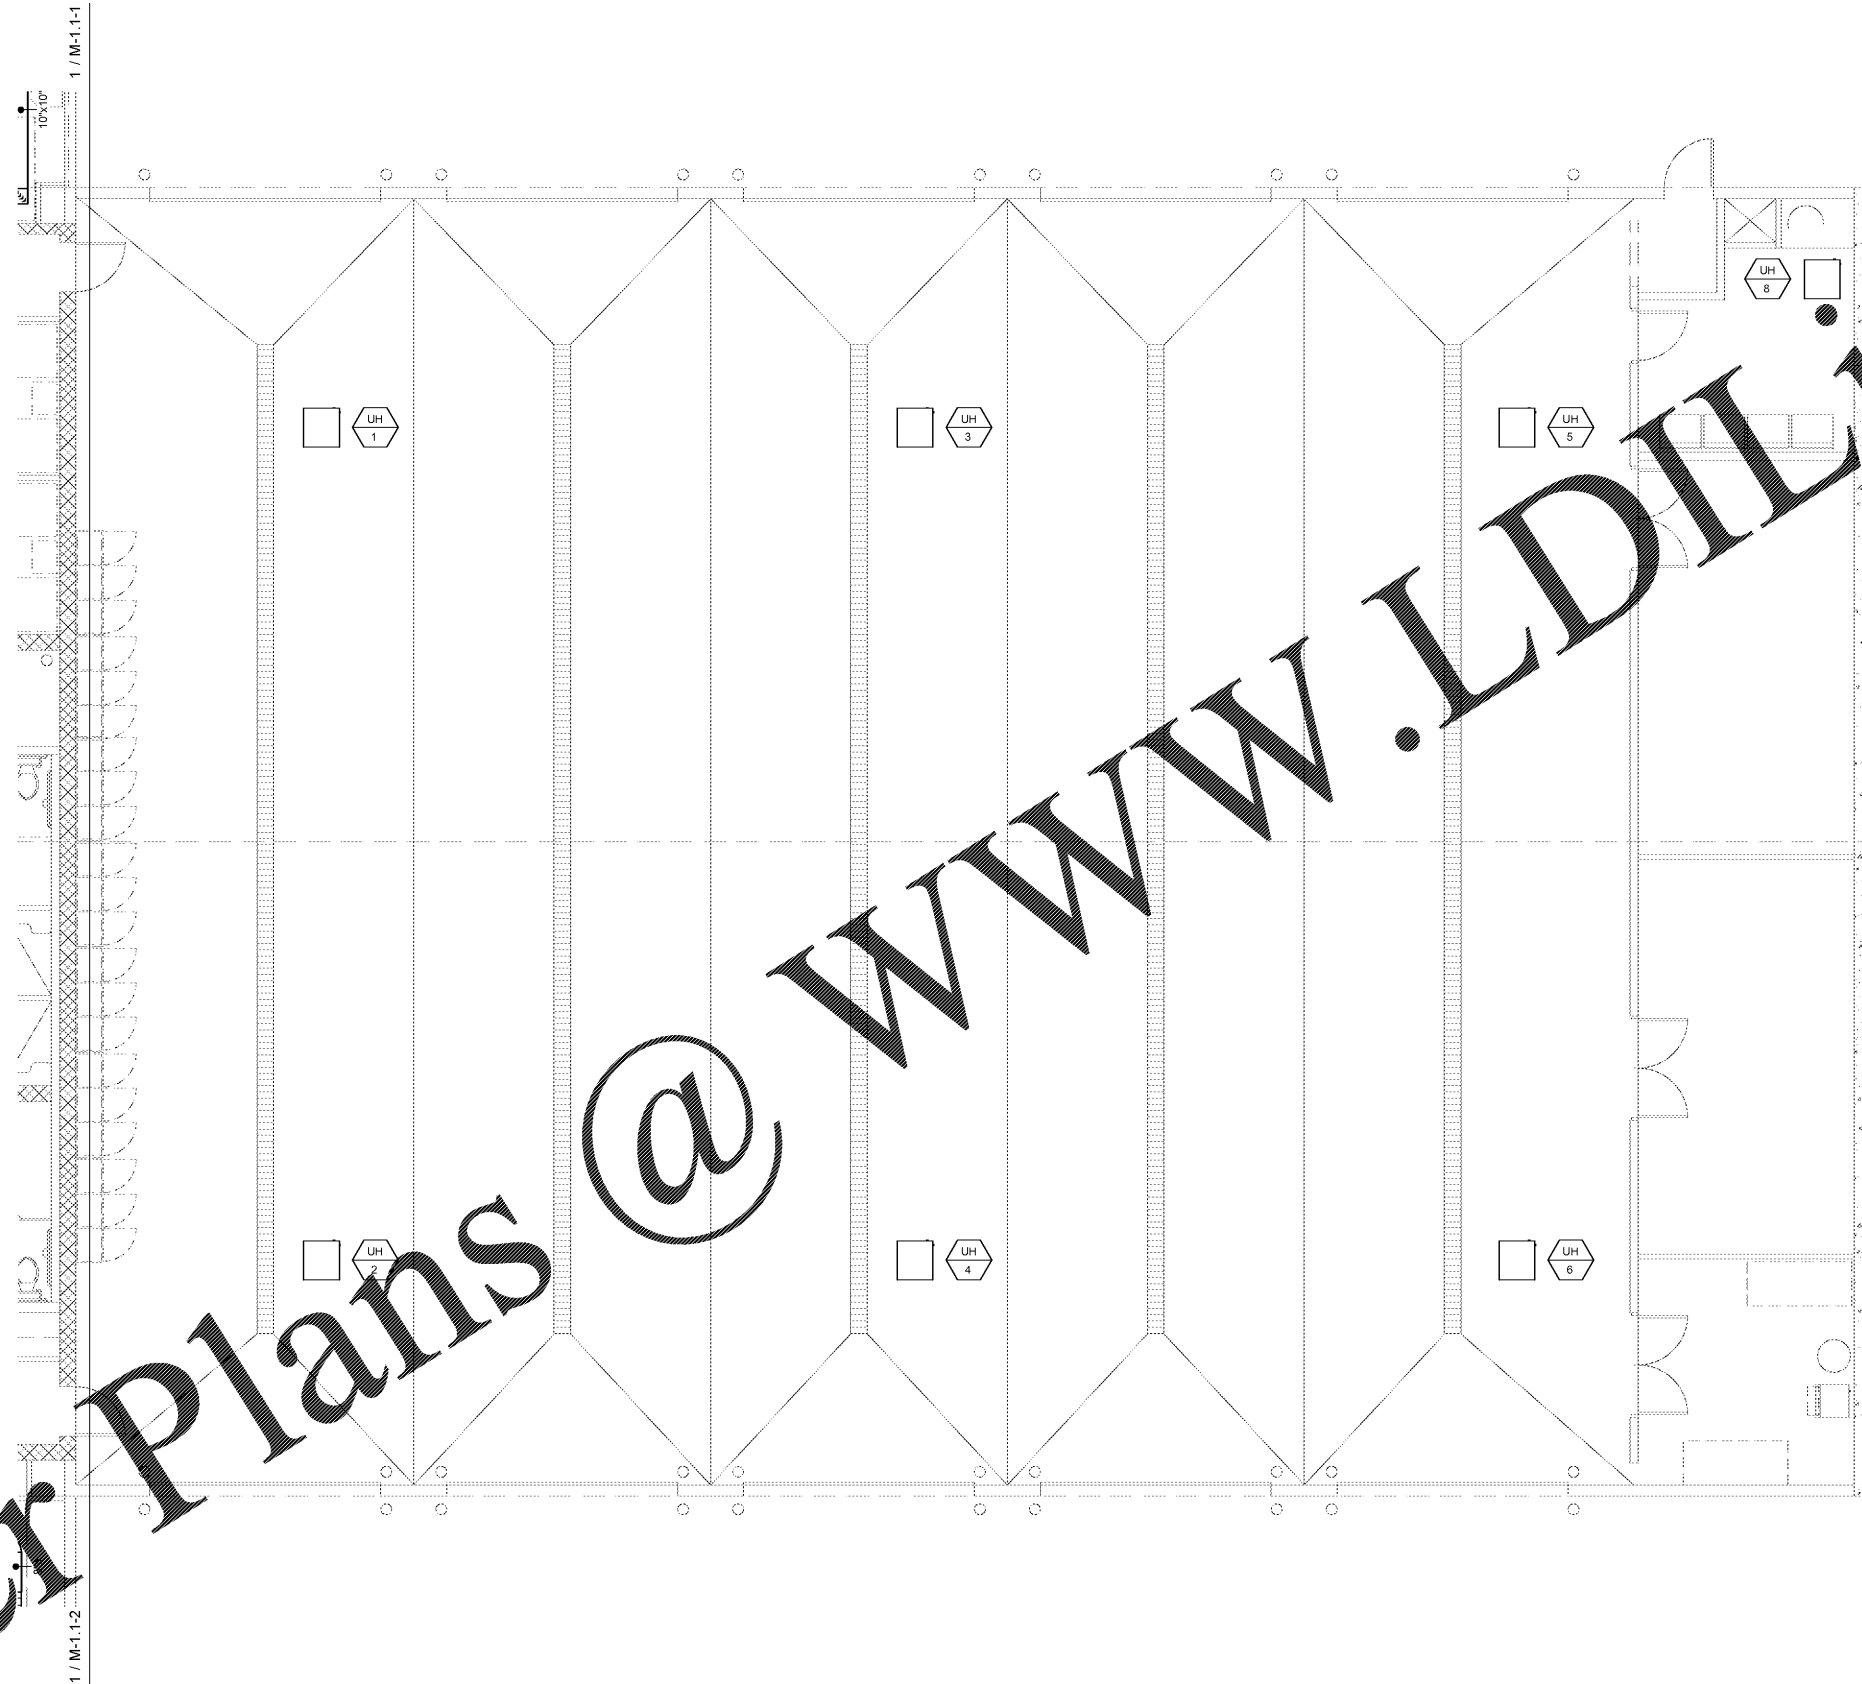


1 FLOOR PLAN - H.V.A.C. - SUPPLY & RETURN - EAST
 M-1.1-3 3/16" = 1'-0"

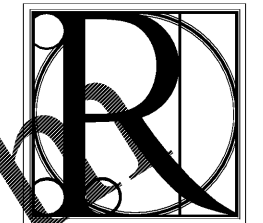

**DESIGN
WORKS**

FANNIN COUNTY:
 722 Black Dog Trail
 P.O. Box 639
 Blue Ridge, GA 30513
 Phone 706.374.4304

COBB COUNTY:
 1480 Shiloh Road NW
 Suite #300
 Kennesaw, GA 30144
 Phone 770.790.3655
 Fax 770.790.3650

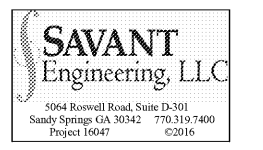

TITLE: SUPPLY & RETURN

PROJECT: FANNIN CO. PUBLIC SAFETY COMPLEX
 BLUE RIDGE, GA 30513

ISSUE:	REVISIONS:

SEAL



DRAWN BY/ CHECKED BY:	DATE:
MSC/RGV	04.19.2017

PROJECT NO.	SHEET NO.:
1517	M-1.1-3