


- T/ TOWER 23' - 6"
- T/ TOWER FRAMING 23' - 3"
- T/ PARAPET FRAMING 22' - 2"

- JOIST BEARING 14' - 4"

- B/ FRAMING 9' - 9 1/2"
- T/ STOREFRONT 9' - 8"

- T/ SLAB 0' - 0"

1 WALL SECTION
SCALE: 3/4" = 1'-0"

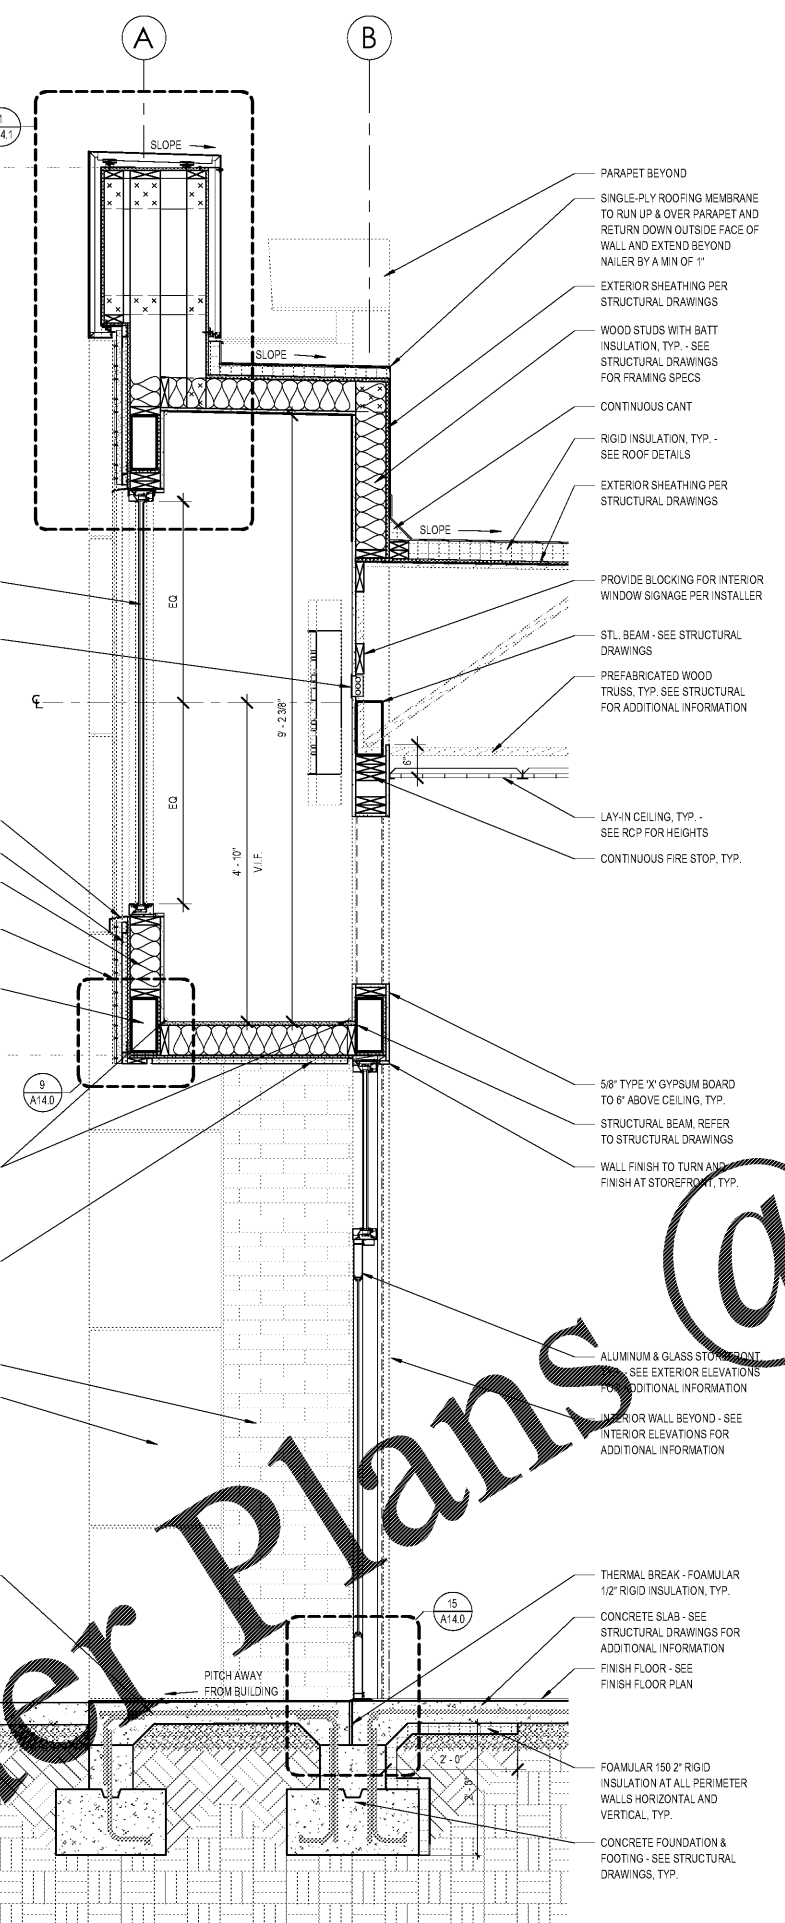


- T/ PARAPET FRAMING 22' - 2"

- JOIST BEARING 14' - 4"

- T/ STOREFRONT 9' - 8"

- T/ SLAB 0' - 0"

2 WALL SECTION
SCALE: 3/4" = 1'-0"

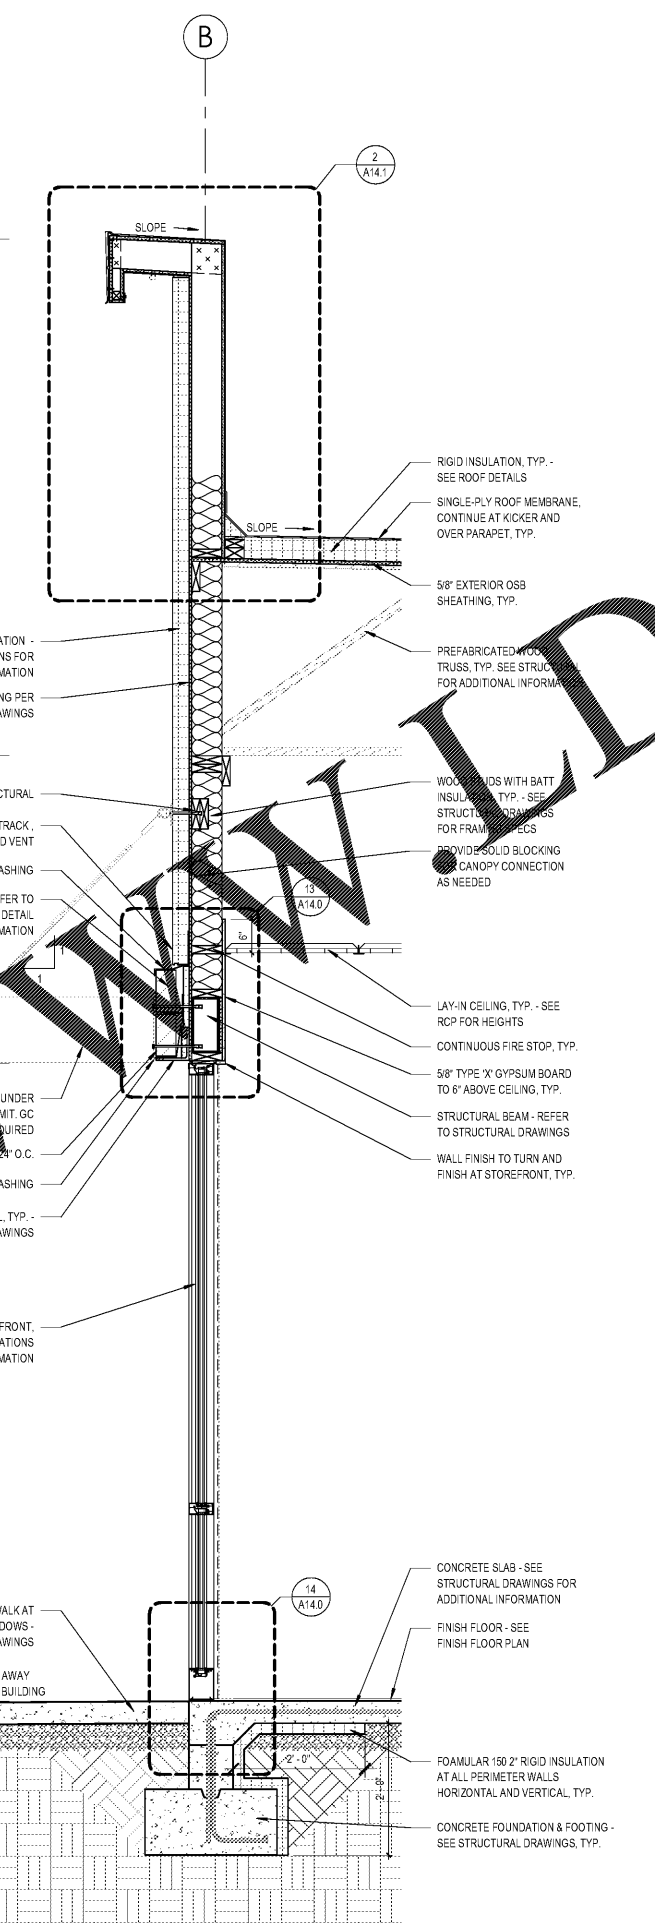


- T/ PARAPET FRAMING 22' - 2"

- JOIST BEARING 14' - 4"

- T/ SLAB 0' - 0"


3 WALL SECTION
SCALE: 3/4" = 1'-0"

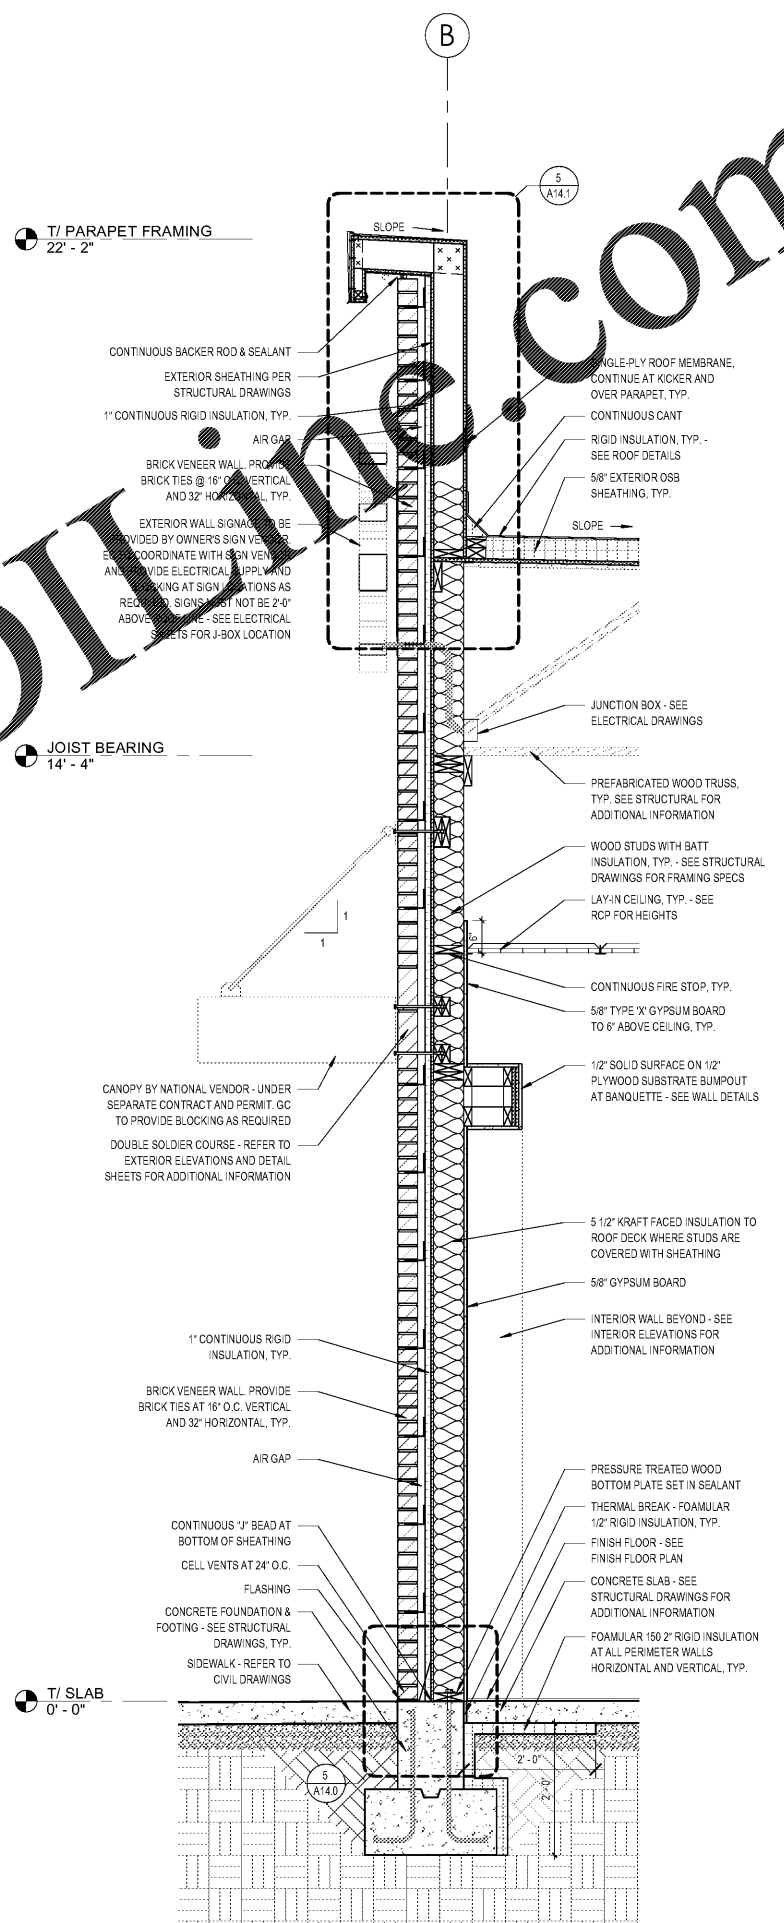

Order Plans @

WWW.AJDDIAG.COM

KRISPY KREME DOUGHNUTS
1730 EAST 9 MILE ROAD
PENSACOLA, FL 32514

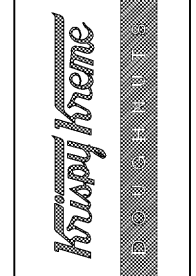

SEAL:	
DATE:	08/23/18
PROJECT NO.:	18-004
CHECKED BY:	JML
DRAWN BY:	DW/DRN/H
SHEET TITLE:	WALL SECTIONS
SHEET NO.:	

A8.0

GEORGE SARFATTY, AIA
AIA 000000000, License #15, Board #17200, 10/1
PENSACOLA, FL 32504
Copyright © 2018