



KRISPY KREME DOUGHNUTS  
 1730 EAST 9 MILE ROAD  
 PENSACOLA, FL 32514

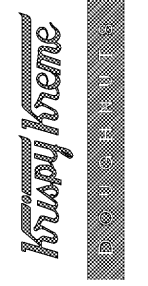


SEAL:	
DATE:	08/23/18
PROJECT NO.:	18-004
CHECKED BY:	JML
DRAWN BY:	DW/DRN/HH
SHEET TITLE:	WALL SECTIONS
SHEET NO.:	


A9.0

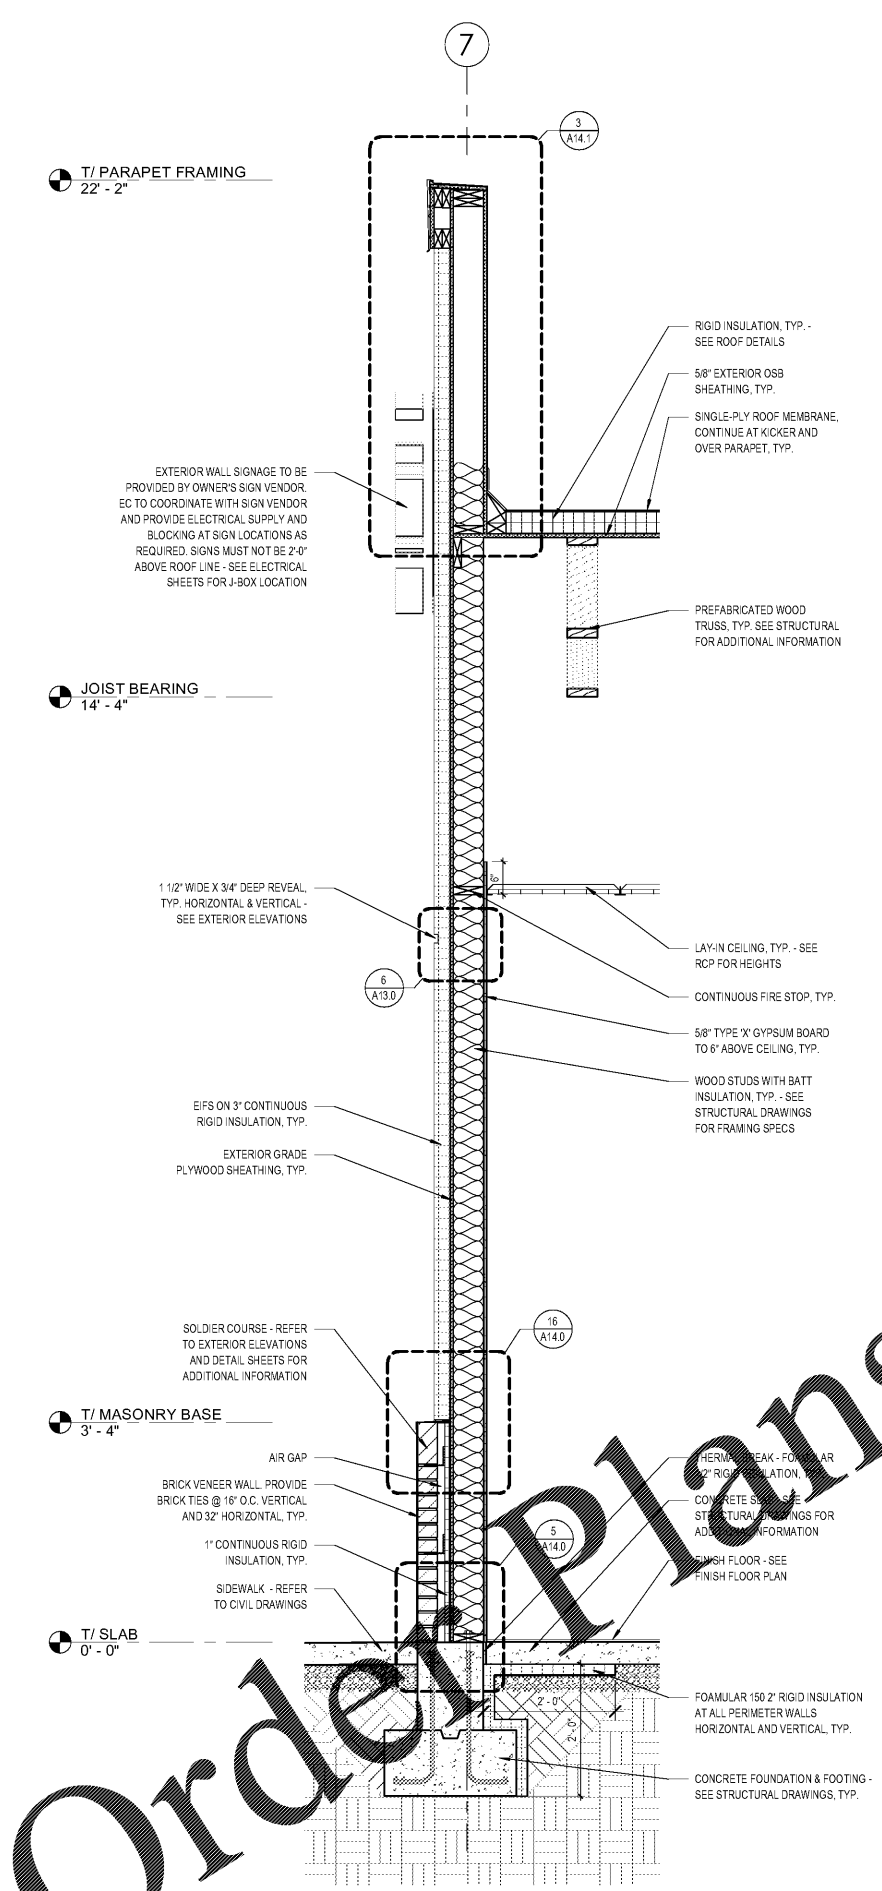

1 WALL SECTION  
 SCALE: 3/4" = 1'-0"

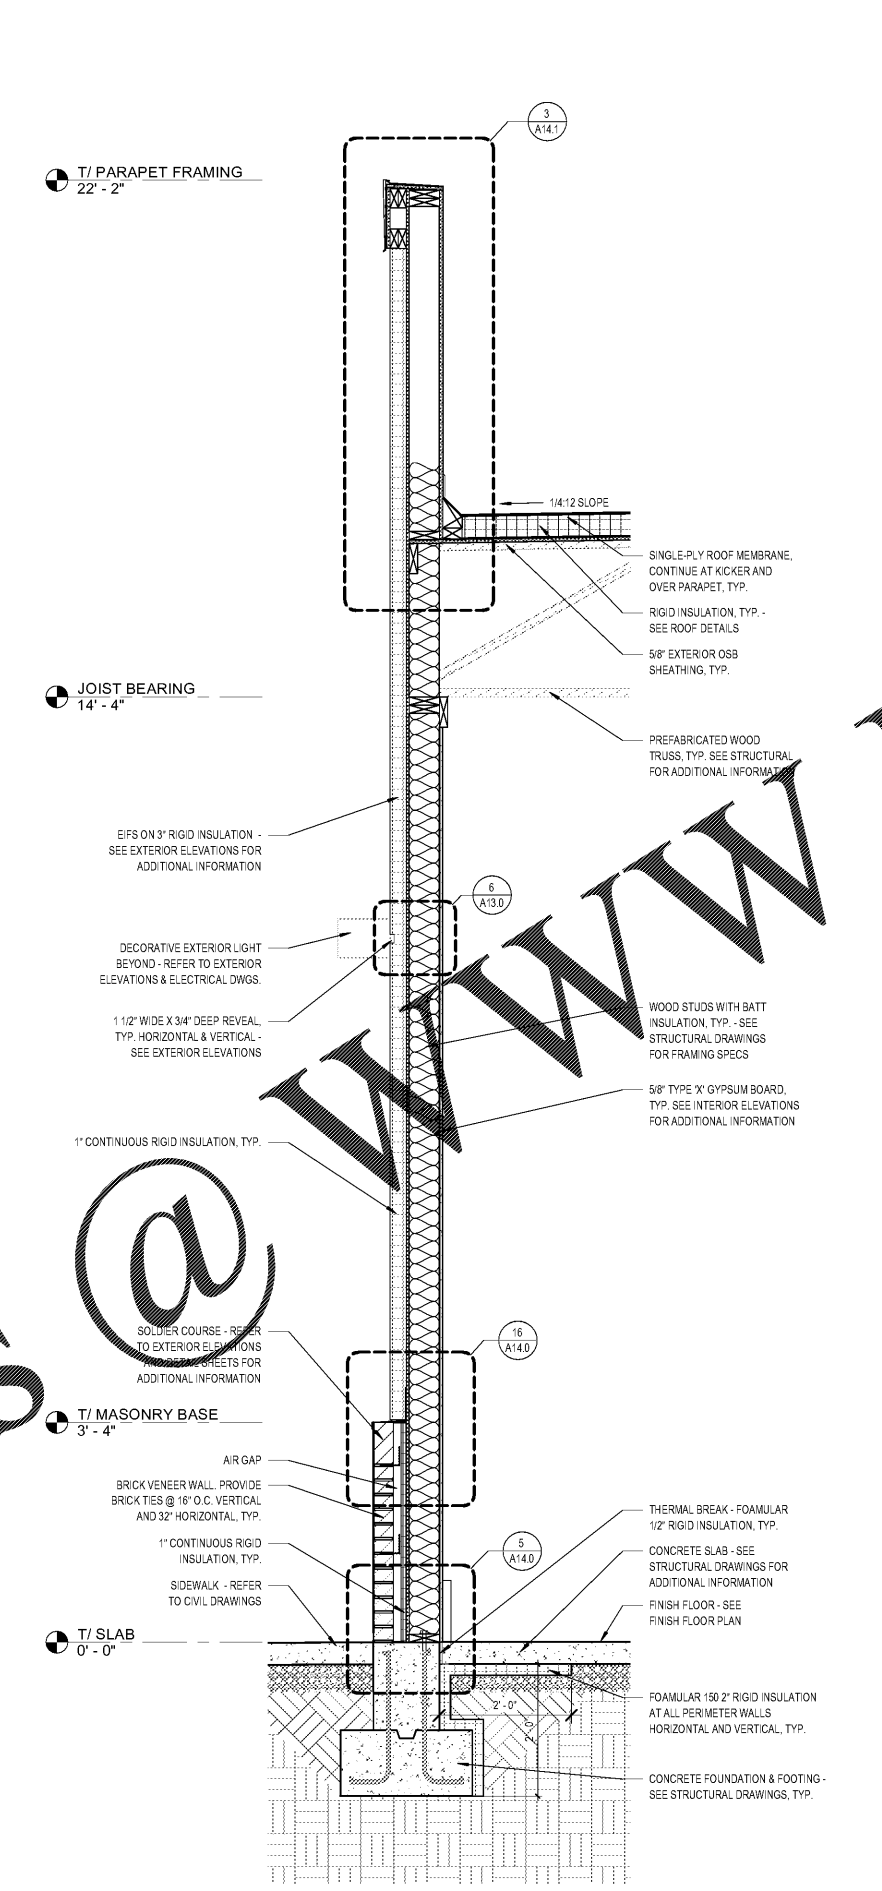

2 WALL SECTION  
 SCALE: 3/4" = 1'-0"

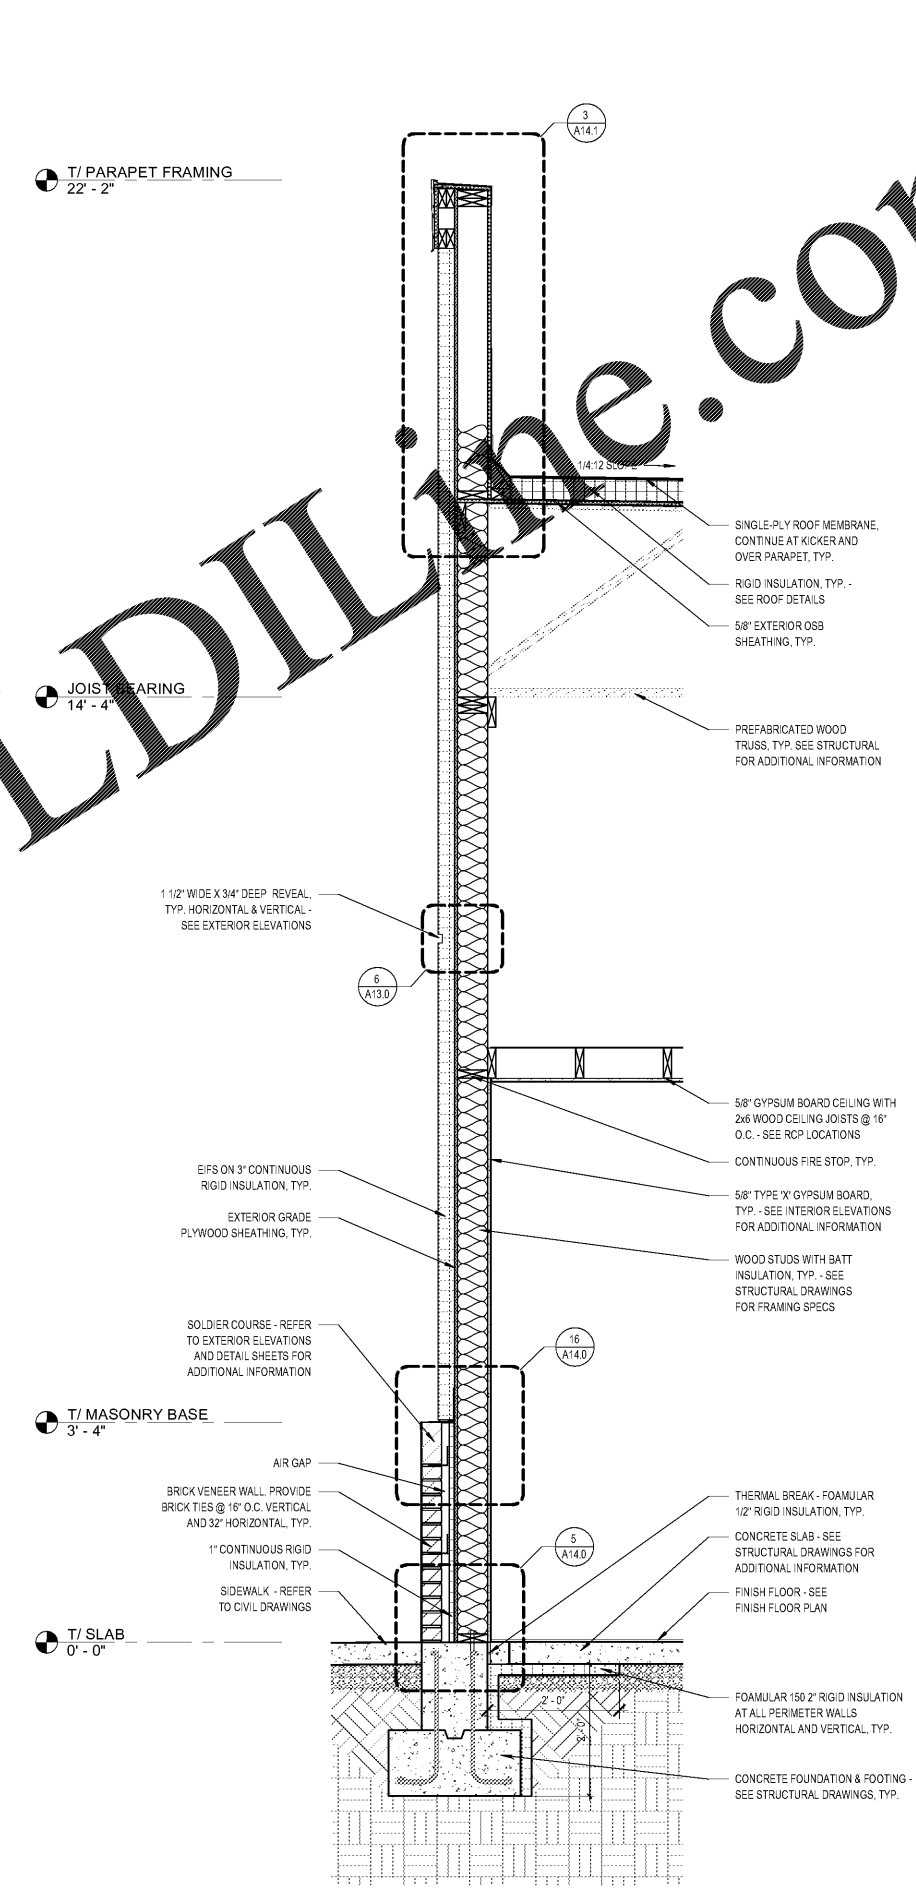

3 WALL SECTION  
 SCALE: 3/4" = 1'-0"

WWW.LDILINE.COM

T/ PARAPET FRAMING  
 22' - 2"

T/ PARAPET FRAMING  
 22' - 2"

T/ PARAPET FRAMING  
 22' - 2"

JOIST BEARING  
 14' - 4"

JOIST BEARING  
 14' - 4"

JOIST BEARING  
 14' - 4"

T/ MASONRY BASE  
 3' - 4"

T/ MASONRY BASE  
 3' - 4"

T/ MASONRY BASE  
 3' - 4"

T/ SLAB  
 0' - 0"

T/ SLAB  
 0' - 0"

T/ SLAB  
 0' - 0"