



1 WALL SECTION
A11.0 SCALE: 3/4" = 1'-0"

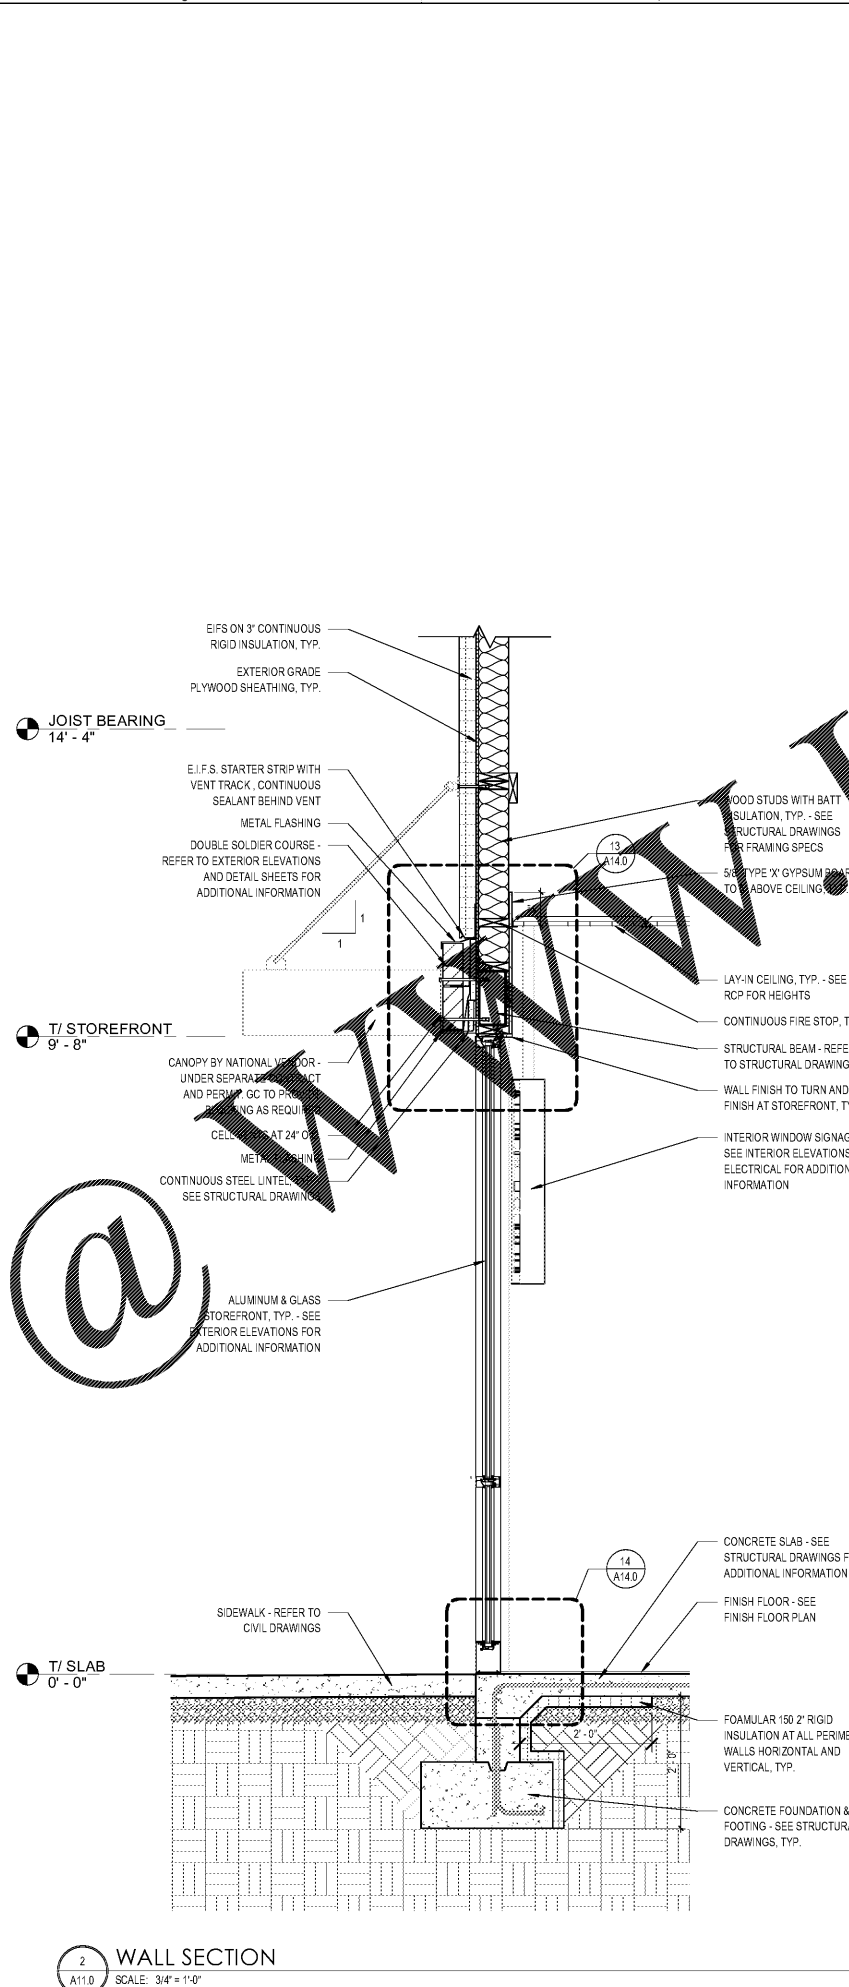

2 WALL SECTION
A11.0 SCALE: 3/4" = 1'-0"

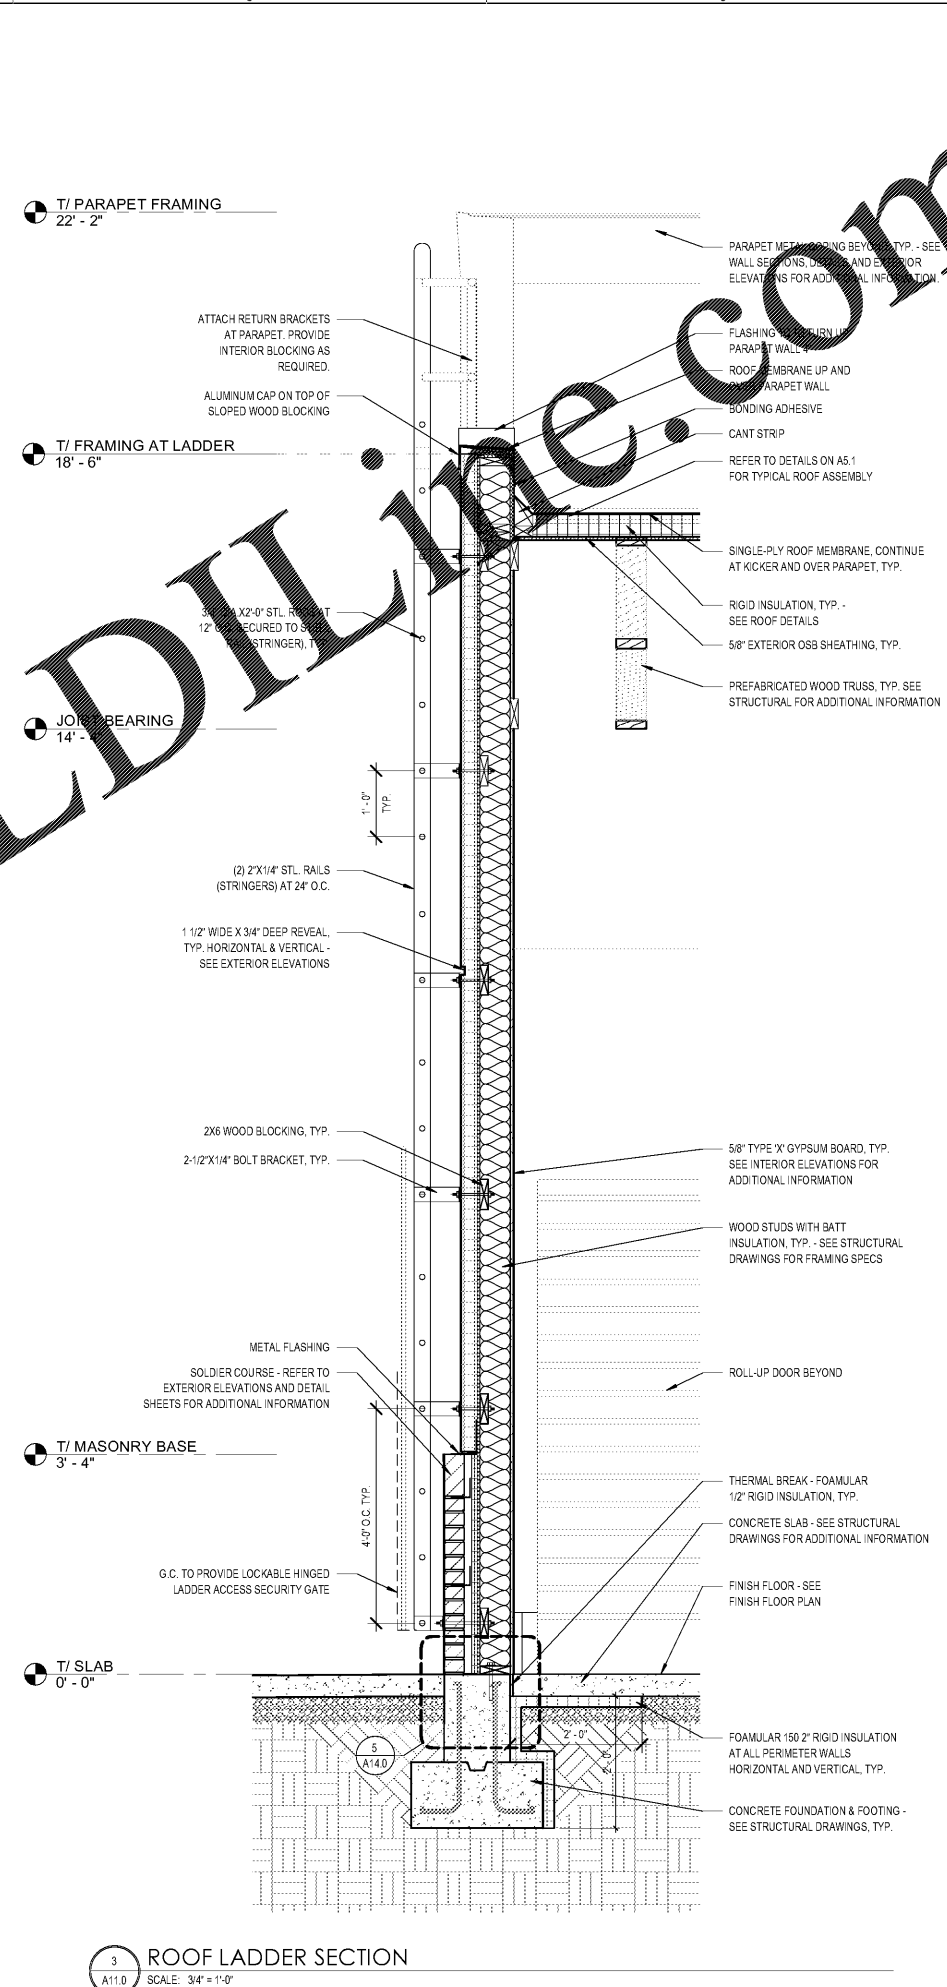

3 ROOF LADDER SECTION
A11.0 SCALE: 3/4" = 1'-0"

Order Plans

www.LDOnline.com

GEORGE SARFATTY, AIA
 670 Collins Road, Suite 915, Pompano Beach, FL 33062, USA
 Phone: 954.782.1001
 Fax: 954.782.1002
 Copyright © 2018

KRISPY KREME DOUGHNUTS
 1730 EAST 9 MILE ROAD
 PENSACOLA, FL 32514

SEAL: _____
 DATE: 08/23/18
 PROJECT NO.: 18-004
 CHECKED BY: JML
 DRAWN BY: DW/DRN/HH
 SHEET TITLE: WALL SECTIONS
 SHEET NO.: _____

A11.0