

TABLE TOP FINISHES

	"FINISH A": PIONITE WX110 "SMOOTH PADDLIN"
	"FINISH B": WILSONART 7973K-12 "OLD MILL OAK"

SEATING & TABLE SCHEDULE

TABLE TOP STYLE	TOP QTY.	SEAT QTY.
SINGLES	1	6
2 TOPS	10	20
3 TOPS	0	0
4 TOPS	6	24
5 TOPS	0	0
6 TOPS	0	0
8 TOPS	0	0
10 TOPS	1	10
TOTALS:	18	60

NEW SEATING CAPACITY = 60

NOTES:

BUILDING DIMENSIONS SUBJECT TO VERIFICATION. DO NOT COREDRILL FROM THIS PLAN.

VERIFY ALL BOXED DIMENSIONS PRIOR TO MANUFACTURING SEATING EQUIPMENT.


COMPLIANCE WITH "A.D.A." (AMERICAN WITH DISABILITIES ACT) IS THE SOLE RESPONSIBILITY OF THE OWNER.

SHEET INDEX

TAB	SHEET NO.	DESCRIPTION
F-1	1	SEATING PLAN
PL-1	2	PRODUCT SPECS
PL-2	3	PRODUCT LAYOUT
L_W-1	4	LOW WALL ELEV.
E1	5	ELEVATIONS
E2	6	ELEVATIONS
E3	7	ELEVATIONS
E4	8	ELEVATIONS
RCP1	9	REFLECTED CEILING PLAN
FTP1	10	FLOOR TILE PATTERN
D1	11	DETAILS
SPECS1	12	SPECIFICATIONS
SPECS2	13	SPECIFICATIONS
SPECS3	14	SPECIFICATIONS
DVP1	15	DIMENSION VERIFICATION PLAN

NOTE:

IS THE RESPONSIBILITY OF THE G.C. TO CONFIRM TAKE OFFS AND INSPECT ALL PRODUCTS UPON DELIVERY. IF ANY ADDITIONAL MATERIAL IS REQUIRED, OR ANYTHING ARRIVES DAMAGED, PLEASE CONTACT HAYDNE CHOUHAN IMMEDIATELY @ 678-514-4267

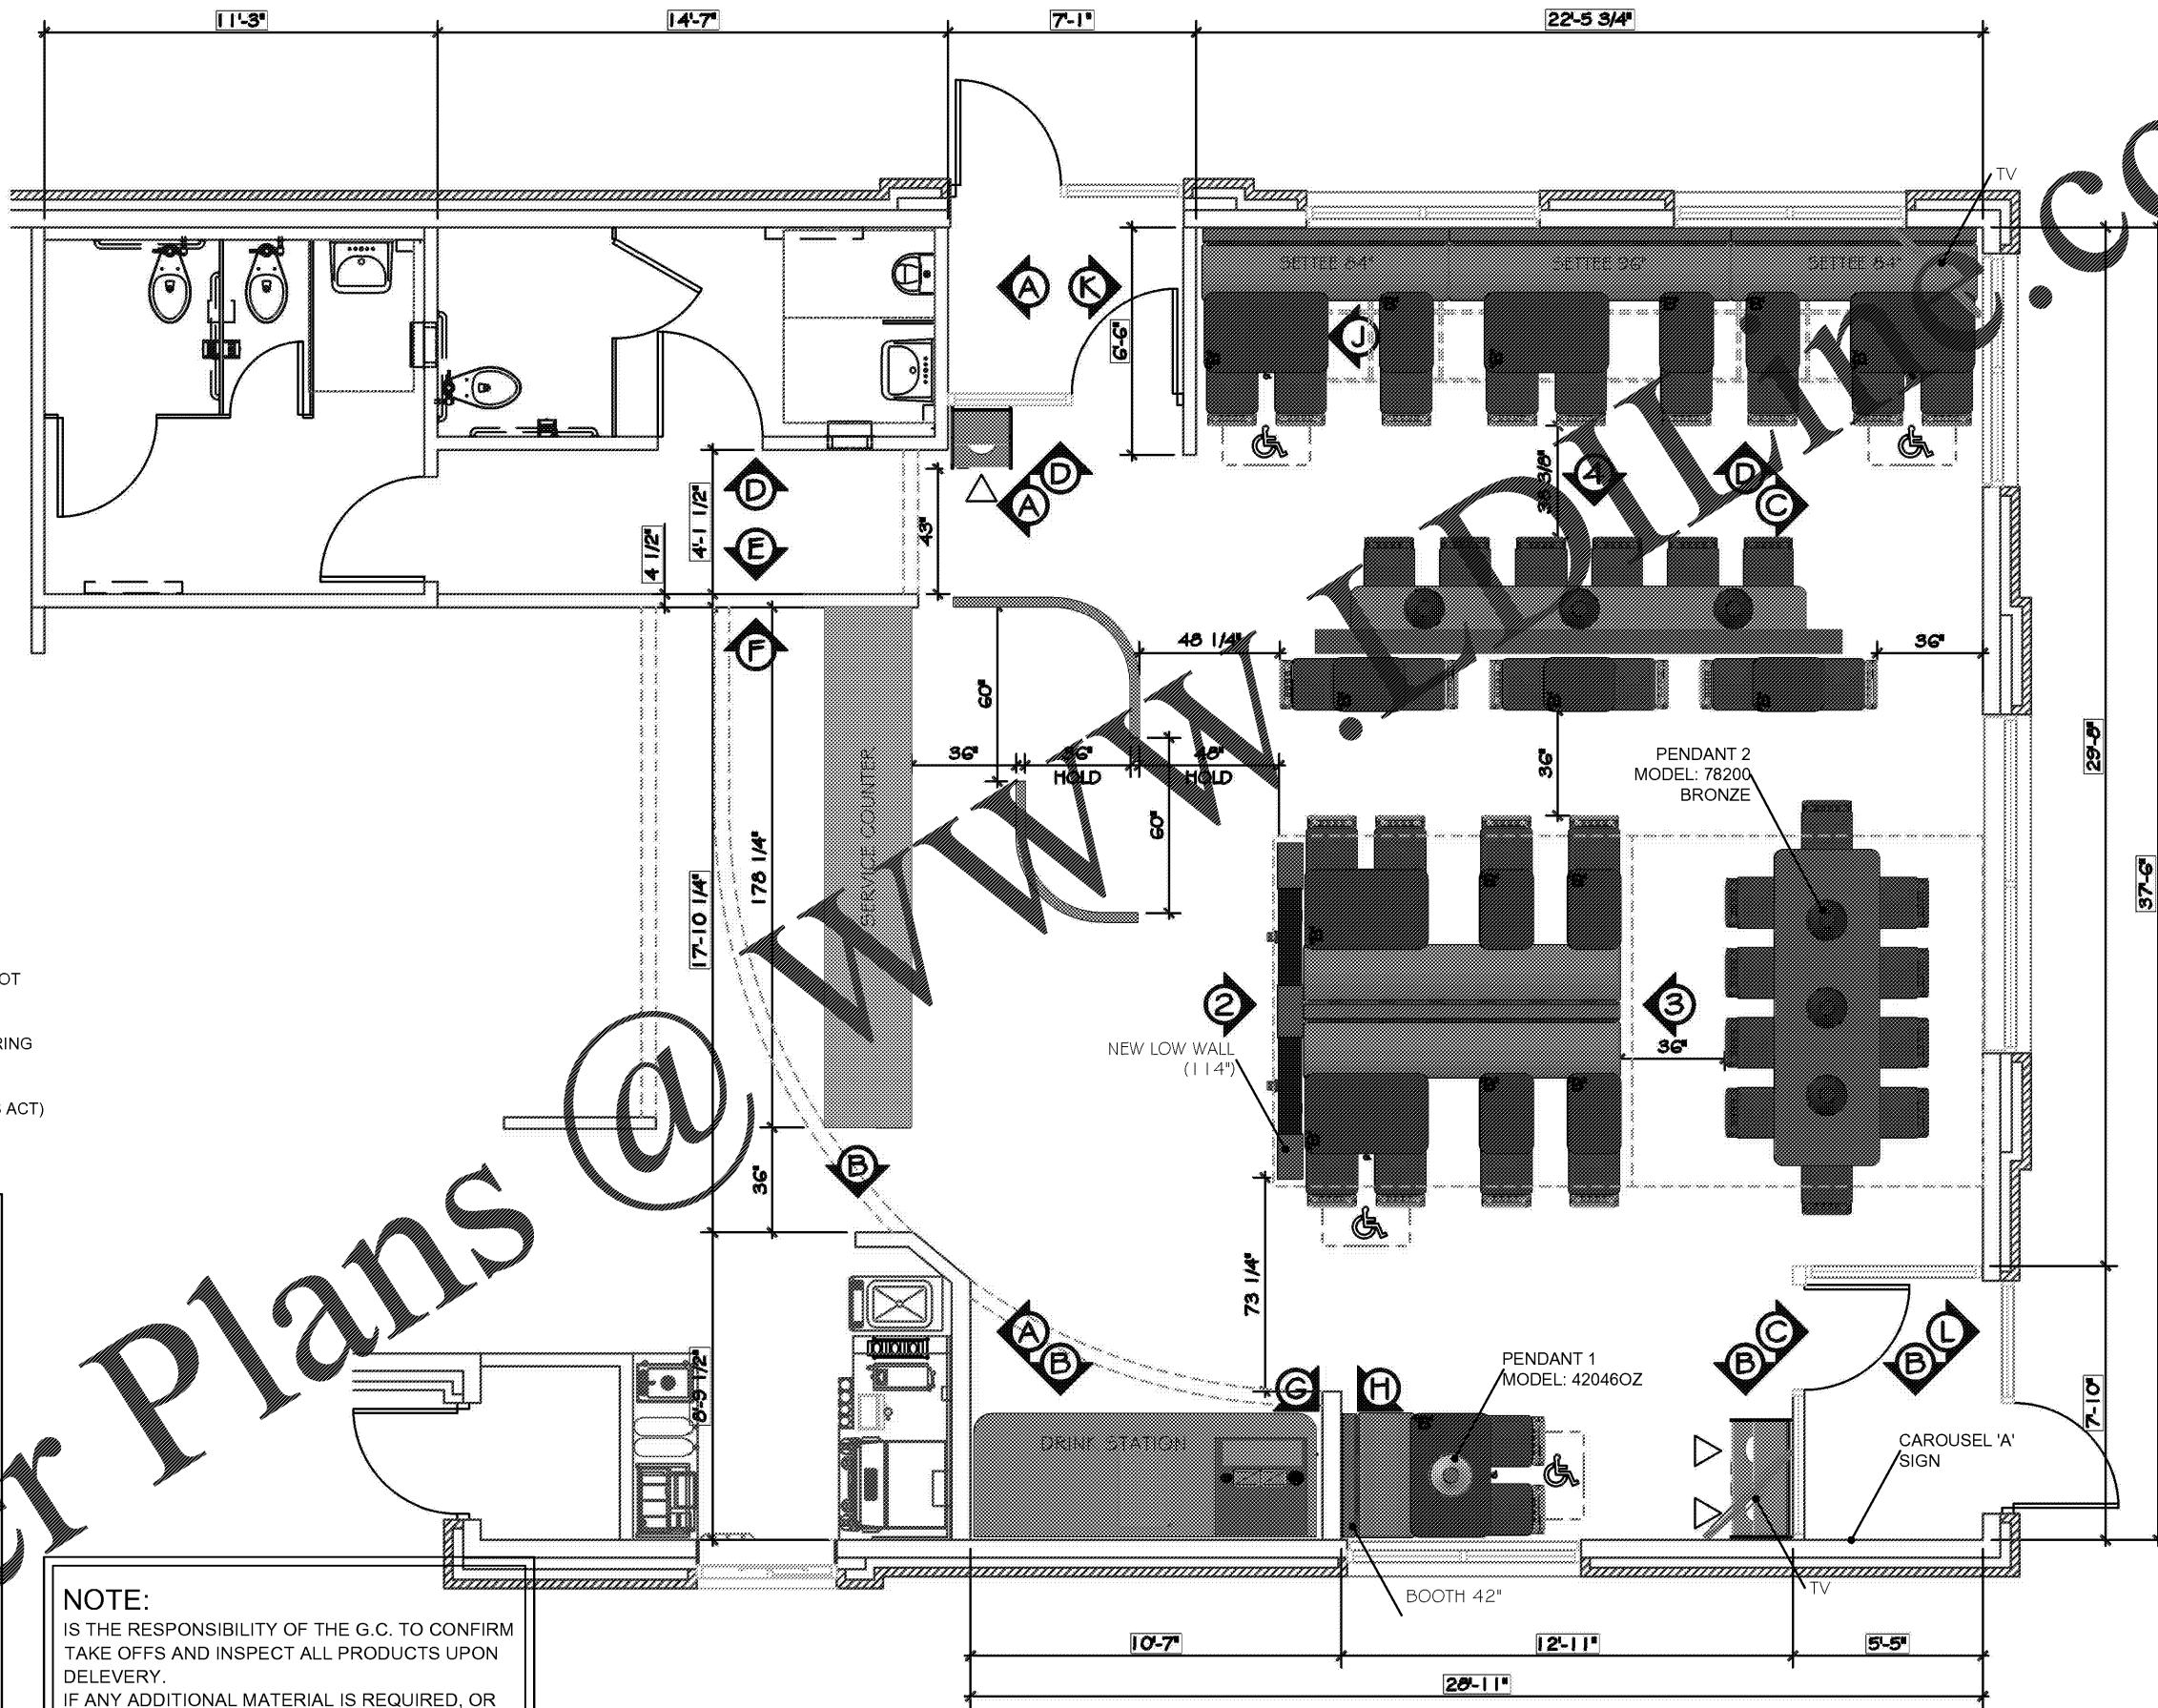

STORE No.: **8149**

Port Orange, FL

REVISION	DATE	BY

SHEET TITLE: SEATING PLAN
 SCALE: 3/16" = 1'-0"
 ADDRESS: Dunlawton Ave & S. Swallow
 Port Orange, FL

Arby's

ACCOUNT: Arby's
 DESIGN BY: Henry
 DATE: 8/15/18
 PROJECT NO.: **F1_03143**
 REVISION: 00 SHEET NO.: 1