



Rev.	Date	Description

CLAYTON COUNTY  
NEW FIRE STATION #9  
&  
NEW FIRE STATION #15


CLAYTON COUNTY  
FIRE DEPARTMENT

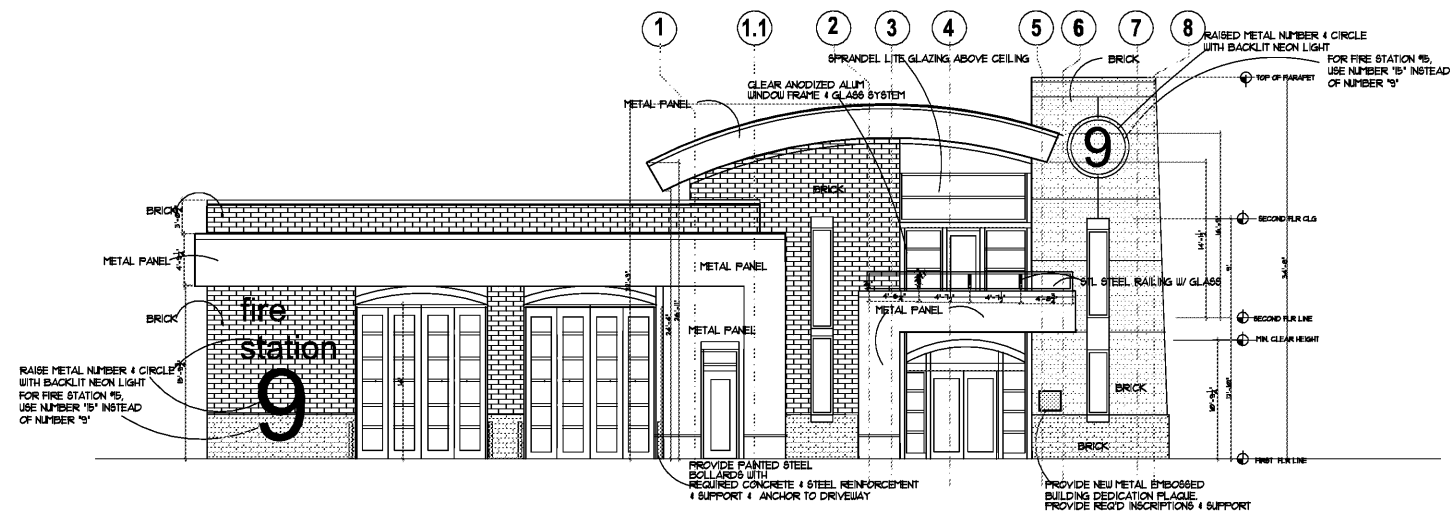


1 FRONT ELEVATION  
A-5 1/8"=1'-0"

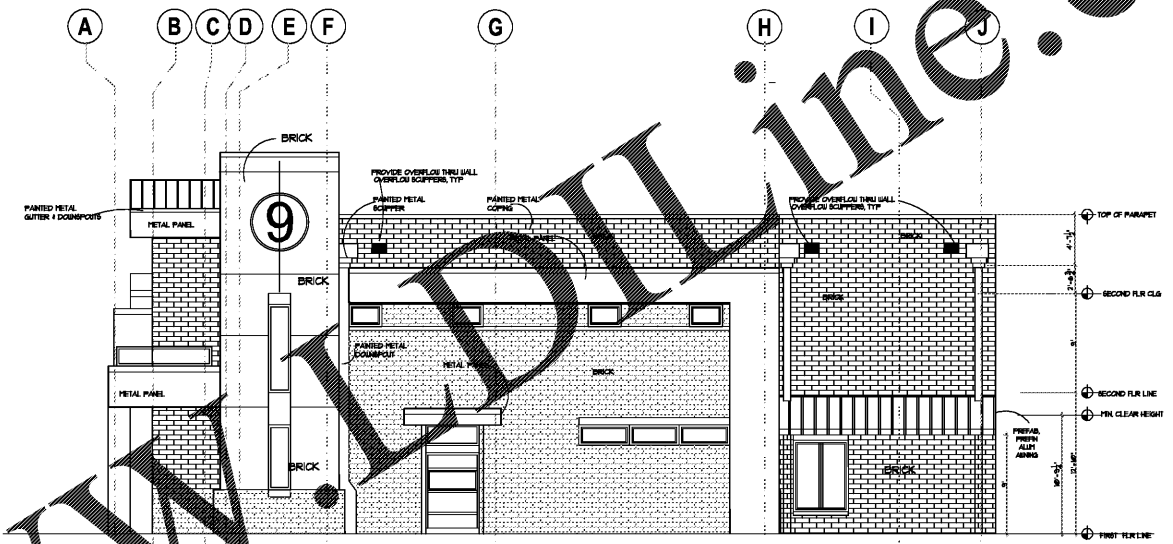

2 RIGHTSIDE ELEVATION  
A-5 1/8"=1'-0"

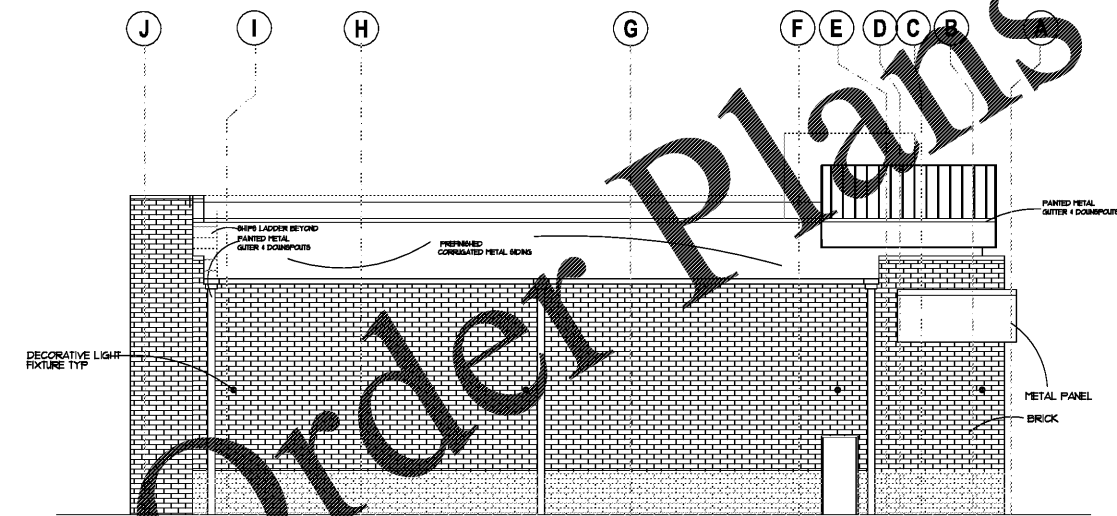

3 LEFTSIDE ELEVATION  
A-5 1/8"=1'-0"

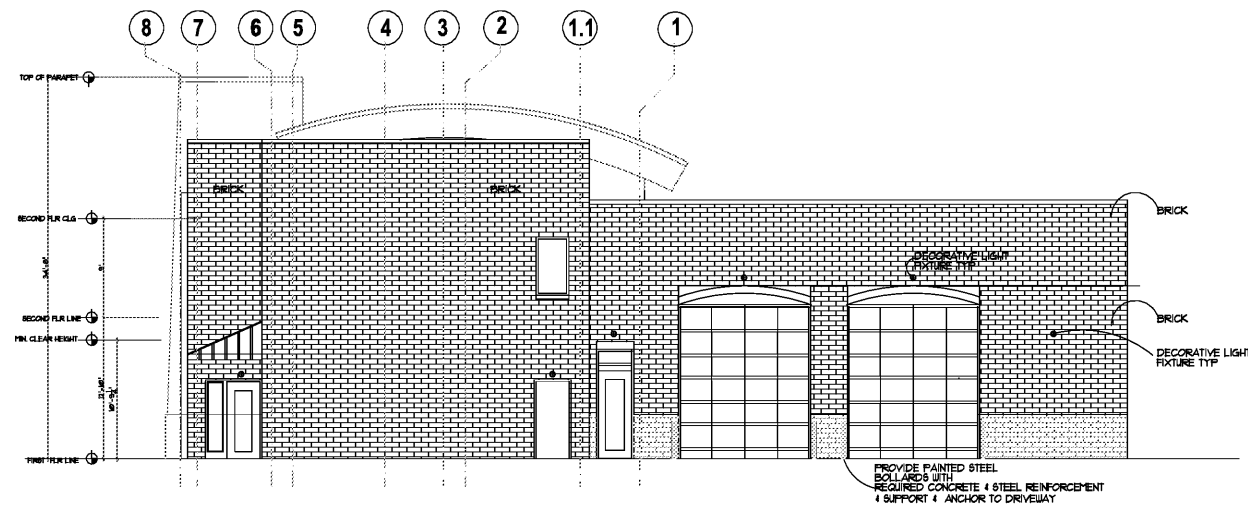

4 REAR ELEVATION  
A-5 1/8"=1'-0"



ARCHITECTURE  
INTERIOR DESIGN  
LAND PLANNING

160 CLAIREMONT AVE., STE 120  
DECATUR, GEORGIA  
TEL: 470.355.8514

WWW.BOYEARCHITECTURE.COM



100% CONSTRUCTION PLANS  
RELEASED FOR CONSTRUCTION

DATE: 08/21/18  
PROJECT NO.: 2017-81  
DRAWN BY: BAILW  
CHECKED BY: BA

ELEVATIONS

A-5