


1 LOW ROOF FRAMING PLAN
S-2 SCALE: 1/8"=1'-0"

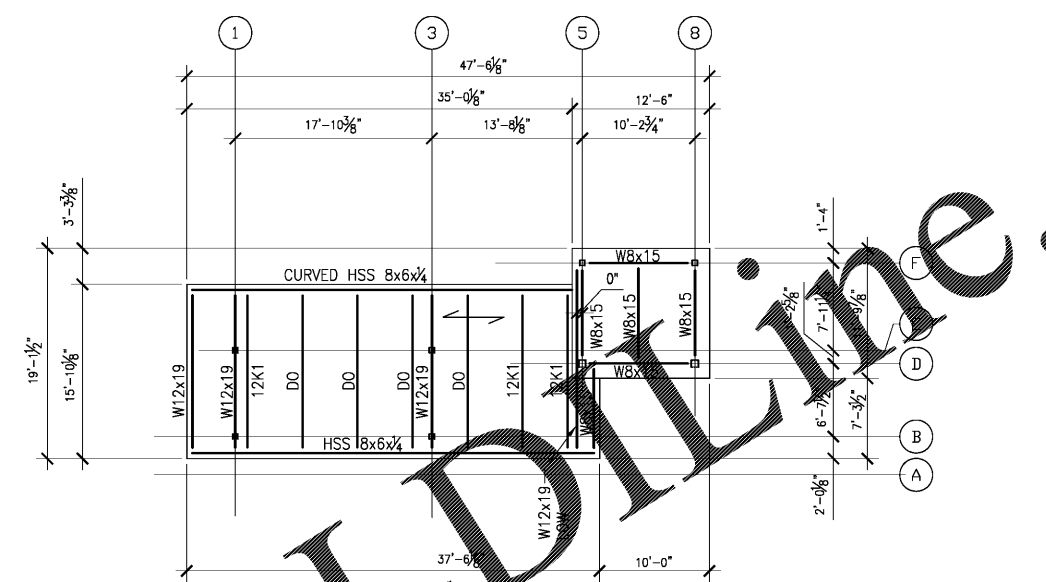

2 HIGH ROOF FRAMING PLAN
S-2 SCALE: 1/8"=1'-0"

NOTES:
1. INDICATES SPAN OF 1 1/2\"/>

Order Plans @

WWW.IDLINE.COM

Rev	Date	Description

**CLAYTON COUNTY
NEW FIRE STATION #9**
4176 OLD DIXIE
HIGHWAY
ATLANTA, GEORGIA
30354

**CLAYTON COUNTY
FIRE DEPARTMENT**



4592 Kinsdale Drive
Mableton, Georgia 30126
Phone: 404-274-3004



ARCHITECTURE
INTERIOR DESIGN
LAND PLANNING

160 CLAIREMONT AVE., STE 120
DECATUR, GEORGIA
TEL: 470.355.8514

WWW.BOYEARCHITECTURE.COM



100%
CONSTRUCTION PLANS
RELEASED FOR
CONSTRUCTION

DATE: 07/31/18
PROJECT NO.: 2017-81
DRAWN BY: HB
CHECKED BY: VW

**ROOF FRAMING
PLANS**

S-2