




1 EXTERIOR ELEVATION - SOUTH
 A2.1 SCALE: 1/8" = 1'-0"

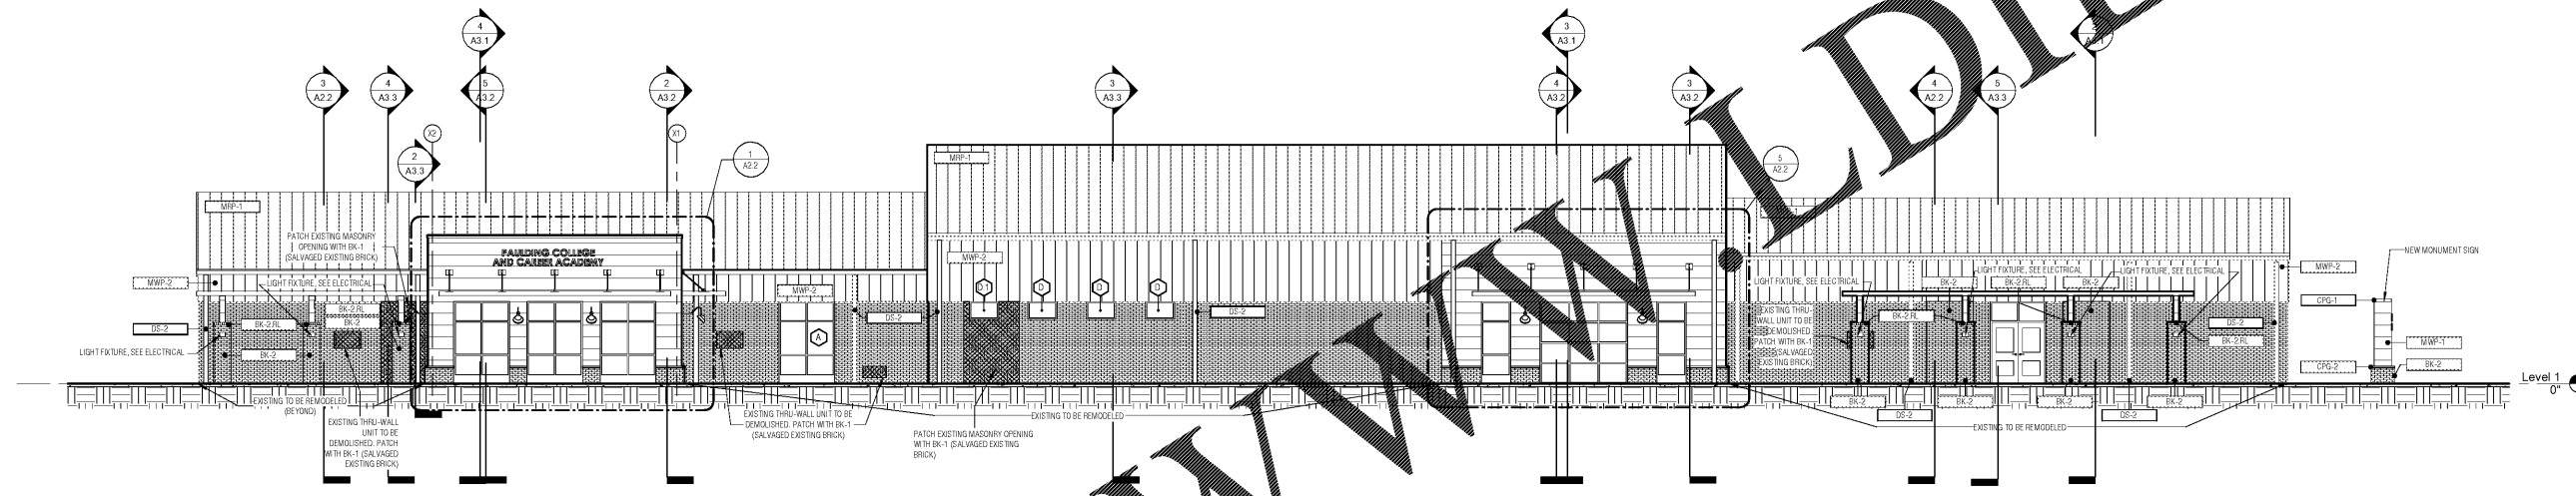

2 EXTERIOR ELEVATION - NORTH
 A2.1 SCALE: 1/8" = 1'-0"

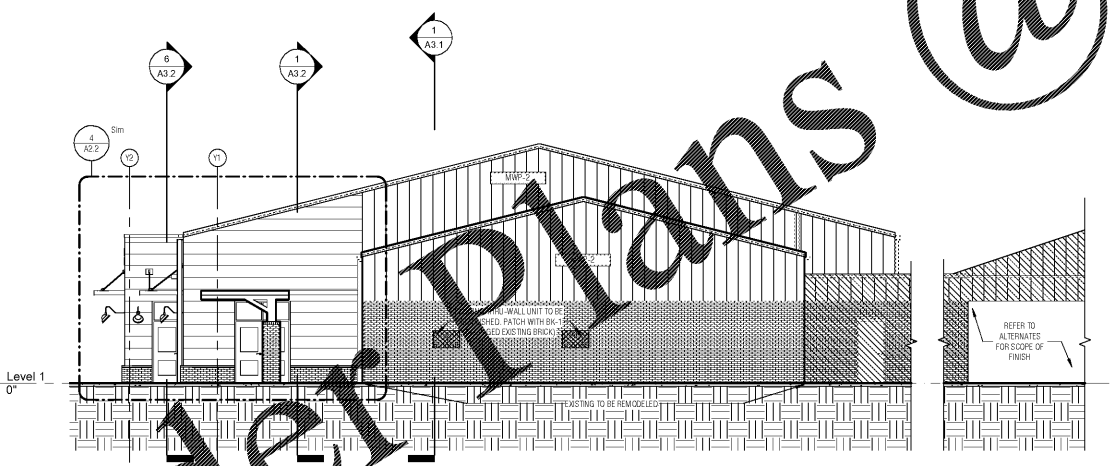

3 EXTERIOR ELEVATION - WEST
 A2.1 SCALE: 1/8" = 1'-0"

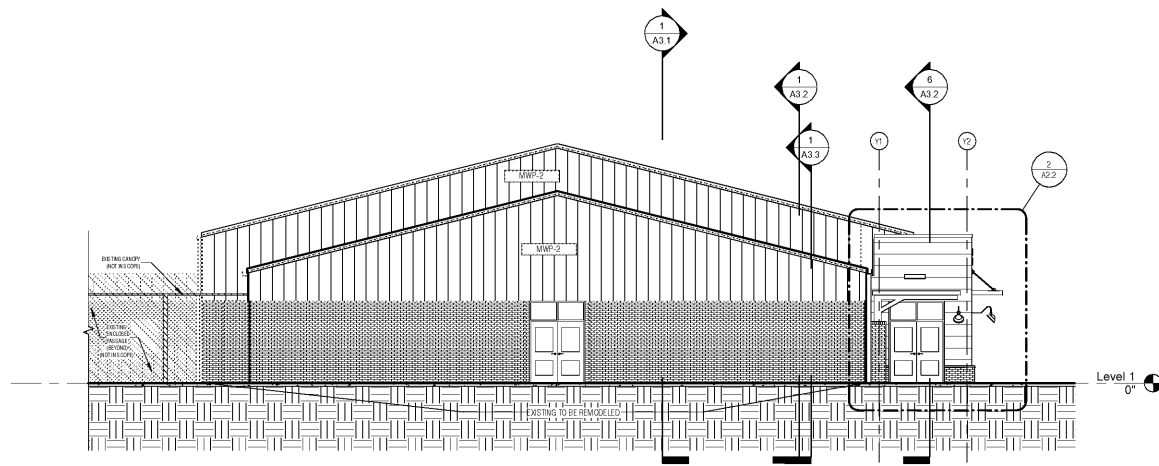

4 EXTERIOR ELEVATION - EAST
 A2.1 SCALE: 1/8" = 1'-0"