




1 EXTERIOR ELEVATION
A6.1 SCALE: 1/8" = 1'-0"

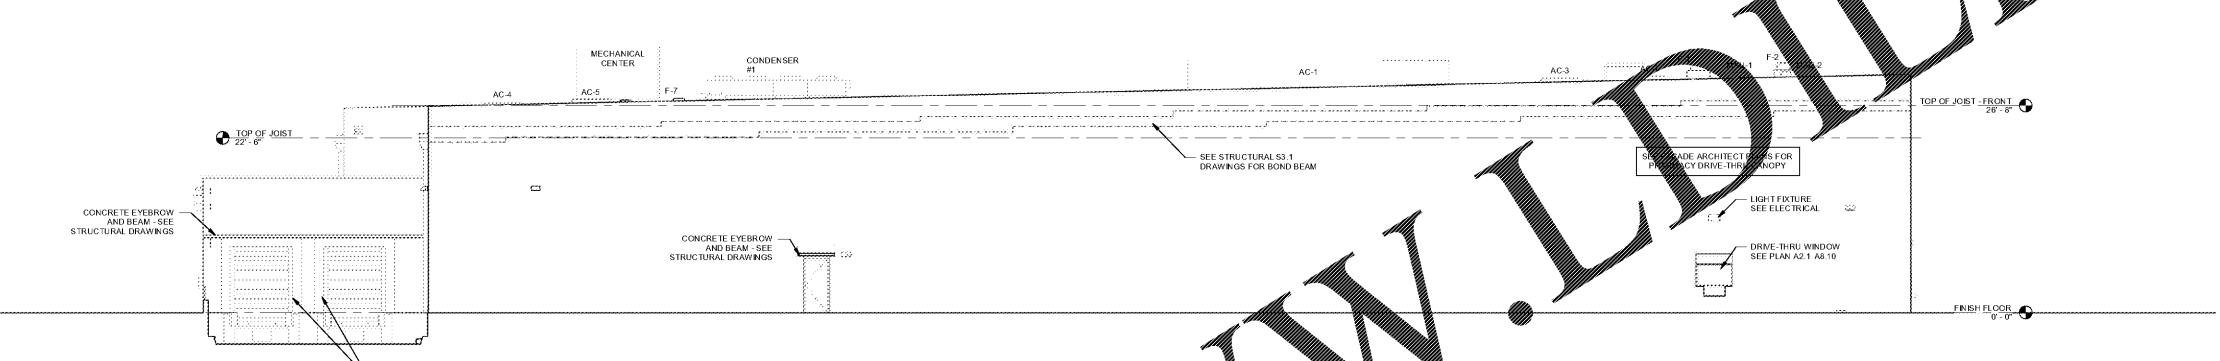

2 EXTERIOR ELEVATION
A6.1 SCALE: 1/8" = 1'-0"

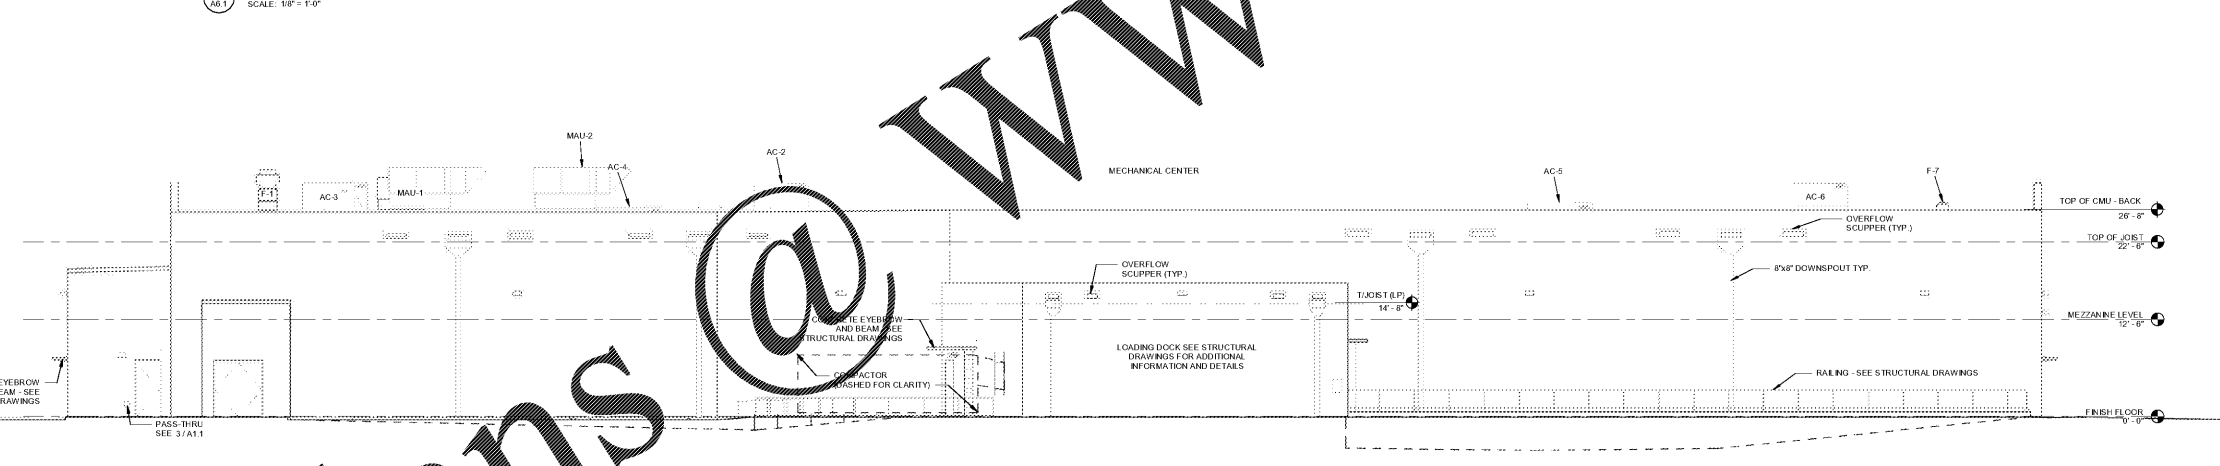

3 EXTERIOR ELEVATION
A6.1 SCALE: 1/8" = 1'-0"

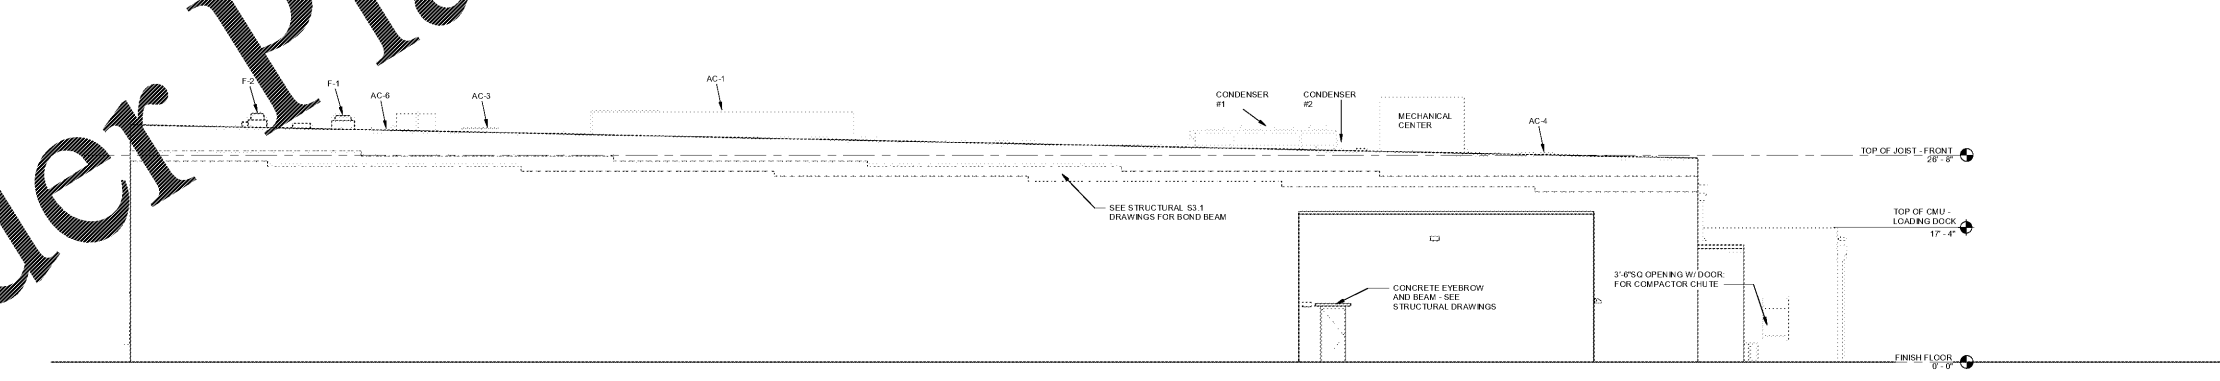

4 EXTERIOR ELEVATION
A6.1 SCALE: 1/8" = 1'-0"

PLOT DATE:
August 21 2018

No.	Description	Date

STORE NUMBER
1687
Tattersall Park
US 280 & Highway 19
Hoover
Shelby Co., AL

48.10
V818.2018
SIENNA LITE

EXTERIOR
ELEVATIONS

1/8" = 1'-0"

A6.1

Order Plans @ www.LDILine.com