


- DAVID R. BEE, PE
ARCHITECT FL REG. 11277
GA REG. 11277
AL REG. 6234
TN REG. 103497
VA REG. 12432
FL REG. 84010109F
- JOHN W. KITCHENS, PE
CIVIL STRUCTURAL FL REG. 45277
GA REG. 60221
SC REG. 16340
AL REG. 26562
TN REG. 101507
- PAUL C. HARMAN, PE
STRUCTURAL FL REG. 53909
GA REG. 27740
SC REG. 21754
AL REG. 24905
TN REG. 101962
NC REG. 39673
VA REG. 040205922
- JOHN J. CARAMALIS, PE
MECHANICAL FL REG. 43889
GA REG. 021248
SC REG. 16221
TN REG. 106507
VA REG. 0402059478
- ANTHONY CLEMENTI, PE
MECHANICAL FL REG. 54781
GA REG. 31862
SC REG. 25591
AL REG. 28489
TN REG. 111382
NC REG. 039964
VA REG. 0402059137
- RAYMOND J. SIRIANNI, PE
ELECTRICAL FL REG. 54085
GA REG. 020508
SC REG. 19743
AL REG. 23965
TN REG. 108038
NC REG. 039963
VA REG. 040205379

© COPYRIGHT 2018
PUBLIX SUPER MARKETS, INC.
THESE CONSTRUCTION DOCUMENTS ARE THE
PROPERTY OF PUBLIX SUPER MARKETS, INC. AND
ARE NOT TO BE COPIED OR REUSED FOR ANY
SPECIFIC BUILDING WITHOUT WRITTEN PERMISSION.
THESE DRAWINGS SHALL NOT BE DISSEMINATED
WITHOUT PRIOR WRITTEN PERMISSION OF PUBLIX
SUPER MARKETS, INC.
THE DESIGN INDICATED IN THESE CONSTRUCTION
DOCUMENTS DOES TO THE BEST OF MY
KNOWLEDGE, INFORMATION, AND BELIEF, COMPLY
WITH THE APPLICABLE MINIMUM BUILDING CODES

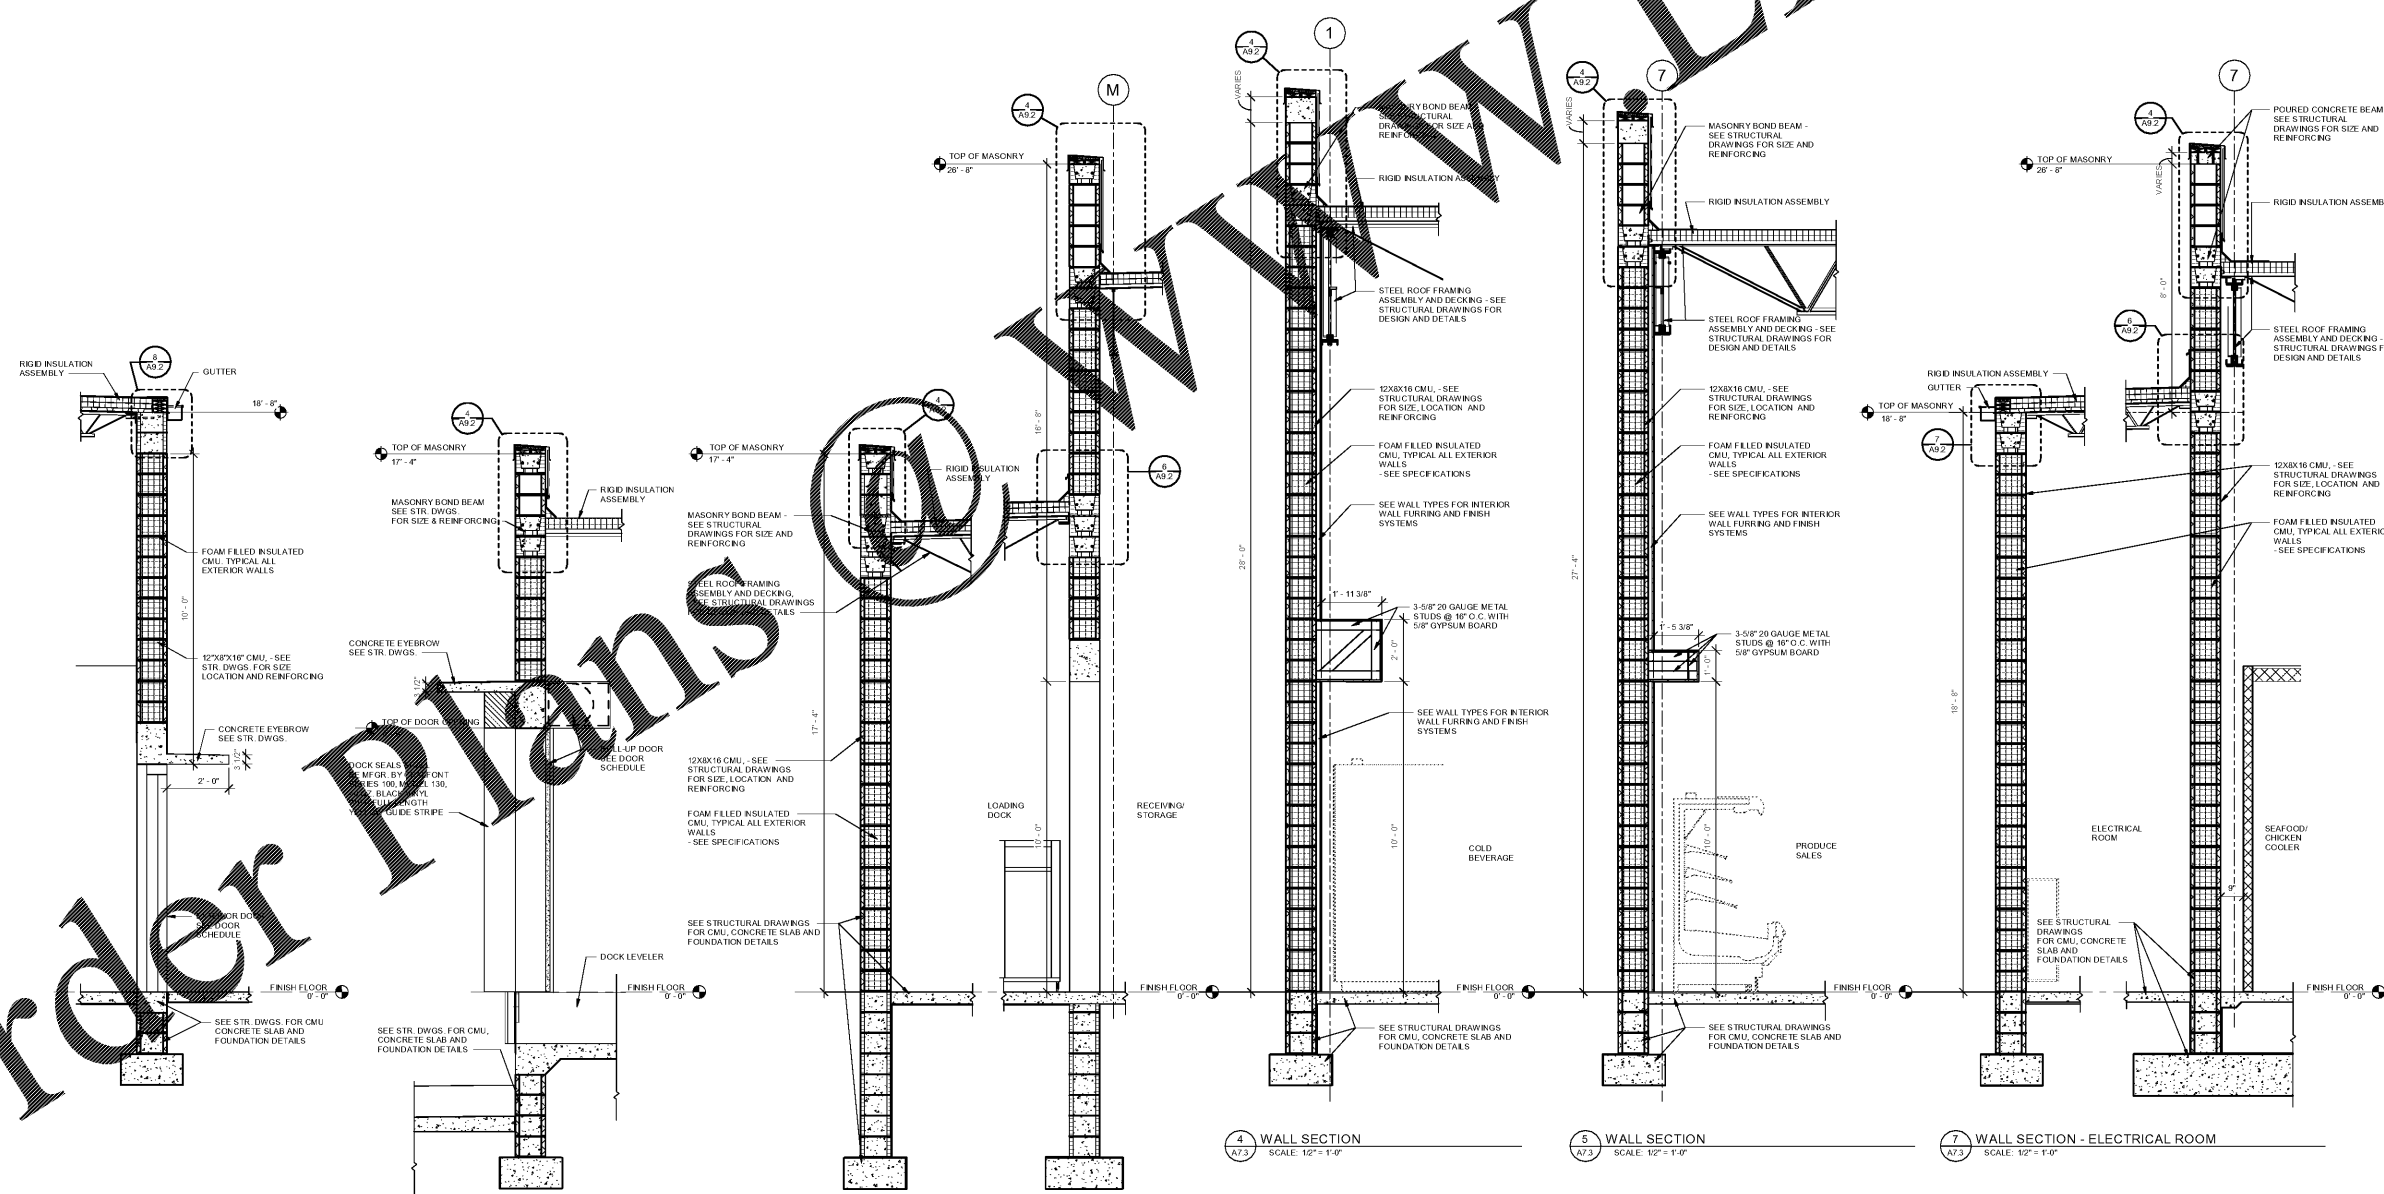

1 WALL SECTION - DOOR EYEBROW
SCALE: 1/2" = 1'-0"

2 WALL SECTION - TRUCK DOCK
SCALE: 1/2" = 1'-0"

3 WALL SECTION - REAR WALL
SCALE: 1/2" = 1'-0"

4 WALL SECTION
SCALE: 1/2" = 1'-0"

5 WALL SECTION
SCALE: 1/2" = 1'-0"

7 WALL SECTION - ELECTRICAL ROOM
SCALE: 1/2" = 1'-0"

PLOT DATE:
August 21 2018

No.	Description	Date

STORE NUMBER
1687
Tattersall Park
US 280 & Highway 19
Hoover
Shelby Co., AL

48.10
1/8/18/2018
SIENNA LITE

BUILDING AND
WALL SECTIONS

1/2" = 1'-0"

A7.3

Order Plans

WWW.LDILine.com