

© COPYRIGHT 2018
PUBLIX SUPER MARKETS, INC.
THESE CONSTRUCTION DOCUMENTS ARE THE
PROPERTY OF PUBLIX SUPER MARKETS, INC. AND
ARE NOT TO BE COPIED OR REUSED FOR ANY
SPECIFIC BUILDING WITHOUT WRITTEN PERMISSION.
THESE DRAWINGS SHALL NOT BE DISSEMINATED
WITHOUT PRIOR WRITTEN PERMISSION OF PUBLIX
SUPER MARKETS, INC.

THE DESIGN INDICATED IN THESE CONSTRUCTION
DOCUMENTS DOES TO THE BEST OF MY
KNOWLEDGE, INFORMATION, AND BELIEF, COMPLY
WITH THE APPLICABLE MINIMUM BUILDING CODES

PLOT DATE:
August 21 2018


No.	Description	Date

STORE NUMBER
1687
Tattersall Park
US 280 & Highway 19
Hooover
Shelby Co., AL
48.10
V1814.2018
SIENNA LITE

ELECTRICAL
ROOF POWER
PLAN

1/8" = 1'-0"

E2.2

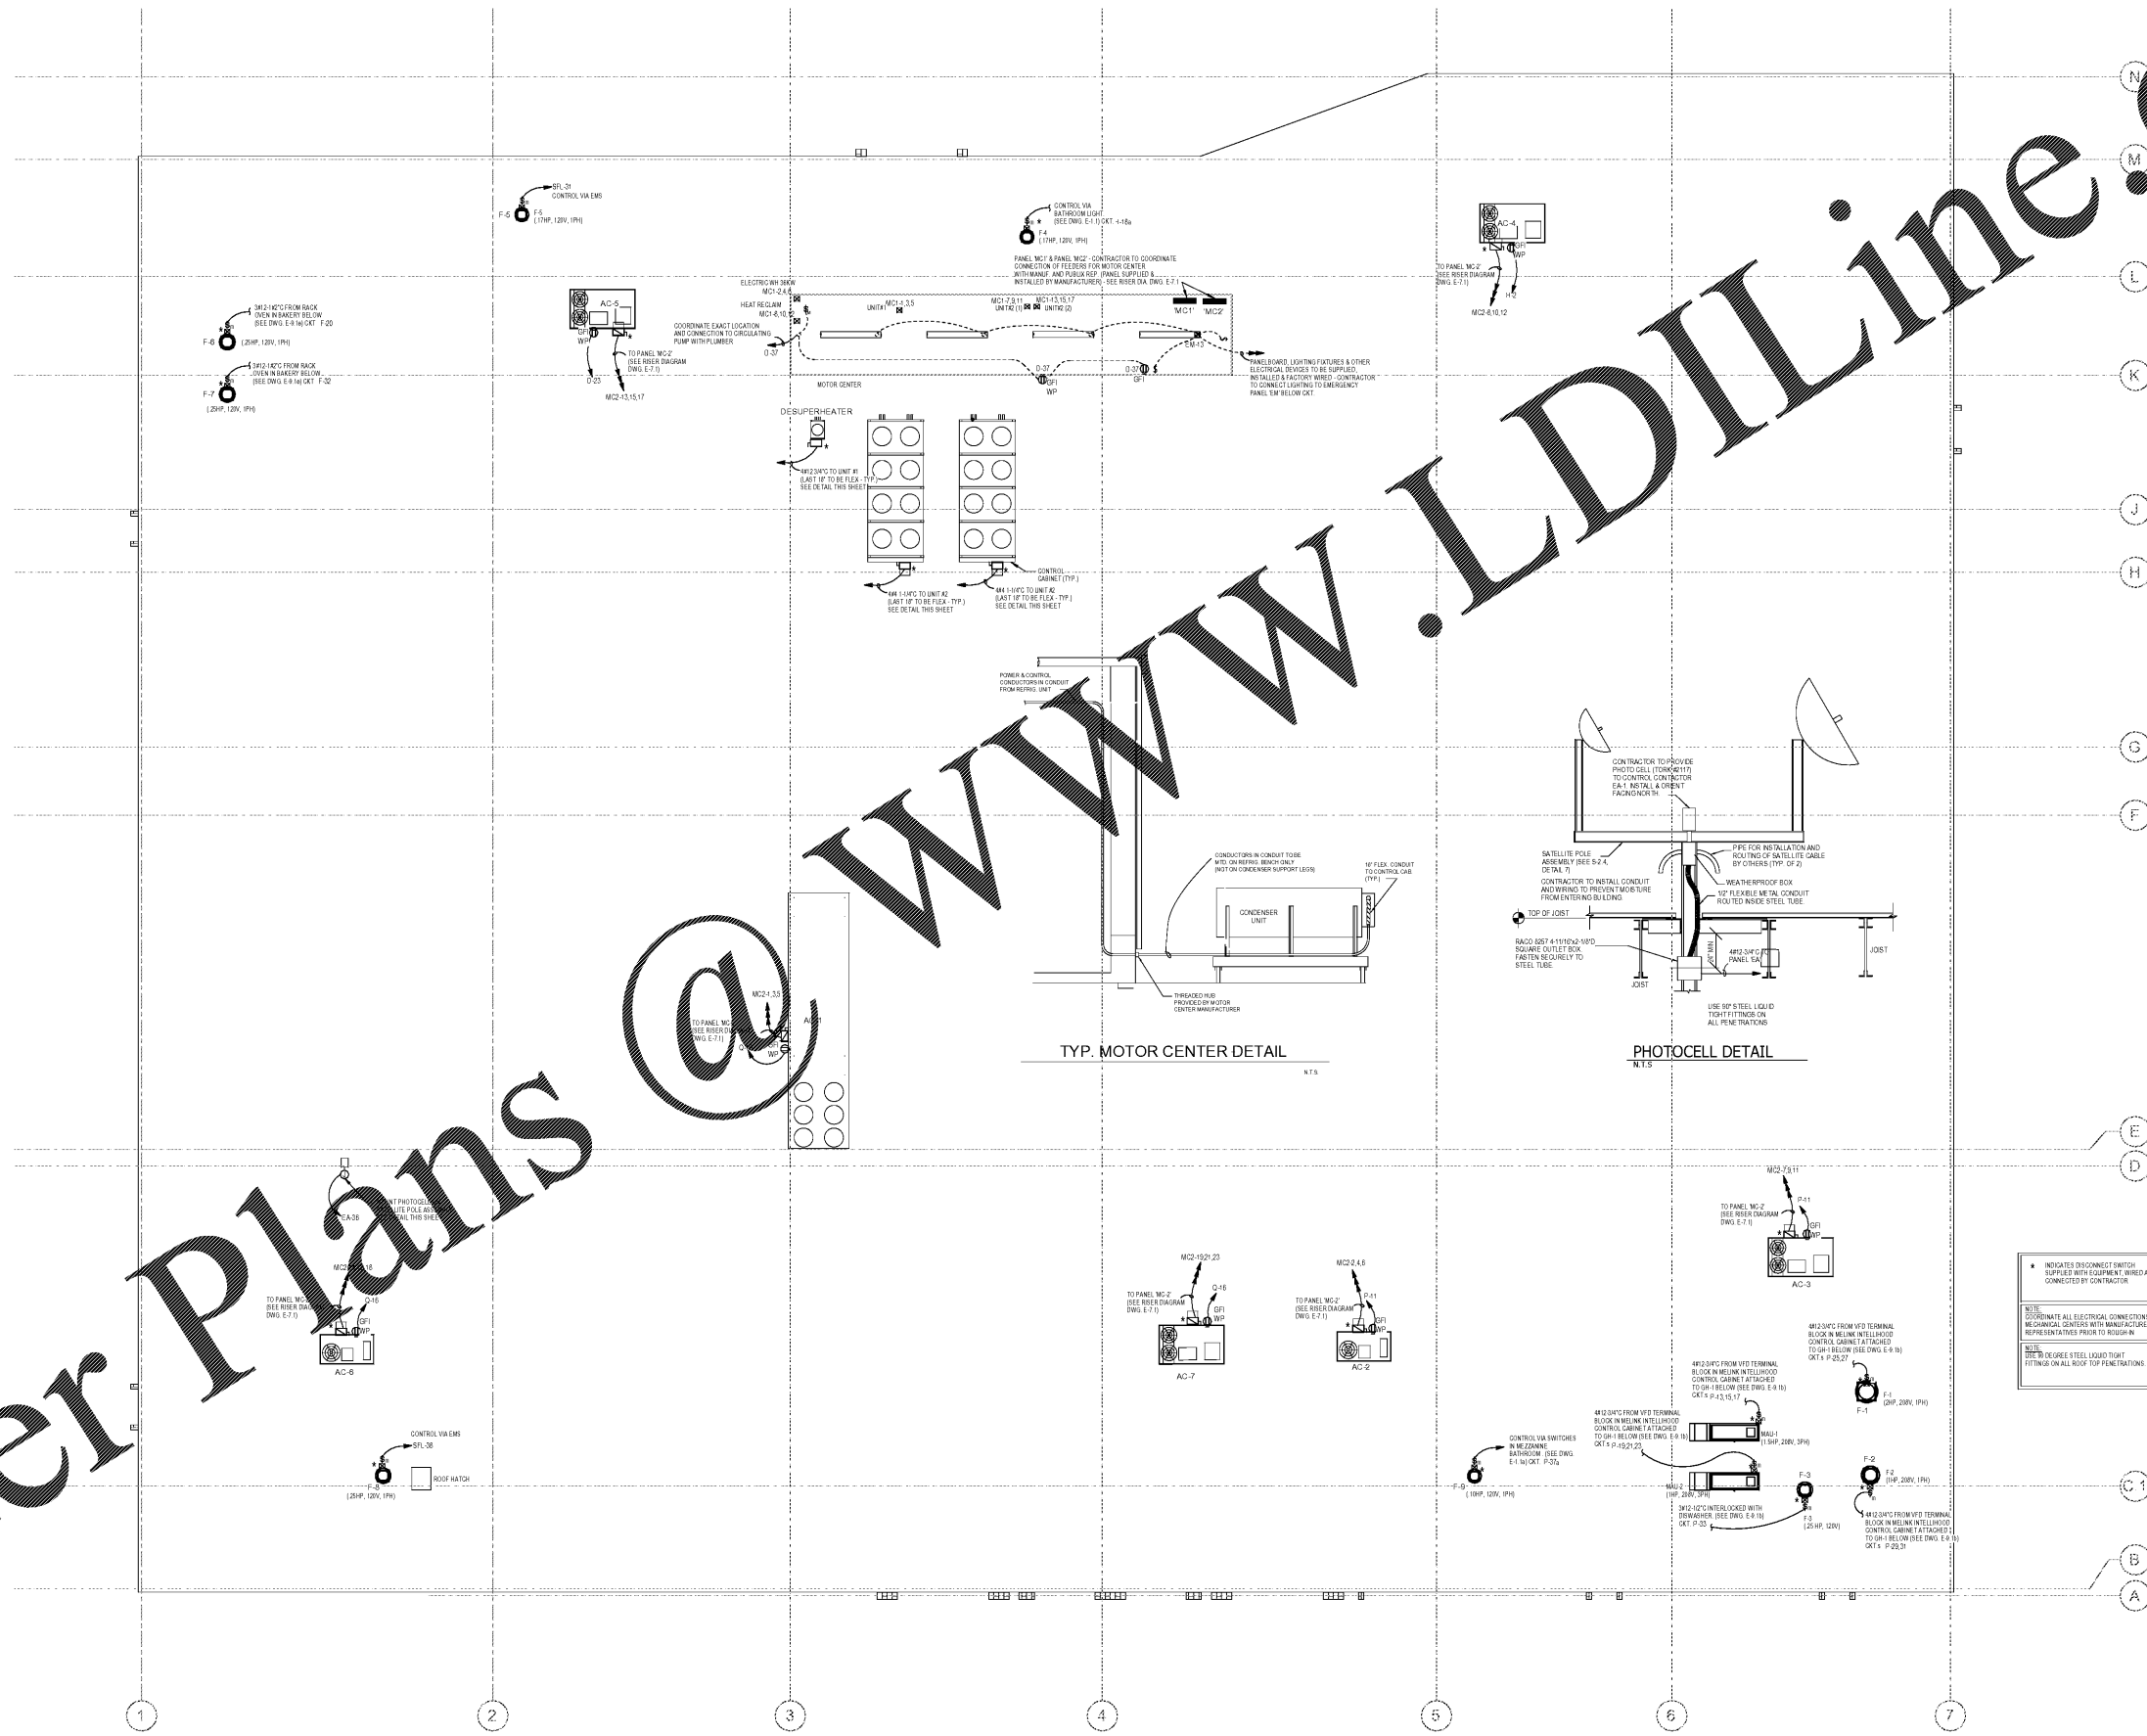

1
ELEC ROOF PLAN
SCALE: 1/8" = 1'-0"

PERMIT SET DATE: 8/29/2018 11:17:21 AM