




**1 Publix Canopy Rear Elevation**  
SCALE: 1/8" = 1'-0"

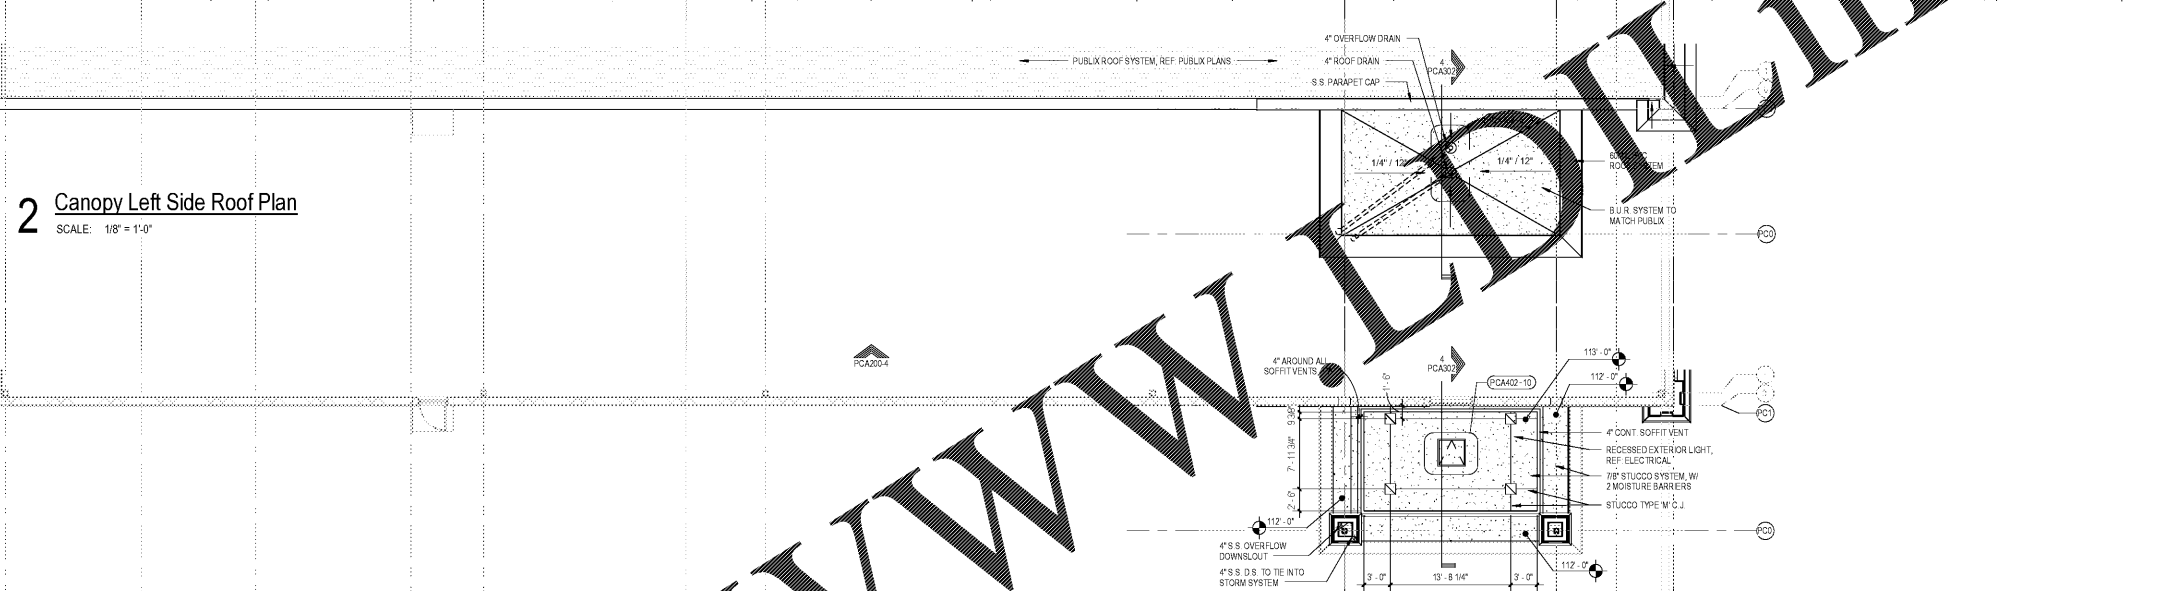

**2 Canopy Left Side Roof Plan**  
SCALE: 1/8" = 1'-0"

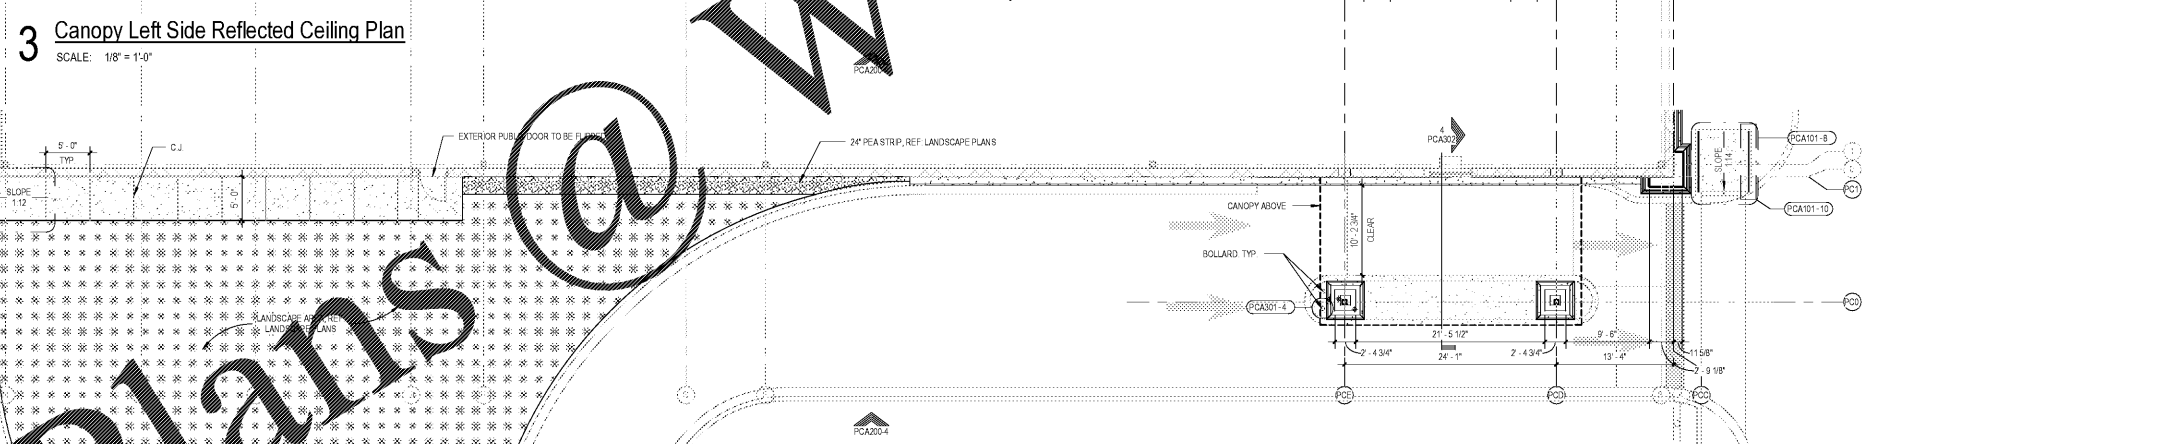

**3 Canopy Left Side Reflected Ceiling Plan**  
SCALE: 1/8" = 1'-0"

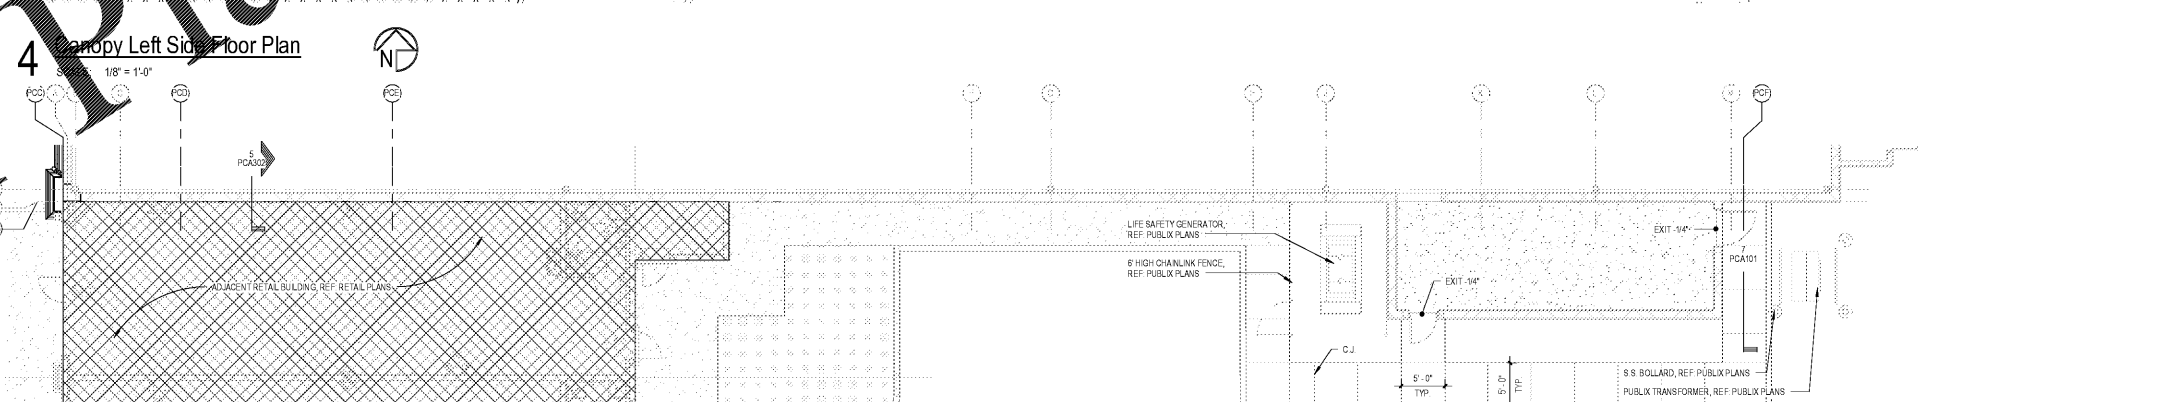

**4 Canopy Left Side Floor Plan**  
SCALE: 1/8" = 1'-0"



**5 Publix Right Side Floor Plan**  
SCALE: 1/8" = 1'-0"

Order Plans @ WWW.LDLine.com

1925 Prospekt Ave  
Orlando, FL 32814  
P (407) 661-9100  
F (407) 661-9101  
www.rp.com

**Chalaci & Retana**  
Architects Engineers

**CLIENT NAME**  
White Development Company  
1801 South Keene Road  
Clearwater, Florida 33756

**PROJECT NAME**  
Publix @ Tattersall Park  
NEC of U.S. Highway 280 & Highway 119  
Hoover, Alabama

**PROJECT NUMBER**  
PCA201

**SHEET TITLE**  
Publix Canopy Side and Rear Plans and Elevation

No.	Description	Date
A	100% Publix Submission	04/07/18
B	100% Publix Resubmission	07/06/18
C	100% Publix Resubmission	07/06/18
D	Issued to Bid & Permit	7/26/18

**PROJECT NO.**  
210000

**DATE**  
07-26-18

**DESIGNER**  
SCL

**CHECKED**  
CT

**PROJECT NO.**  
PCA201

PCA201