


Order Plans @

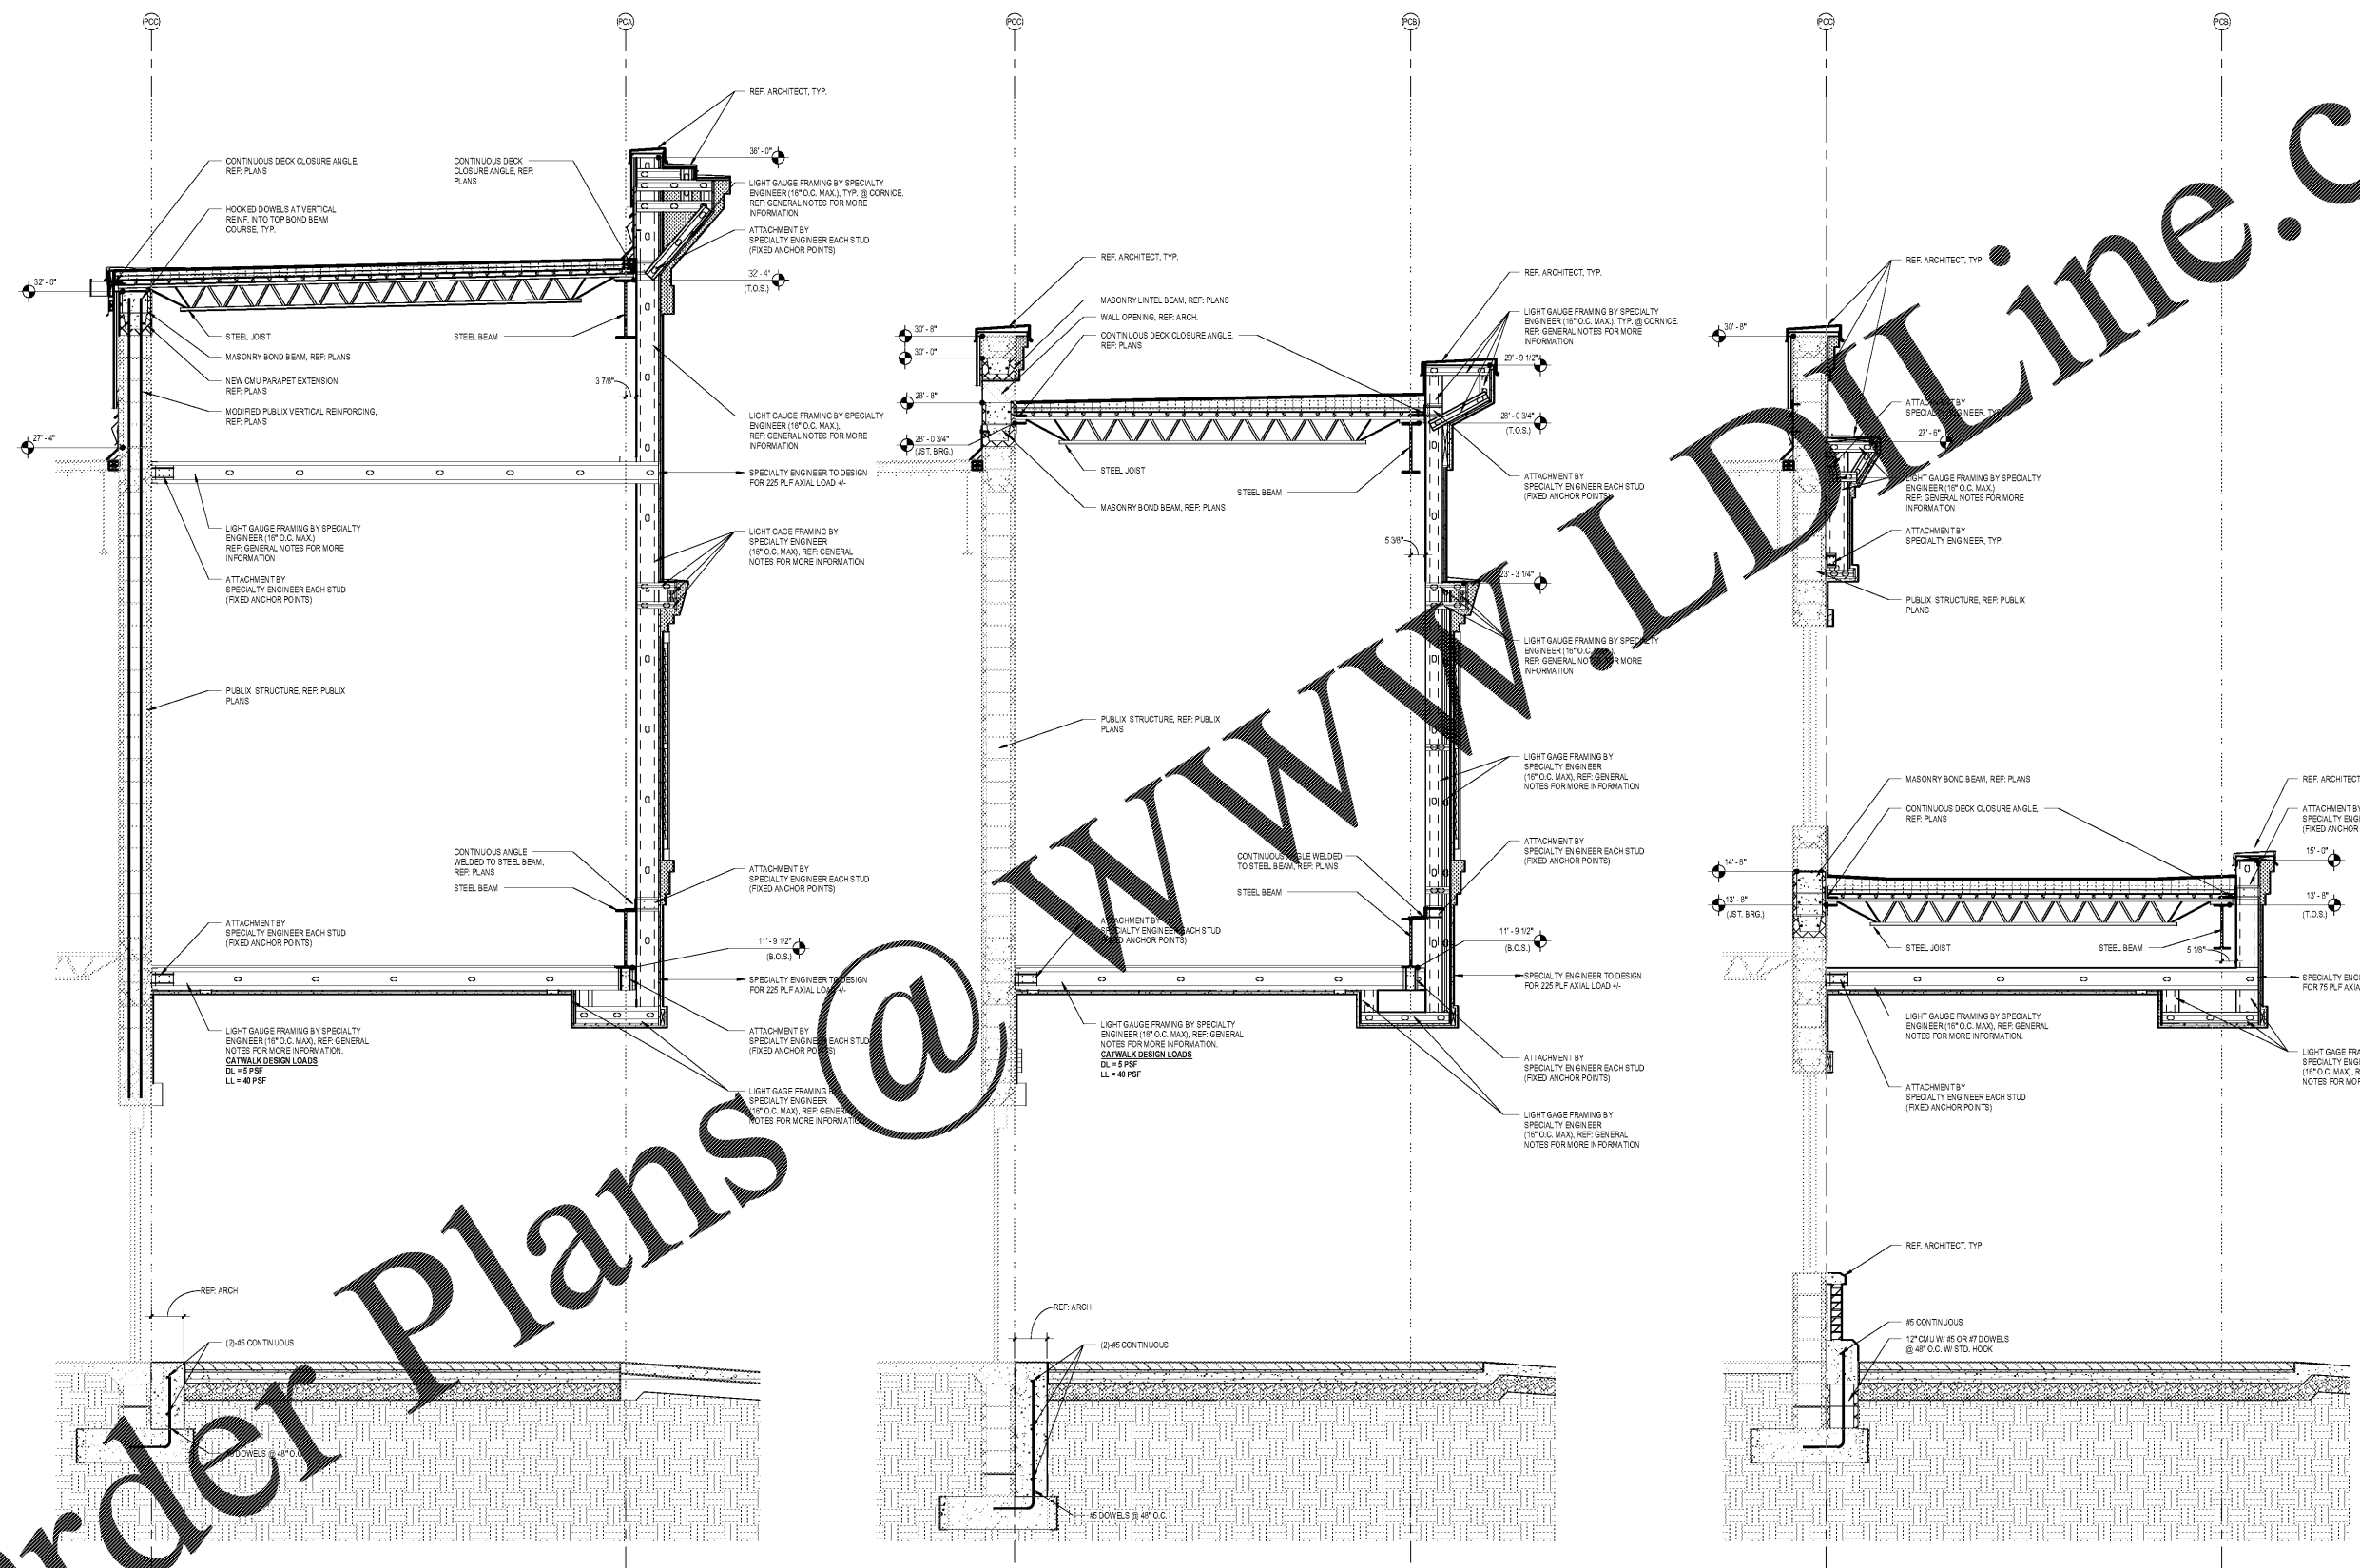

1 Wall Section  
SCALE: 1/2" = 1'-0"

2 Wall Section  
SCALE: 1/2" = 1'-0"

3 Wall Section  
SCALE: 1/2" = 1'-0"


1925 Prospect Ave  
Orlando, FL 32814  
P (407) 661-9100  
F (407) 661-9101  
www.rp.com

Chalaci & Ret...  
Architects Engineers

CLIENT NAME  
White Development Company  
1801 South Keene Road  
Clearwater, Florida 33766

PROJECT NAME  
Publix @ Tattersall Park  
NEC of U.S. Highway 280 & Highway 119  
Hoover, Alabama

SHEET TITLE  
Publix Canopy Wall Sections

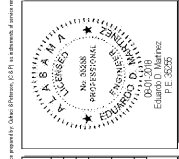

No.	Description	Date
A	50% Public Submission	04/27/18
B	100% Public	06/07/18
C	100% Public	07/06/18
D	Issued to Bid & Permit	7/26/18

PROJECT NO.  
210000  
DATE  
07/26/18  
DRAWN  
CS  
CHECKED  
EDM

PCS301