




1 Wall Section
SCALE: 1/2" = 1'-0"

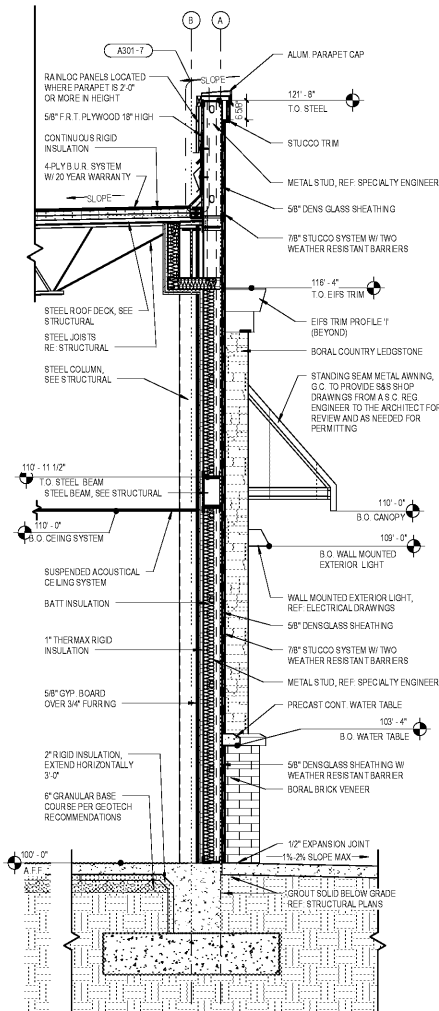


2 Wall Section
SCALE: 1/2" = 1'-0"

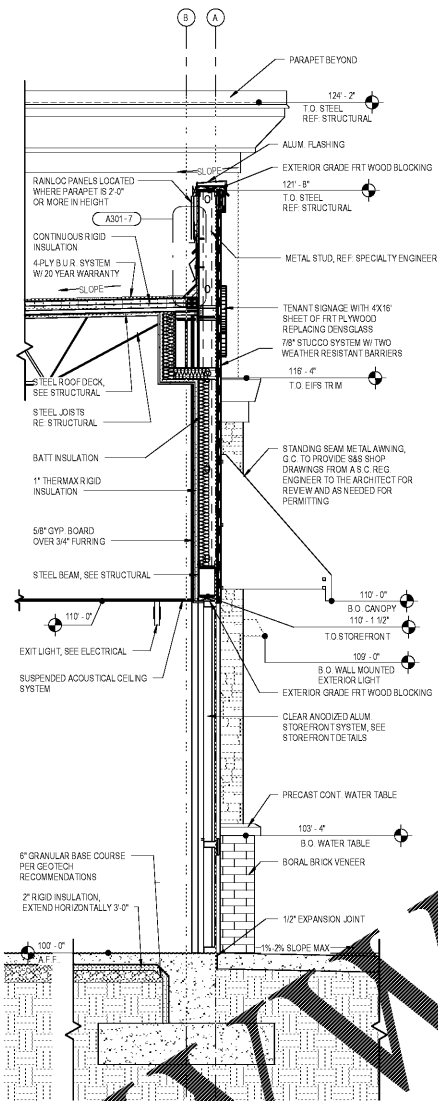


3 Wall Section
SCALE: 1/2" = 1'-0"

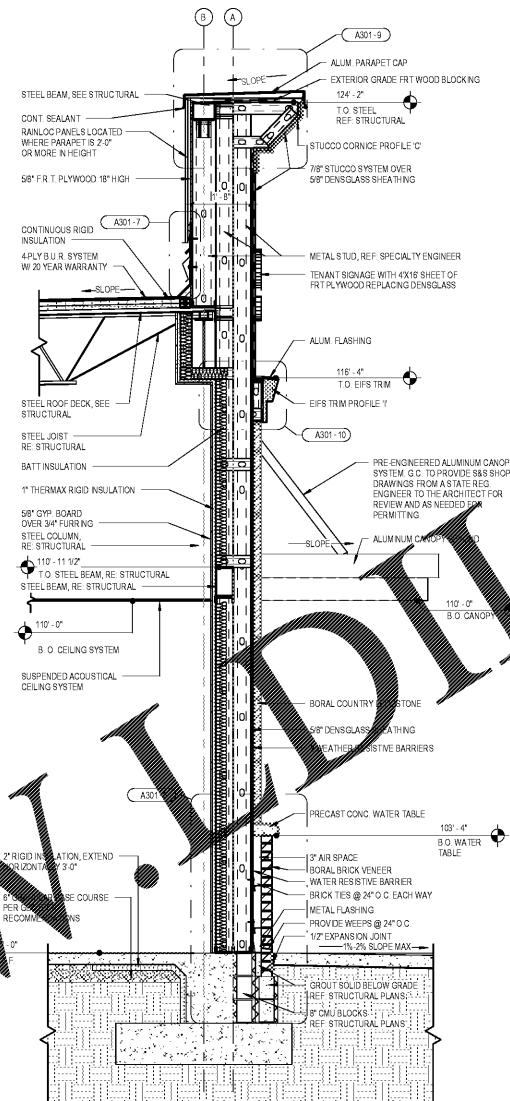


4 Wall Section
SCALE: 1/2" = 1'-0"

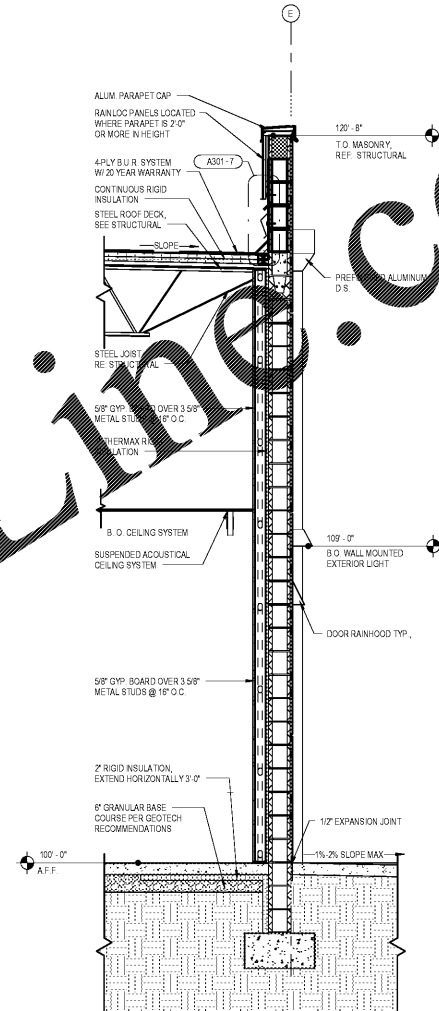


5 Wall Section
SCALE: 1/2" = 1'-0"

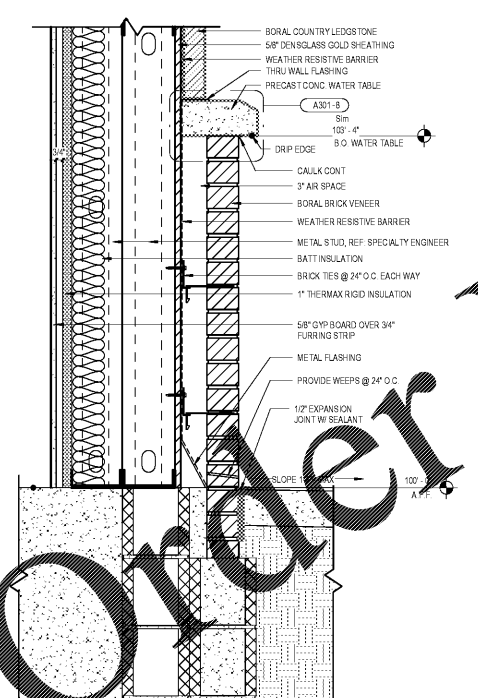


6 Base Detail
SCALE: 1 1/2" = 1'-0"

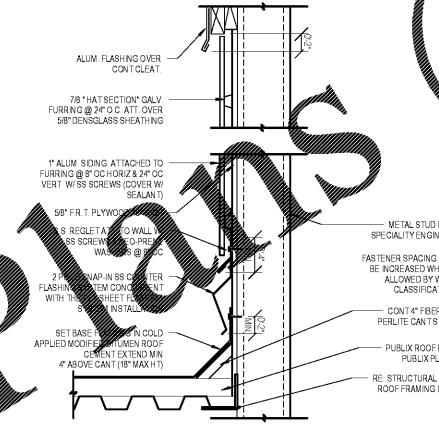


7 Rainloc Detail
SCALE: 1 1/2" = 1'-0"

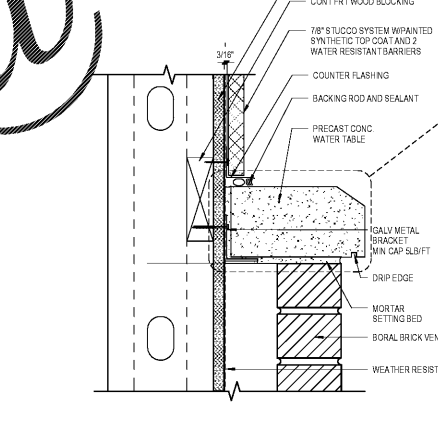

8 Water Table Detail - Framing Condition
SCALE: 3" = 1'-0"

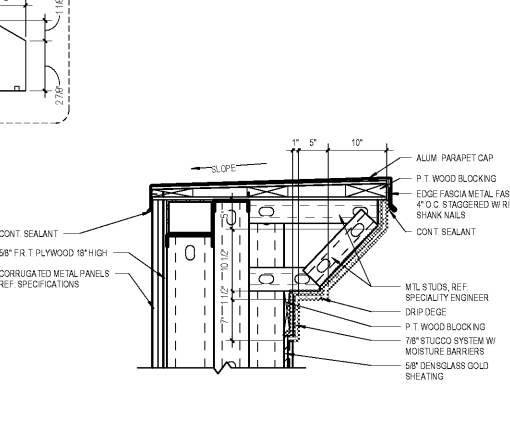

9 Cornice Profile 'C'
SCALE: 1" = 1'-0"

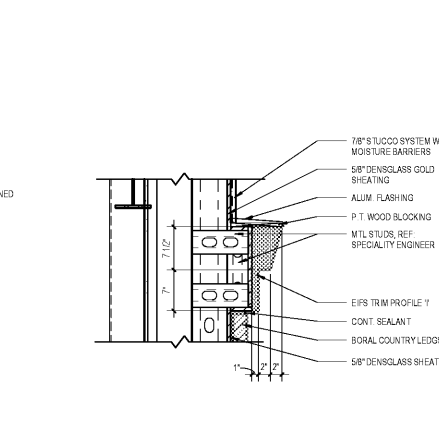

10 Trim Profile 'I'
SCALE: 1" = 1'-0"

Order Plans @


WWW.IDLINE.COM

1925 Prospect Ave.
Orlando, FL 32814
P (407) 661-9100
F (407) 661-9101
www.idline.com

Chalaci & Retallack
Architects Engineers

White Development Company
1801 South Keene Rd.
Clearwater, FL 33766

Retail @ Tattersall Park
US Highway 280 & Highway 119
Hoover, AL

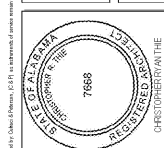

No.	Description	Date
A	100% Publish	06-07-18
B	100% to Bid & Permit	7-26-18

PROJECT NO.	210000
DATE	07-26-18
DRAWN BY	CT
CHECKED BY	CT

A301