




Order Plans @ WWW.LDILine.com

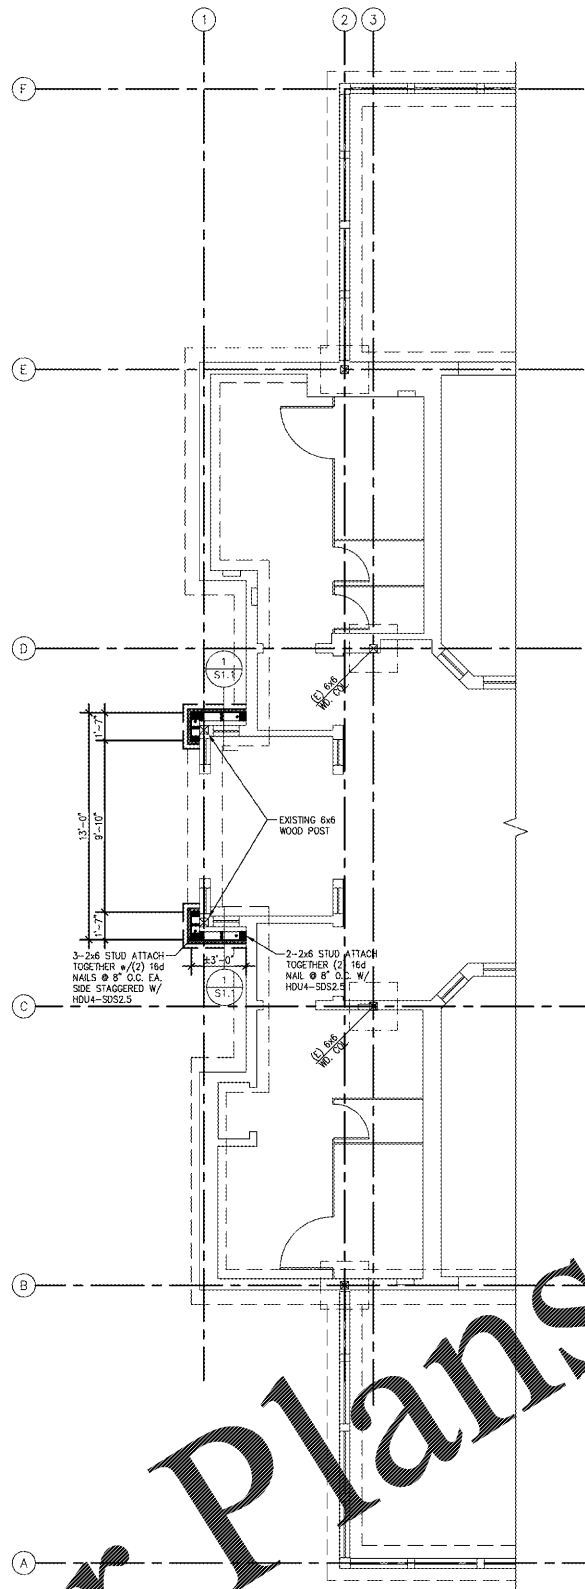

FOUNDATION PLAN  
1/4" = 1'-0"

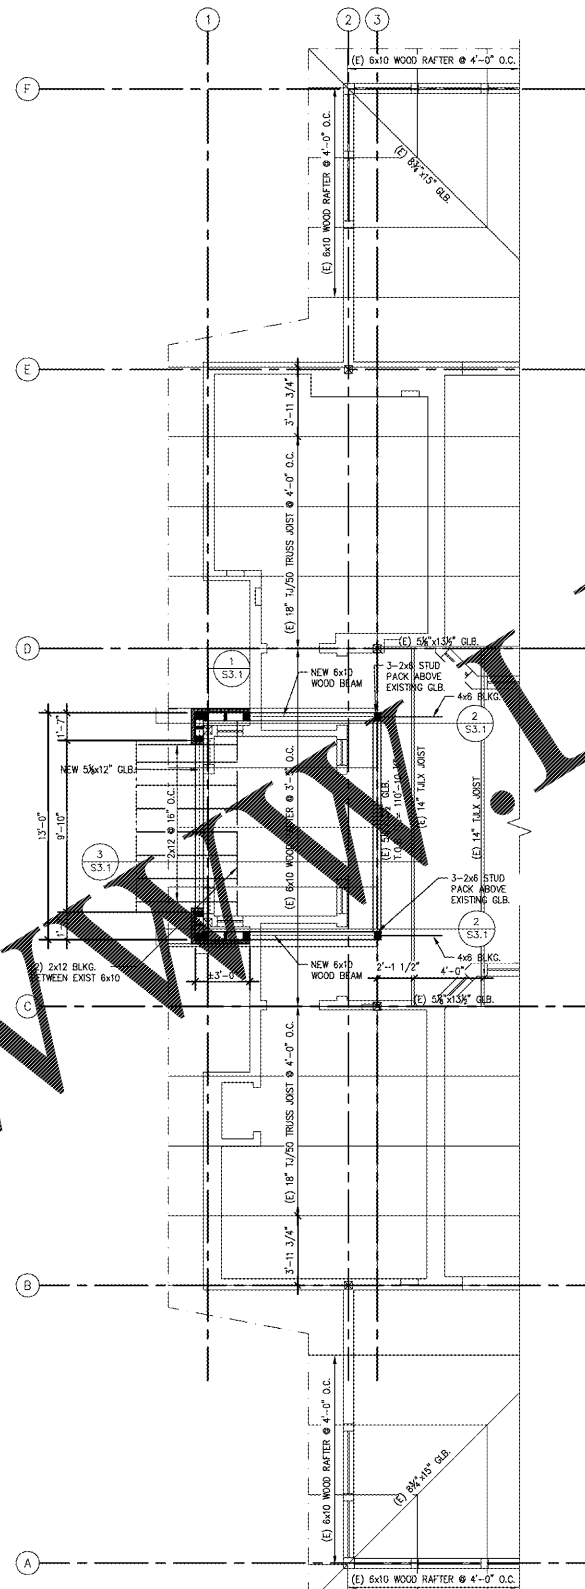

PARTIAL ROOF FRAMING PLAN  
1/4" = 1'-0"

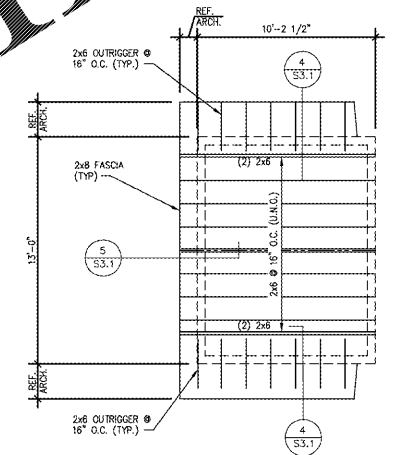

TOWER ROOF FRAMING PLAN  
1/4" = 1'-0"

- PLAN NOTES:
1. REFERENCE S1.1 FOR STRUCTURAL NOTES.
  2. GENERAL CONTRACTOR TO FIELD VERIFY ALL EXISTING DIMENSIONS AND TRAINING CONDITIONS. ANY DISCREPANCIES FOUND BETWEEN THESE DRAWINGS AND THE FIELD CONDITIONS SHALL BE REPORTED TO E.O.R. FOR REQUIRE MODIFICATIONS.

THESE DRAWINGS AND SPECIFICATIONS REMAIN THE PROPERTY OF THE DESIGN PROFESSIONAL. AUTHORIZED COPIES OF THESE DRAWINGS AND SPECIFICATIONS RETAINED BY THE CLIENT MAY BE UTILIZED ONLY FOR THEIR USE AND FOR OCCUPANCY OF THE PROJECT FOR WHICH THEY WERE PREPARED, AND NOT FOR THE CONSTRUCTION OF ANY OTHER PROJECT. ANY UNAUTHORIZED REPRODUCTION OR USE OF THESE DRAWINGS IS STRICTLY PROHIBITED.

**LDI GROUP PA**  
**Architects**

ARCHITECTS PROJECT #:  
17-0341

MOHAMMAD R. SERAJI, P.E.  
415 SOUTH HIGHLAND AVE. LEVISTON, NY 14096  
TEL: 607-752-1111  
FAX: 607-752-1112  
WWW.LDIARCHITECTS.COM

ARCHITECTURE  
INTERIOR DESIGN  
CONSTRUCTION ADMINISTRATION

PROJECT #:  
17-0341

DATE: 04-12-2018

SCALE: 1/4" = 1'-0"

Issue Date:	04-12-2018
REVISION INFORMATION	
1	
2	
3	
4	
5	
6	
7	
8	
Restaurant #:	1173
P1-B (HIGH)	
1711 GALLATIN RD NORTH	
MADISON, TN	
FOUNDATION PLAN, ROOF FRAMING PLAN & TOWER FRAMING PLAN	
S2.1	