

REVISIONS	
NO.	DESCRIPTION

OLLIE'S BARGAIN OUTLET
 SPALDING VILLAGE
 1424 NORTH EXPRESSWAY, SUITE 146, 147A
 GRIFFIN, GEORGIA 30223




SEPTEMBER 24, 2018
 PERMIT DOCUMENTS
 RELEASED FOR CONSTRUCTION
 RELEASE DATE


WALL SECTIONS

DRAWING TITLE
 © COPYRIGHT 2018
 JEFFERSON BROWNE GRESHAM
 ARCHITECTS INC.
 THIS DOCUMENT AS AN
 INSTRUMENT OF SERVICE
 REMAINS THE PROPERTY OF
 JEFFERSON BROWNE ARCHITECTS
 AND NO PART THEREOF MAY BE
 REPRODUCED IN ANY FORM
 WITHOUT WRITTEN PERMISSION
 FROM JEFFERSON BROWNE
 ARCHITECTS

Drawn By: _____
 Checked By: _____
 PROJECT # A-401
 18-2671 SHEET 10 OF 15

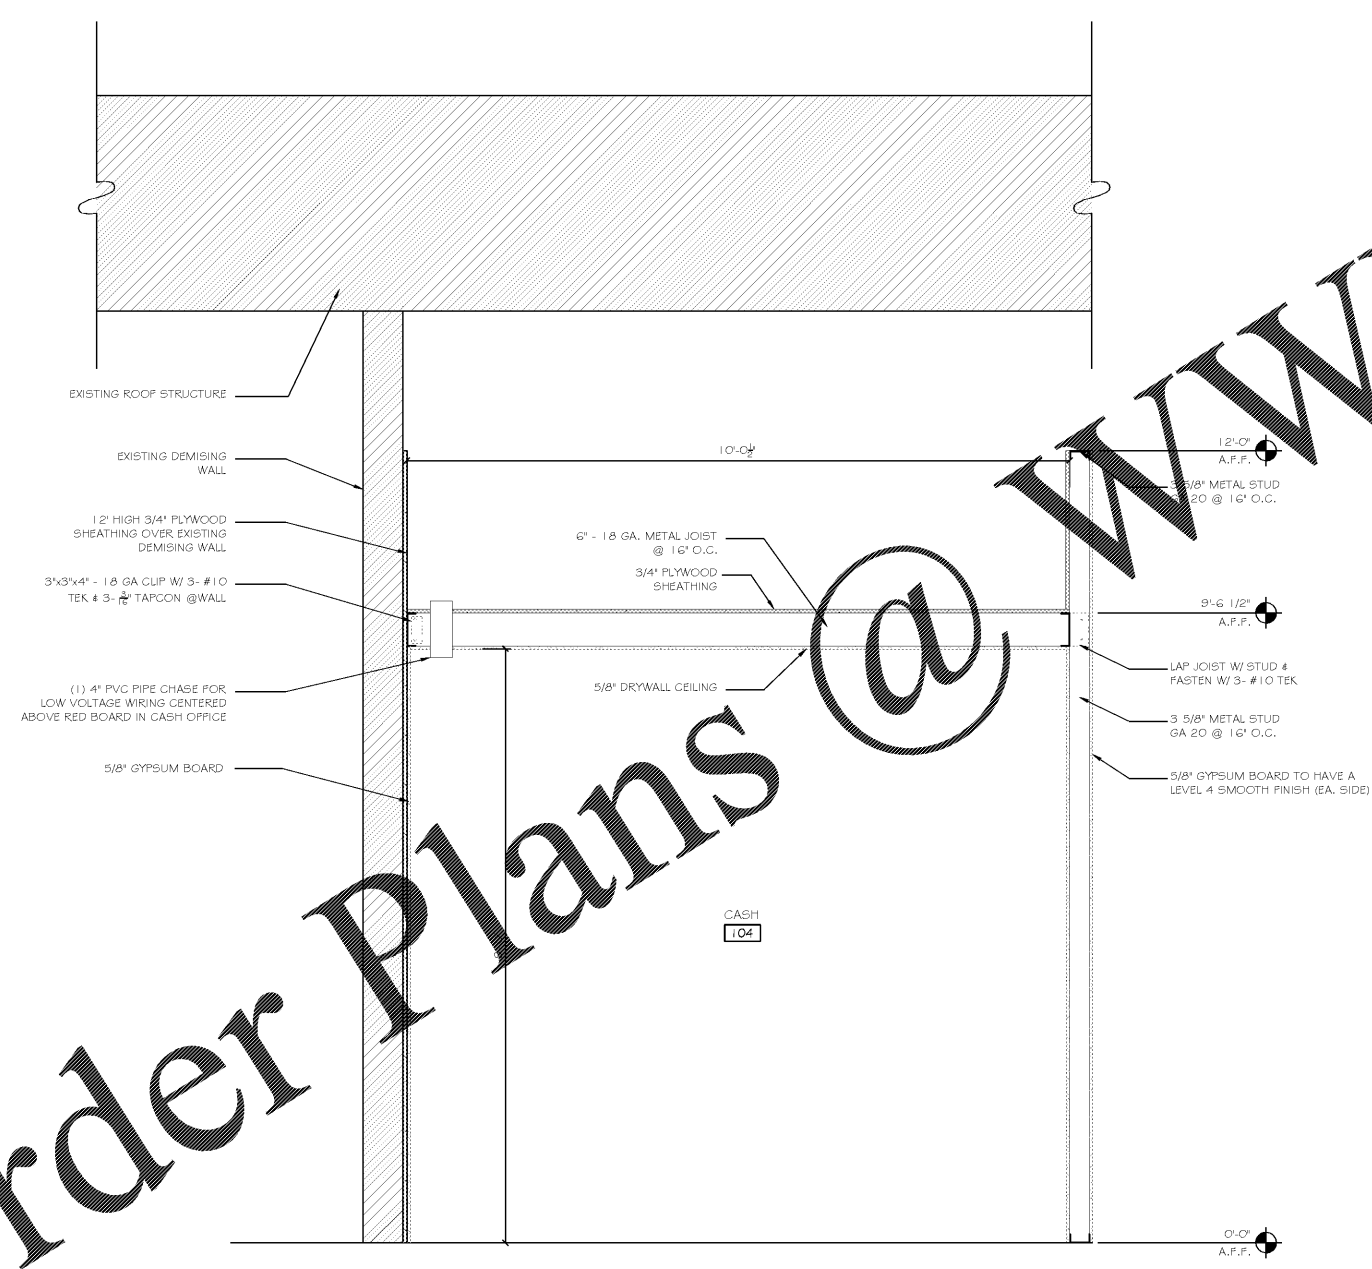

2 WALL SECTION @ CASH ROOM
 3/4" = 1'-0"

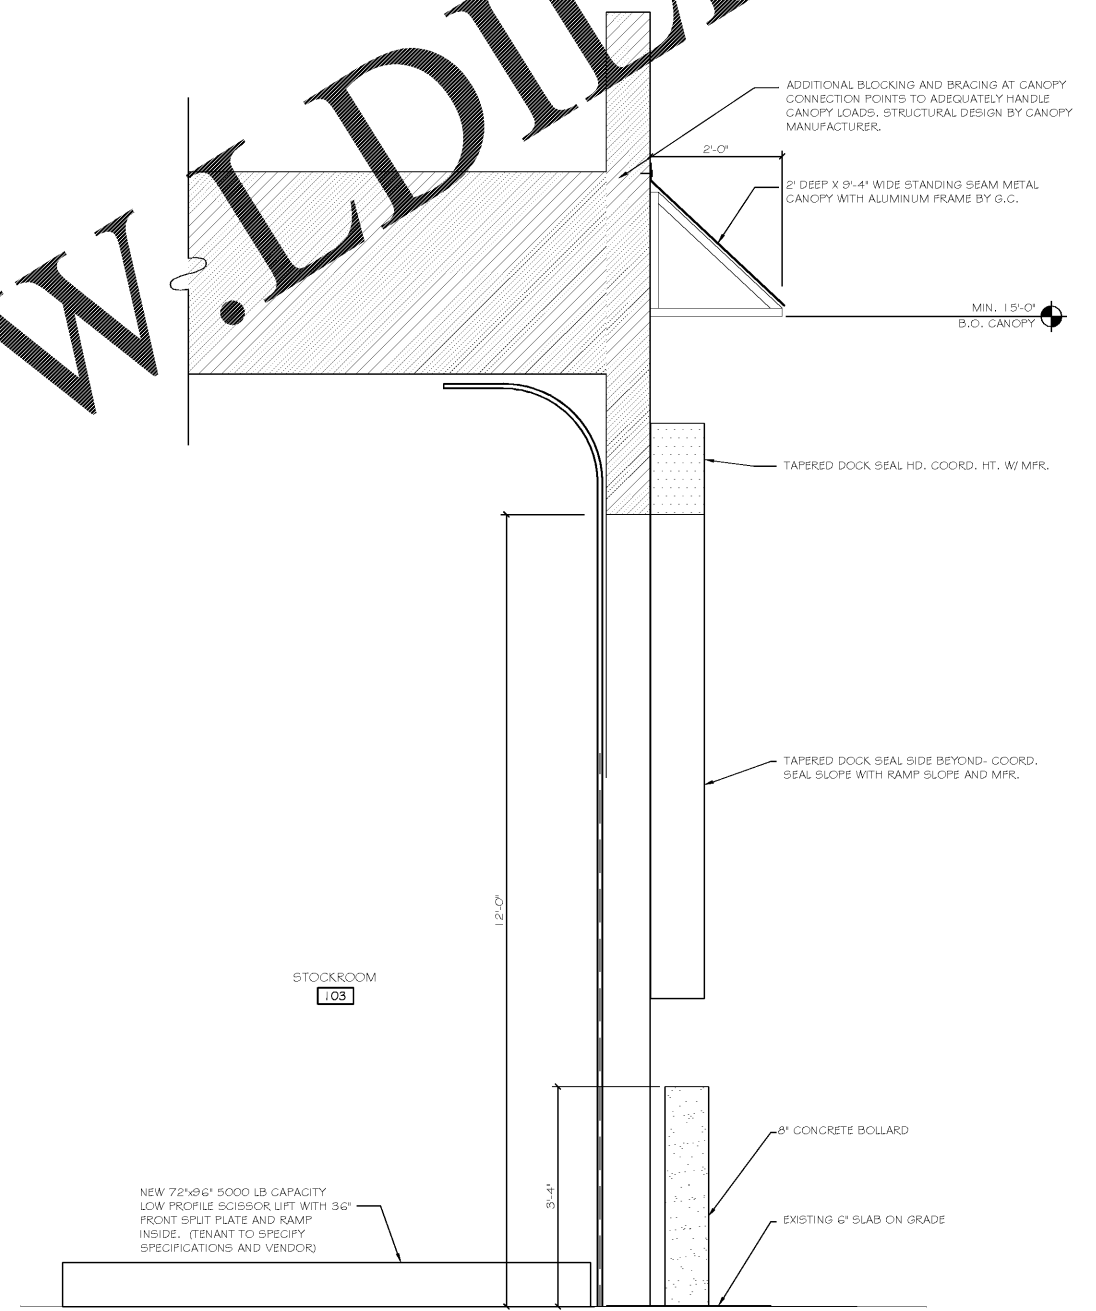

1 DOCK WALL SECTION
 3/4" = 1'-0"

Order Plans @ www.LDILine.com