


Order Plans @

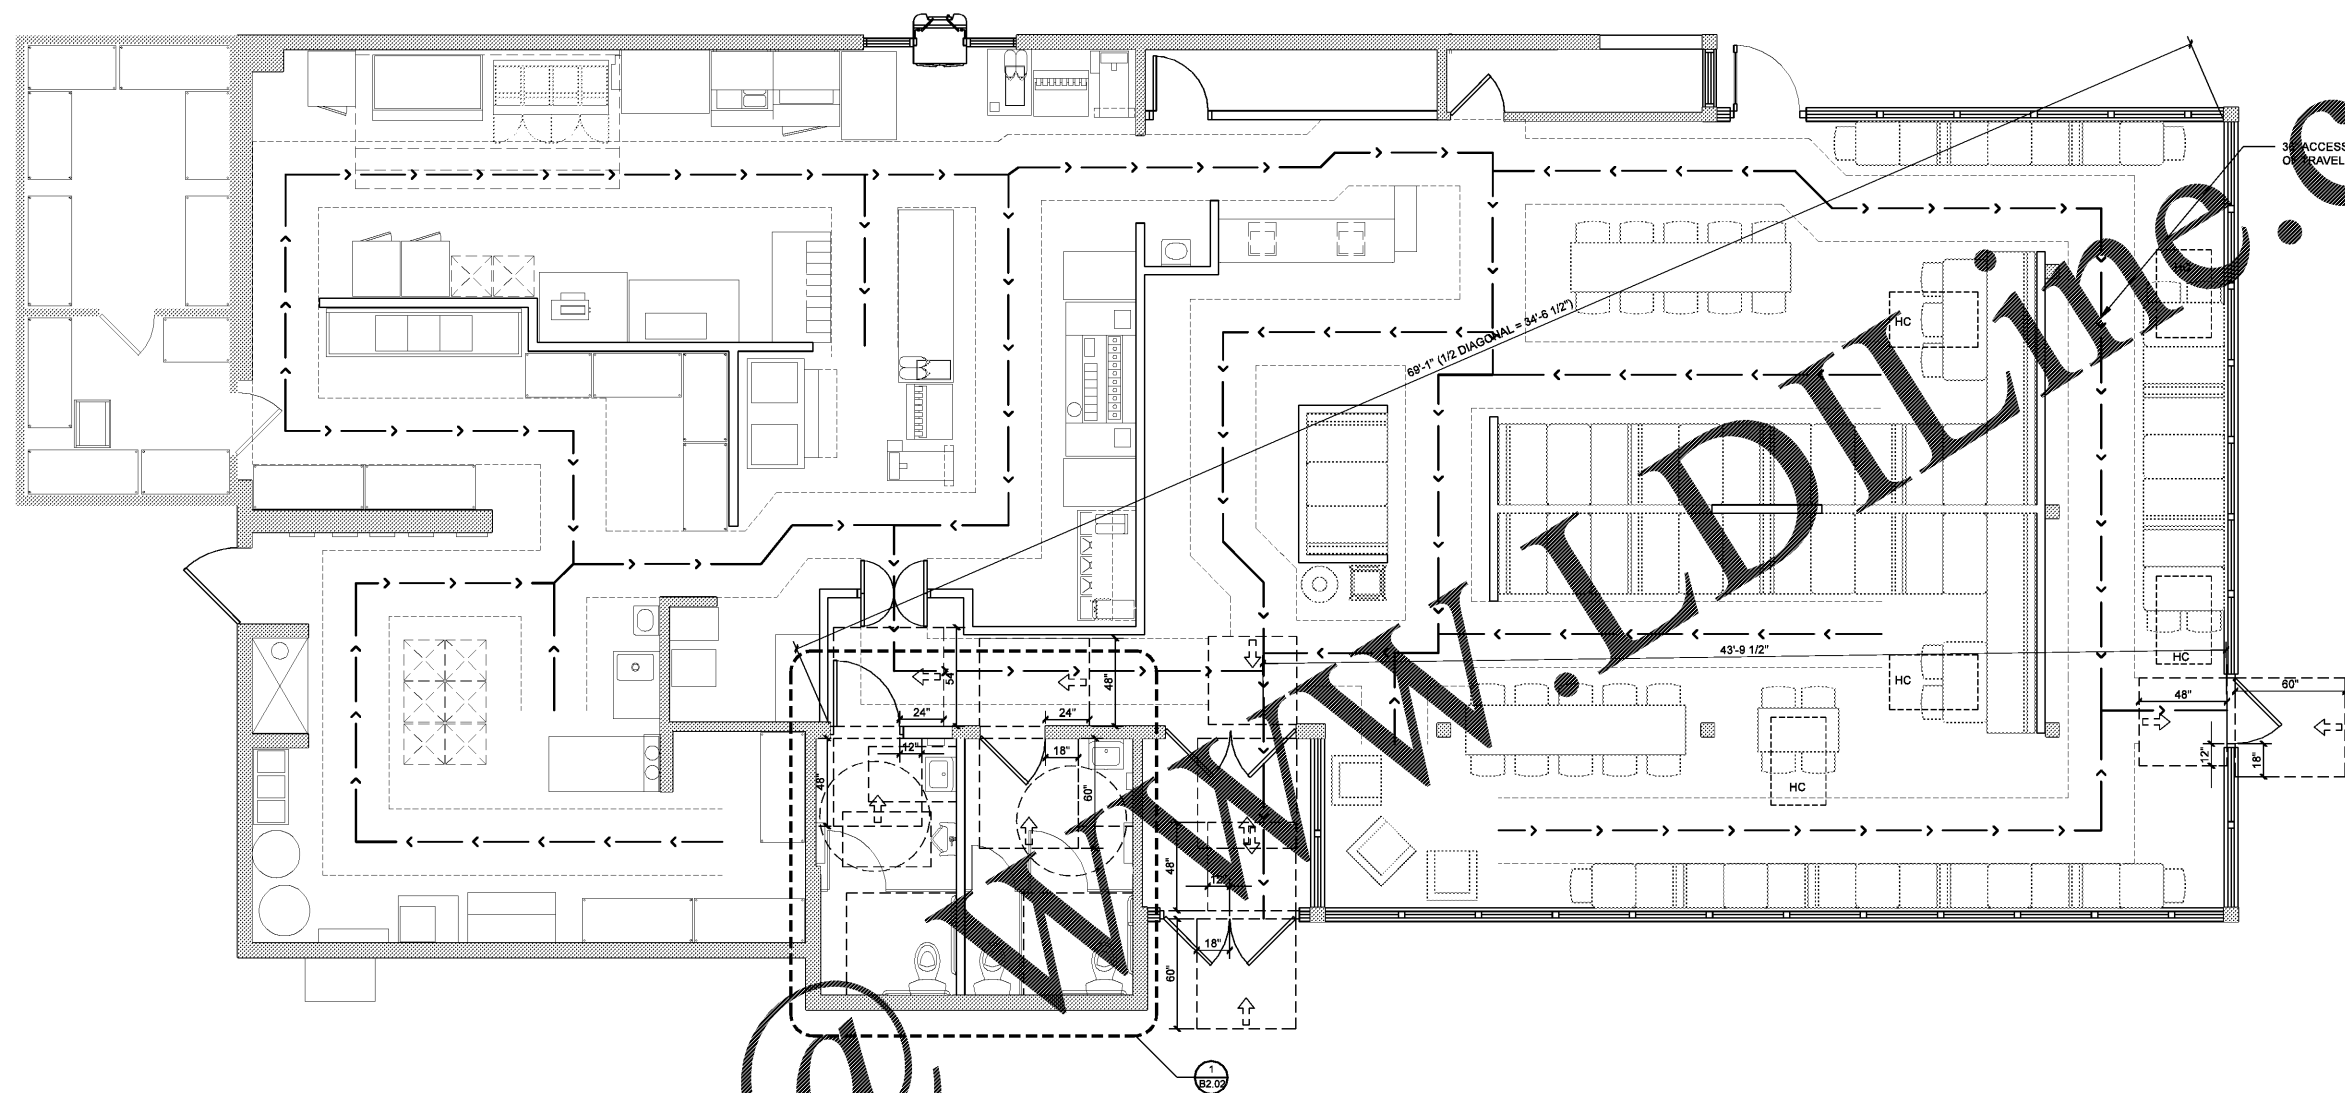


1
B2.01

ACCESSIBILITY FLOOR PLAN

1/4" = 1'-0"

CONSULTANT:




15 North Avenue North, Hopkins, MN 55343
Phone: 952.841.8600 www.wilkusarch.com

CLIENT:




JOHN COVE, LLC.
7790 ABBEY OAKS COURT
MANASSAS, VA 20112

PROJECT INFORMATION:



SONIC DRIVE-IN RESTAURANT
10850 PROMENADE LANE
MANASSAS, VA 20109
STORE #6711

SEAL:



MICHAEL J. WILKUS
Lic. No. 7582
ARCHITECT

MICHAEL J. WILKUS, ARCHITECT
LICENSE NUMBER: 7582
EXPIRATION DATE: 12-31-19
07-27-18
DATE

PROJECT NO.: 2018-0231
DRAWN BY: J.A.K.
CHECKED BY: M.J.W.

ISSUE: DATE:
PERMIT SET 07-27-18

REVISION: DATE:

PROJECT LOCATION:
MANASSAS, VA
#6711

SHEET NUMBER / TITLE:
B2.01
ACCESSIBILITY FLOOR PLAN