


Order Plans @

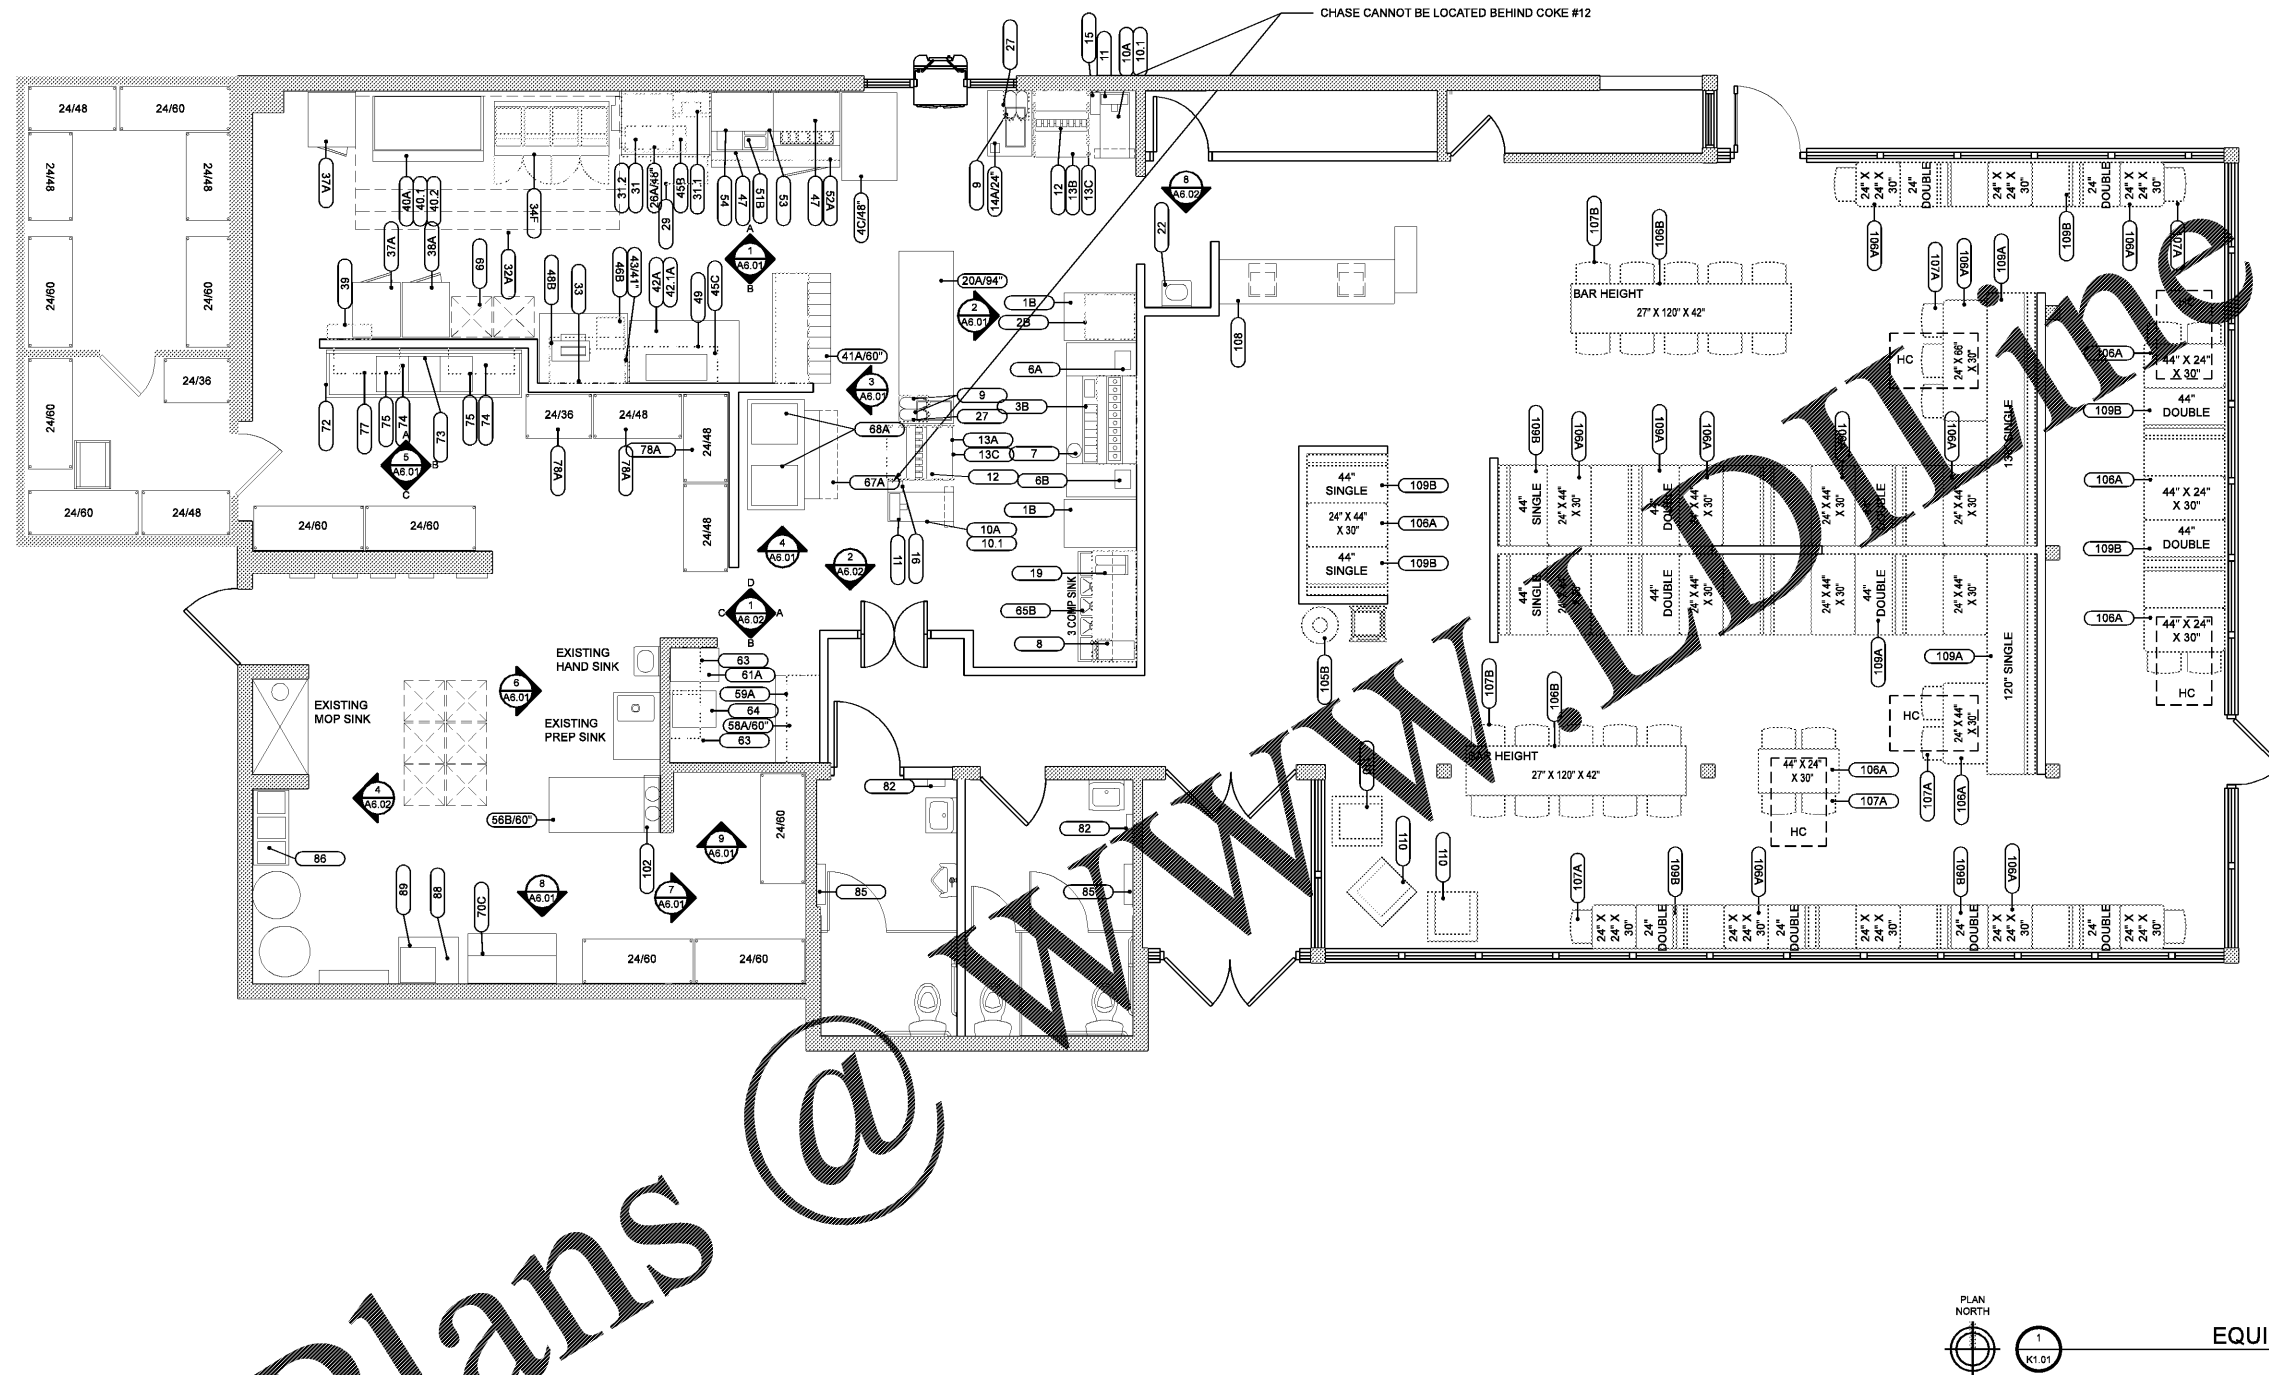

CONSULTANT:

CLIENT:



JOHN COVE, LLC.  
7790 ABBEY OAKS COURT  
MANASSAS, VA 20112

PROJECT INFORMATION:

**SONIC®**  
SONIC DRIVE-IN RESTAURANT  
10850 PROMENADE LANE  
MANASSAS, VA 20109  
STORE #6711

SEAL:

PROJECT NO.: 2018-0231

DRAWN BY: J.A.K.

CHECKED BY: M.J.W.

ISSUE: DATE:

PERMIT SET 07-27-18

REVISION: DATE:

PROJECT LOCATION:  
MANASSAS, VA  
#6711

SHEET NUMBER / TITLE:

**K1.01**

EQUIPMENT FLOOR PLAN