



Order Plans

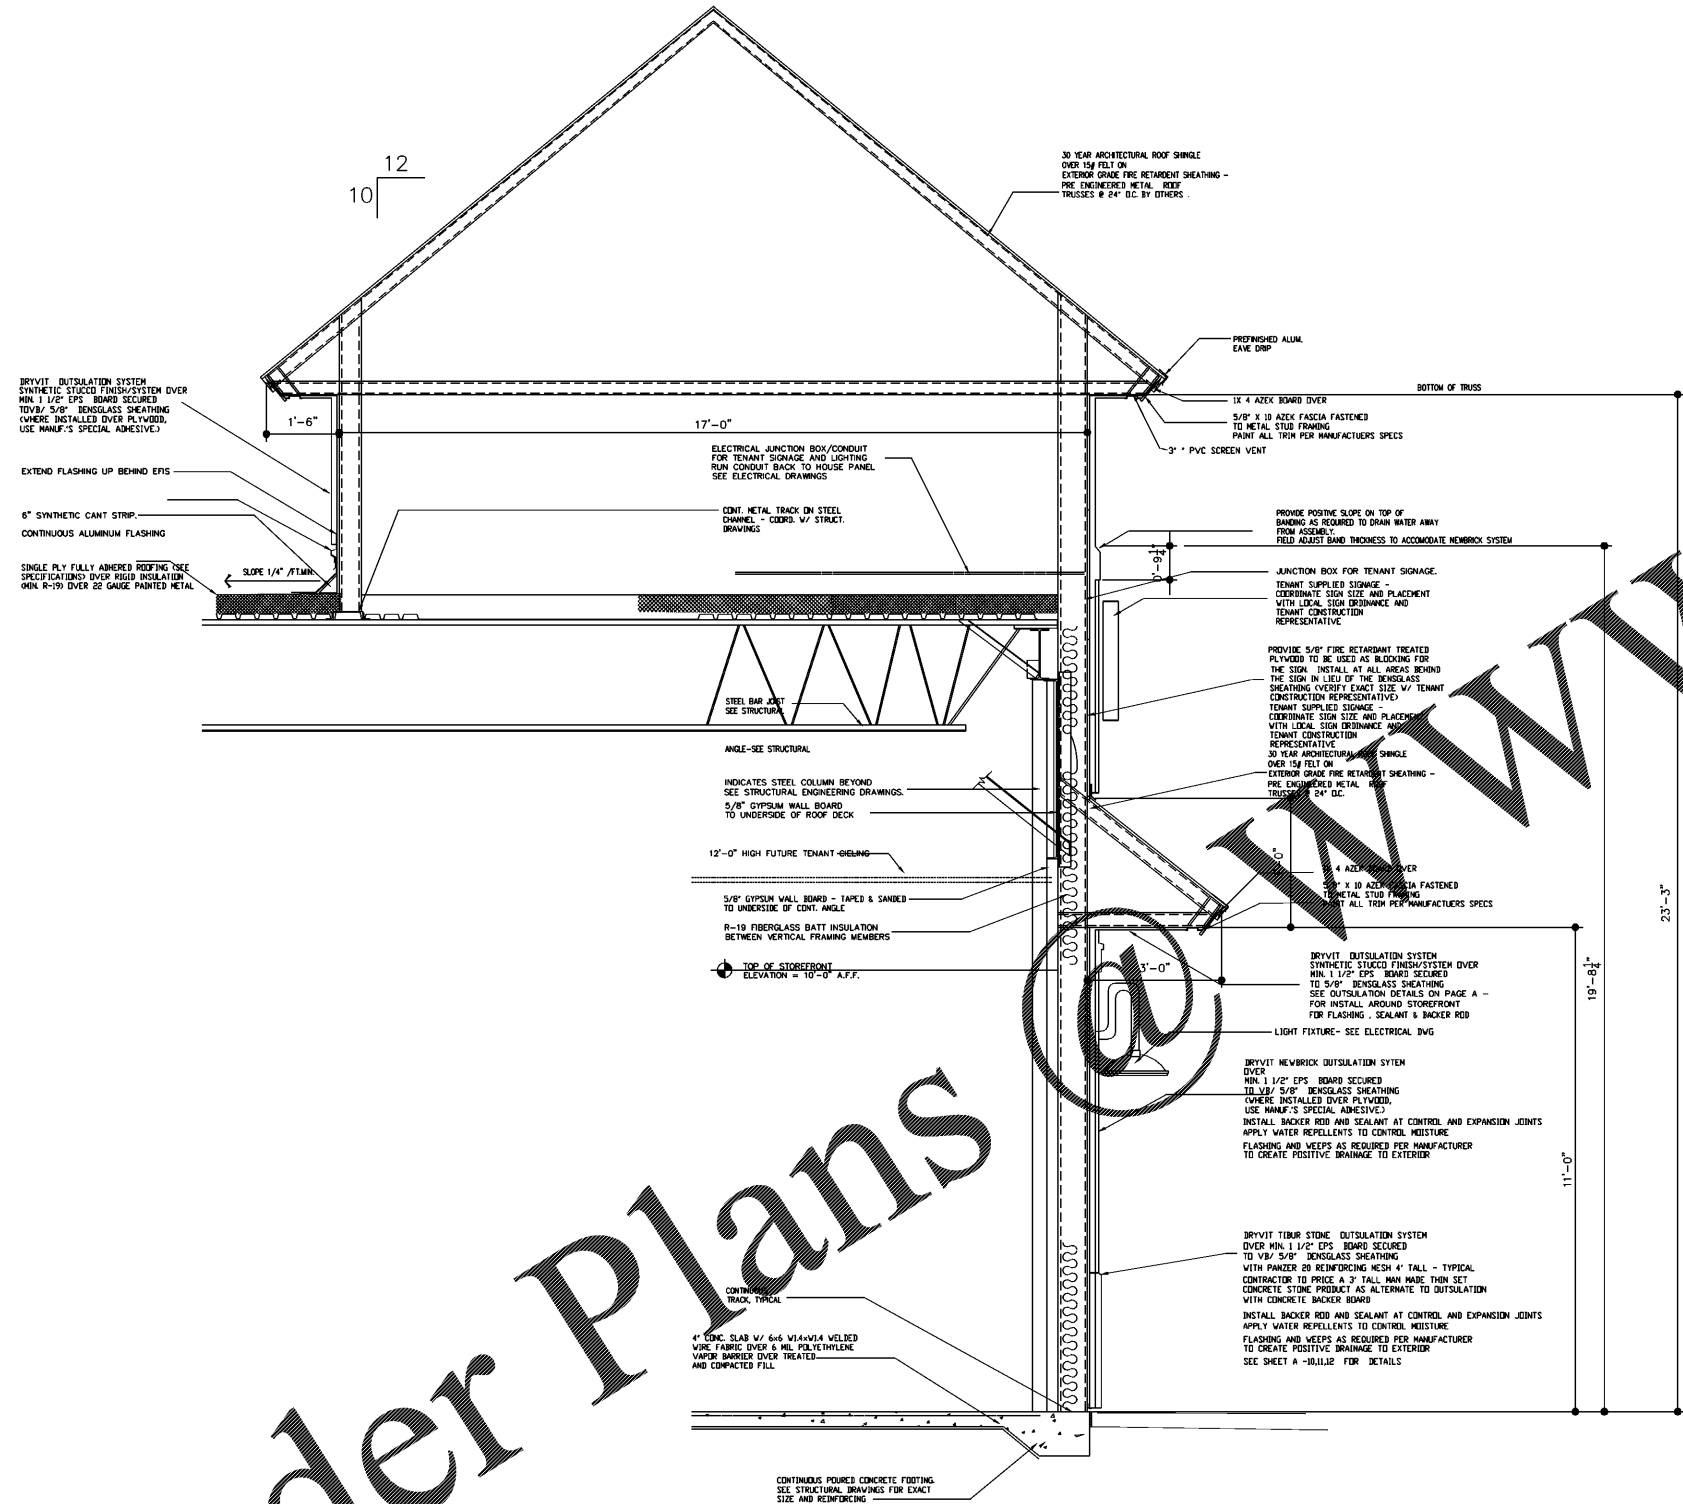

(H) WALL SECTION

GENERAL NOTE: THE METAL FRAMING SHOWN ON THE ARCHITECTURAL DRAWINGS IS DIAGNOSTIC ONLY. MEMBER SIZE, CONFIGURATION, DETAILS AND CONNECTIONS ARE THE RESPONSIBILITY OF THE CONTRACTOR'S METAL FRAMING ENGINEER. METAL FRAMING SHOP DRAWINGS COMPLETE WITH CALCULATIONS ARE TO BE SIGNED AND SEALED BY THE METAL STUD ENGINEER ON THE STATE THE WORK IS OCCURRING AND SUBMITTED TO THE STRUCTURAL ENGINEER FOR REVIEW AND APPROVAL. ALL SUBMITTED METAL FRAMING SHOP DRAWINGS WHICH ARE NOT SIGNED AND SEALED AND/OR REVIEWED BY THE GENERAL CONTRACTOR, SHALL BE REJECTED AND RETURNED TO THE GENERAL CONTRACTOR FOR RESUBMISSION.

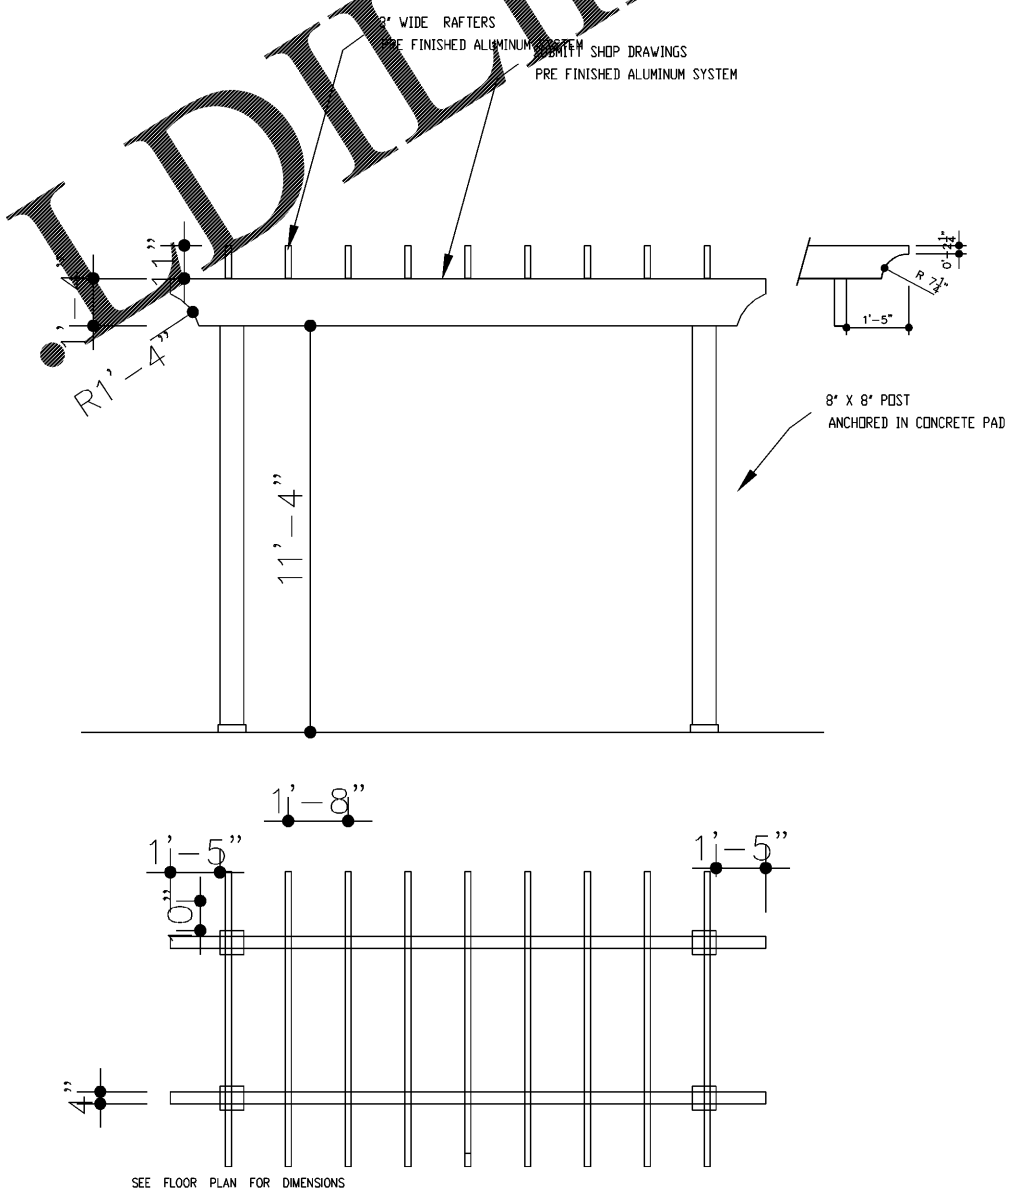

TRELLIS DESIGN

ROY WILLIAMS ARCHITECT, INC.  
ARCHITECTURE • LAND PLANNING • GRAPHICS  
2465 US-1, SUITE 84, ST AUGUSTINE, FL 32086  
904-422-8868 | RWARCHITECTUREGROUP@GMAIL.COM

JOYCE DEVELOPMENT GROUP

BUILDING 1  
BRANAN FIELD WALK  
MIDDLEBURG, FLORIDA  
WALL TYPES

SEAL

RELEASED FOR PERMIT	DATE
RELEASED FOR CONSTRUCTION	DATE
NO. DATE	REVISIONS

This drawing is an instrument of service and property of Roy Williams Architect and shall remain their property. The use of this drawing shall be restricted to the original site for which it is prepared and publication thereof is expressly limited to such use.

Date: 10/1/2018  
Scale: 1/2"=1'-0"  
Drawn:  
Checked:  
Sheet No: