


ELEVATION KEYED NOTES:

- 1 EIFS CHARCOAL COLOR BRICK SYSTEM BY DRYVIT - OUTSULATION
- 2 SYNTHETIC STUCCO SYSTEM BY DRYVIT - OUTSULATION- SEE WALL SECTIONS
- 3 LOCKABLE HOSE BIBB
- 4 SYNTHETIC STUCCO BANDING. COORDINATE WITH WALL SECTIONS/SLOPE TOP TO DRAIN AWAY FROM BUILDING-TYPICAL.
- 5 1" INSUL. TEMP. GLASS IN BRONZE ANODIZED ALUMINUM STOREFRONT SYSTEM- CONTRACTOR TO SUBMIT SAMPLE FOR APPROVAL.
- 6 PRE-FINISHED ALUMINUM CAP FLASHING. COLOR AS SELECTED BY ARCHITECT.
- 7 TENANT IDENTITY SIGNAGE. COORDINATE EXACT LOCATION AND SIGN WITH TENANT. SIGN IS TENANT SUPPLIED AND INSTALLED AND SHOWN ON THESE ELEVATIONS FOR COORDINATION ONLY.
- 8 DASHED LINE INDICATES APPROXIMATE LOCATION OF THE SLOPED SINGLE PLY ROOF BEYOND THE PARAPET WALL. SEE ROOF PLAN.
- 9 CONCRETE LEAVE OUT
- 10 BRONZE DOWNSPOUT TIED TO UNDERGROUND RETENTION SYSTEM SEE CIVIL DRAWING - DO NOT SHEET FLOW WATER
- 11 GENERAL CONTRACTOR TO BID ON ALL SIDEWALKS - SEE CIVIL DRAWINGS FOR DETAILED SIDE WALK INFORMATION
- 12 NOT USED
- 13 DECORATIVE LIGHTS AS SELECTED BY ARCHITECT SUBMIT CUT SHEETS AND ACTUAL LIGHT FIXTURE FOR APPROVAL LIGHTS ON EXTERIOR TO BE NOT HIGHER THAN 12' ABOVE SIDEWALK
- 14 EXTERIOR WALL-MOUNTED SECURITY LIGHT FIXTURES. COORDINATE EXACT LOCATION WITH ELECT. DWGS. PROVIDE BEAD OF SEALANT AROUND PERIMETER OF LIGHT FIXTURE/ MOUNT NO HIGHER THAN 12' ABOVE SIDEWALK. LIGHTS TO HAVE HOOD OR DEFLECTOR DIRECTING LIGHT DOWN
- 15 NOT USED
- 16 FIRE RETARDANT FADE RESISTANT SUNBRELLA BLACK FABRIC AWNING
- 18 PRE FAB BRONZE ALUM TRELLIS SYSTEM BY OTHERS CONTRACTOR TO SUBMIT PRE ENGINEERED SHOP DRAWINGS
- 19 INTERIOR STEEL COLUMNS. SEE STRUCTURAL DRAWINGS FOR SIZE AND TYPE
- 24 4" TALL ELEVATED CONCRETE BASE WITH CHAMFERED EDGES AT FREE STANDING COLUMNS
- 25 CONTROL JOINT IN EIFS

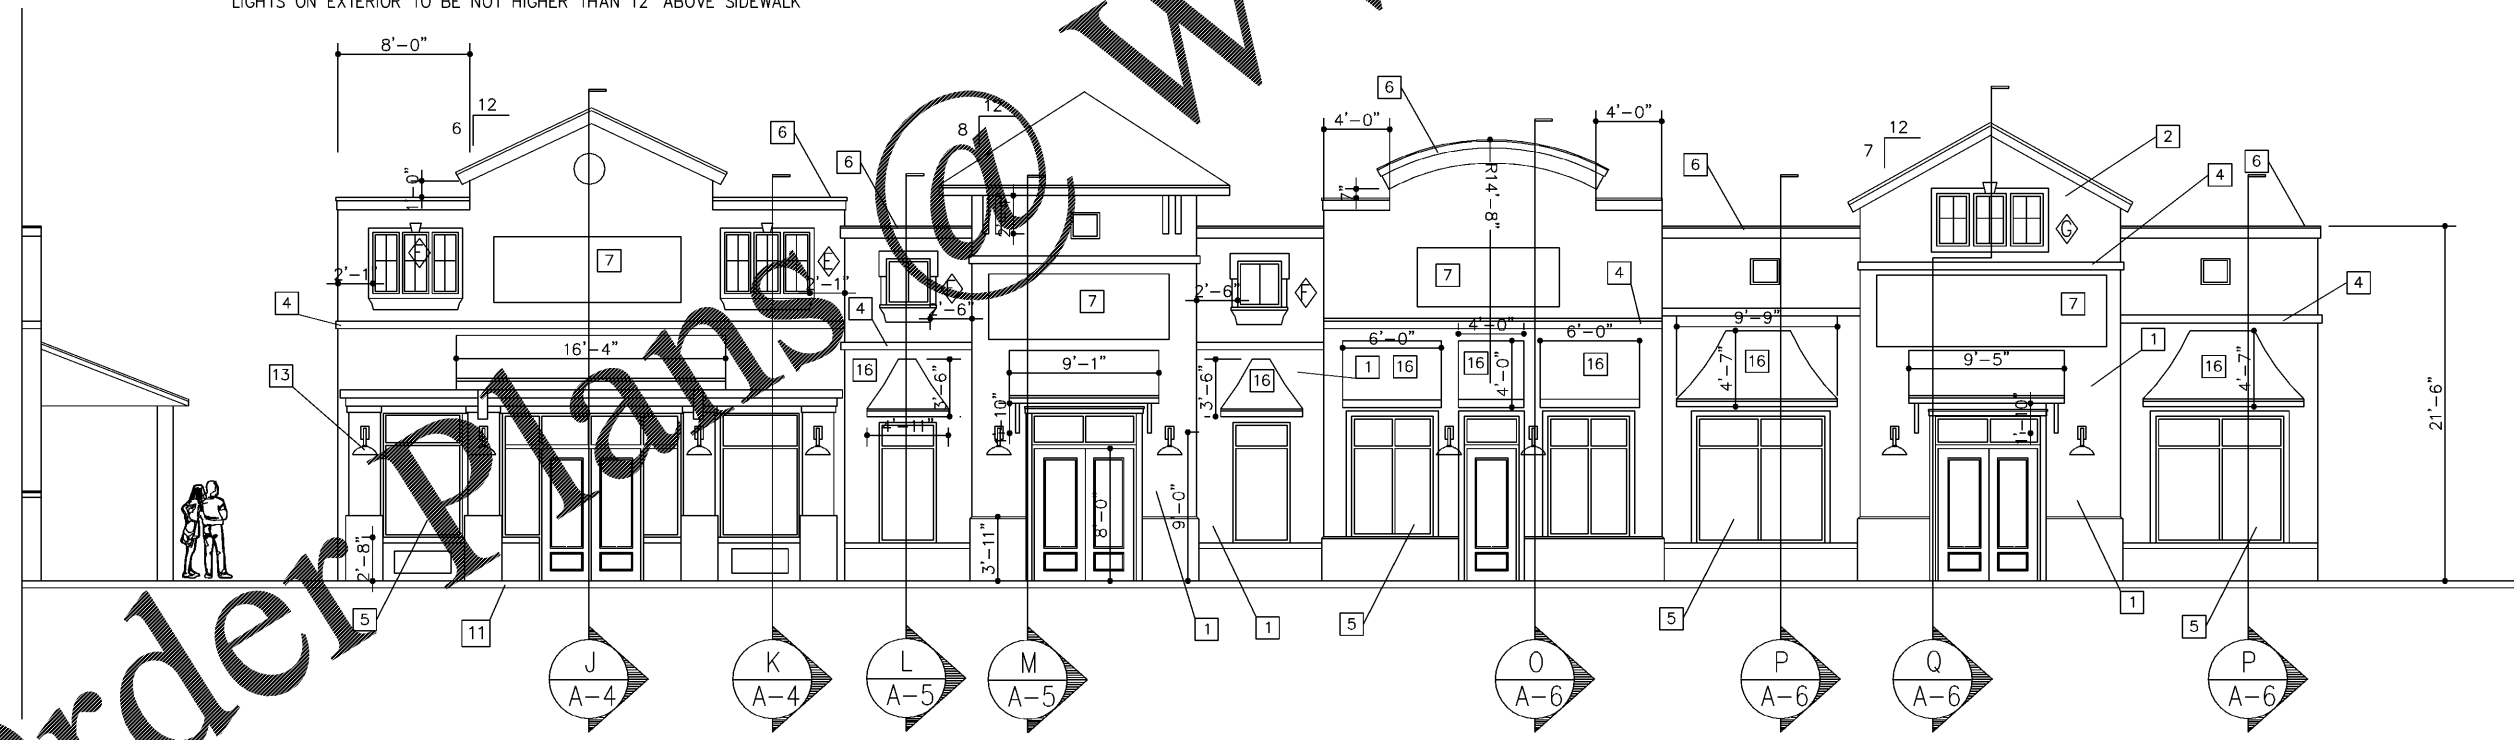

FRONT ELEVATION

◇ WINDOW TYPES - SEE SHEET A - 8

ROY WILLIAMS ARCHITECT, INC.
ARCHITECTURE • LAND PLANNING • GRAPHICS
2445 US-1, SUITE 84, ST AUGUSTINE, FL 32086
904-422-8886 | RWARCHITECTUREGROUP@GMAIL.COM

JOYCE DEVELOPMENT GROUP

BUILDING 2
BRANAN FIELD WALK
MIDDLEBURG, FLORIDA
ENLARGED FRONT ELEVATION

SEAL
LIC#AR0014813

RELEASED FOR BID	DATE	BY	
RELEASED FOR PERMIT	DATE	BY	
REVISIONS	NO.	DATE	DESCRIPTION

This drawing is an instrument of service and shall remain the property of Roy Williams Architecture. The use of this drawing shall be restricted to the original site for which it is prepared and shall not be used for any other project without the express written consent of Roy Williams Architecture.

Date: 10/1/2018
Scale: 3/16" = 1'-0"
Drawn:
Checked:
Sheet No:

A-1.1
OF