


# KEYED NOTES:

- 1 EIFS CHARCOAL COLOR BRICK SYSTEM BY DRYVIT - OUTSULATION
- 2 SYNTHETIC STUCCO SYSTEM BY DRYVIT - OUTSULATION- SEE WALL SECTIONS
- 3 LOCKABLE HOSE BIBB
- 4 SYNTHETIC STUCCO BANDING. COORDINATE WITH WALL SECTIONS/SLOPE TOP TO DRAIN AWAY FROM BUILDING-TYPICAL.
- 5 1" INSUL. TEMP. GLASS IN BRONZE ANODIZED ALUMINUM STOREFRONT SYSTEM- CONTRACTOR TO SUBMIT SAMPLE FOR APPROVAL.
- 6 PRE-FINISHED ALUMINUM CAP FLASHING. COLOR AS SELECTED BY ARCHITECT.
- 7 TENANT IDENTITY SIGNAGE. COORDINATE EXACT LOCATION AND SIGN WITH TENANT. SIGN IS TENANT SUPPLIED AND INSTALLED AND SHOWN ON THESE ELEVATIONS FOR COORDINATION ONLY.
- 8 DASHED LINE INDICATES APPROXIMATE LOCATION OF THE SLOPED SINGLE PLY ROOF BEYOND THE PARAPET WALL. SEE ROOF PLAN.
- 9 CONCRETE LEAVE OUT
- 10 BRONZE DOWNSPOUT TIED TO UNDERGROUND RETENTION SYSTEM SEE CIVIL DRAWING - DO NOT SHEET FLOW WATER
- 11 GENERAL CONTRACTOR TO BID ON ALL SIDEWALKS - SEE CIVIL DRAWINGS FOR DETAILED SIDE WALK INFORMATION
- 12 BARREL TILE CONCRETE ROOF TILES - CONTRACTOR SUBMIT SAMPLE FOR APPROVAL
- 13 DECORATIVE LIGHTS AS SELECTED BY ARCHITECT SUBMIT CUT SHEETS AND ACTUAL LIGHT FIXTURE FOR APPROVAL LIGHTS ON EXTERIOR TO BE NOT HIGHER THAN 12' ABOVE SIDEWALK
- 14 EXTERIOR WALL-MOUNTED SECURITY LIGHT FIXTURES. COORDINATE EXACT LOCATION WITH ELECT. DWGS. PROVIDE BEAD OF SEALANT AROUND PERIMETER OF LIGHT FIXTURE/ MOUNT NO HIGHER THAN 12' ABOVE SIDEWALK. LIGHTS TO HAVE HOOD OR DEFLECTOR DIRECTING LIGHT DOWN
- 15 NOT USED
- 16 FIRE RETARDANT FADE RESISTANT SUNBRELLA BLACK FABRIC AWNING
- 18 PRE FAB BRONZE ALUM. TRELIS SYSTEM BY OTHERS CONTRACTOR TO SUBMIT PRE ENGINEERED SHOP DRAWINGS
- 19 INTERIOR STEEL COLUMNS. SEE STRUCTURAL DRAWINGS FOR SIZE AND TYPE
- 20 CANVASS AWNING SYSTEM BY OTHERS
- 24 4" TALL ELEVATED CONCRETE BASE WITH CHAMFERED EDGES AT FREE STANDING COLUMNS
- 25 CONTROL JOINT IN EIFS

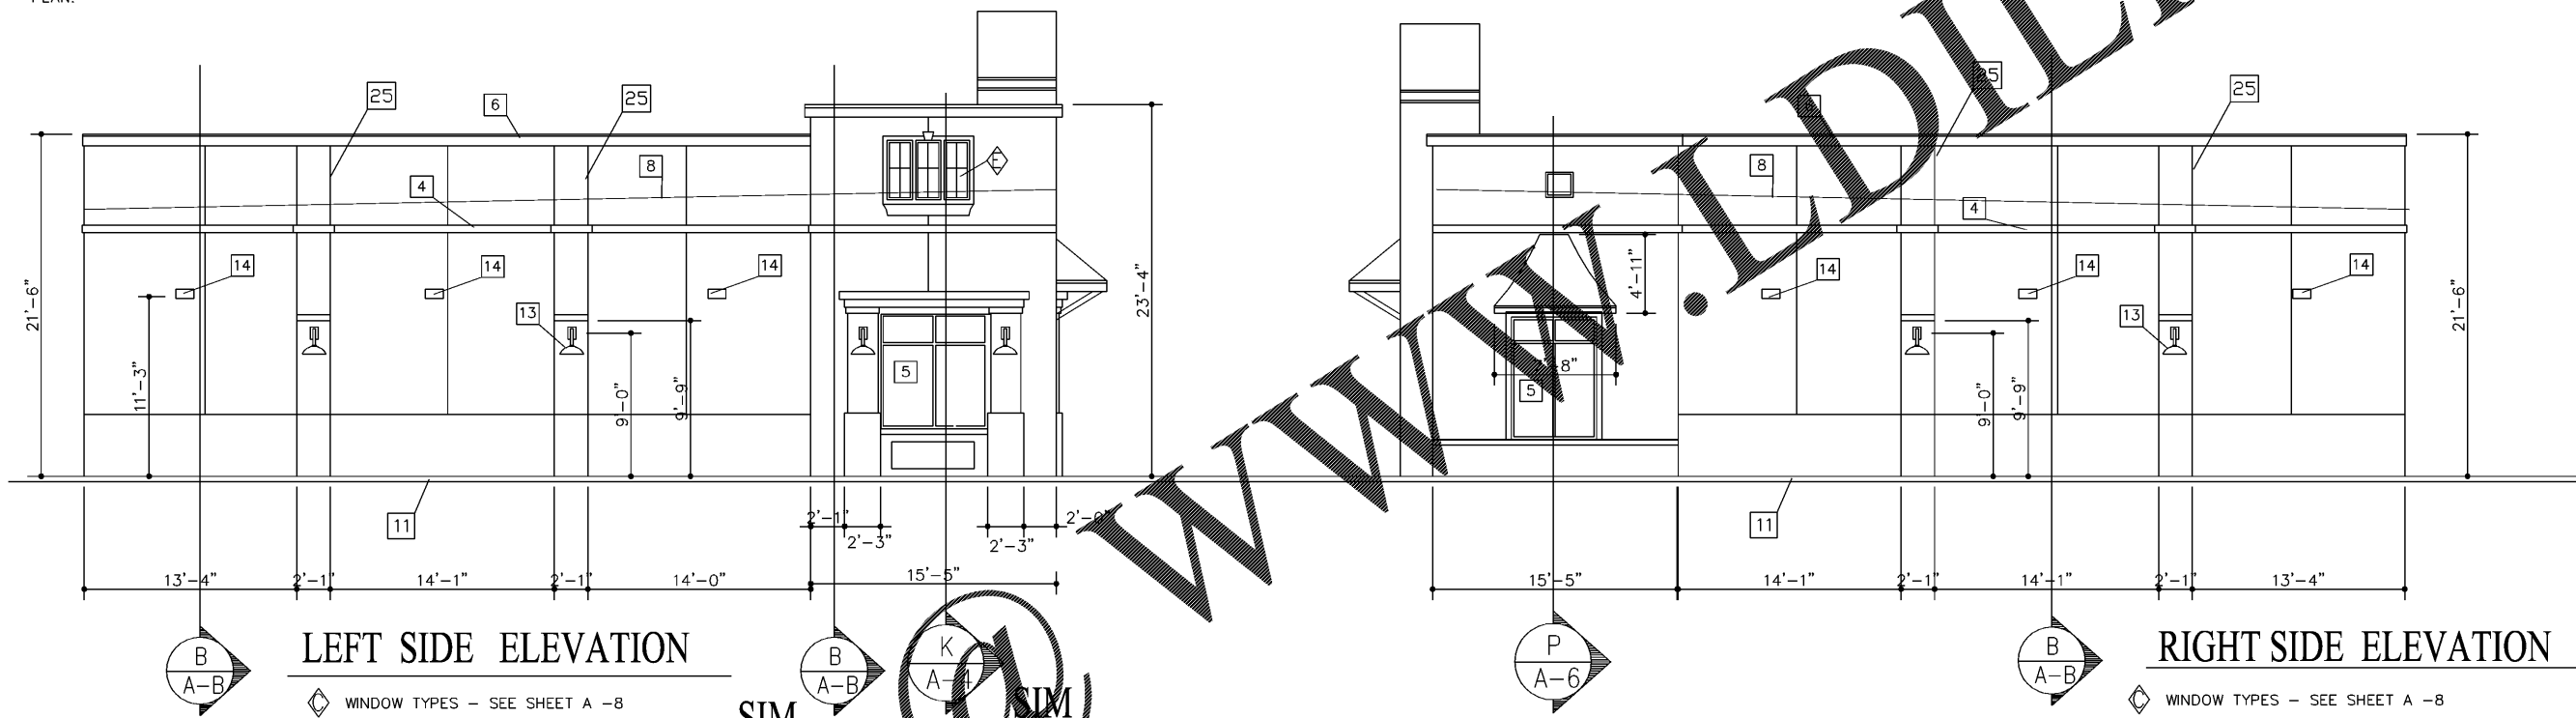


LEFT SIDE ELEVATION

RIGHT SIDE ELEVATION

◇ WINDOW TYPES - SEE SHEET A -8

◇ WINDOW TYPES - SEE SHEET A -8

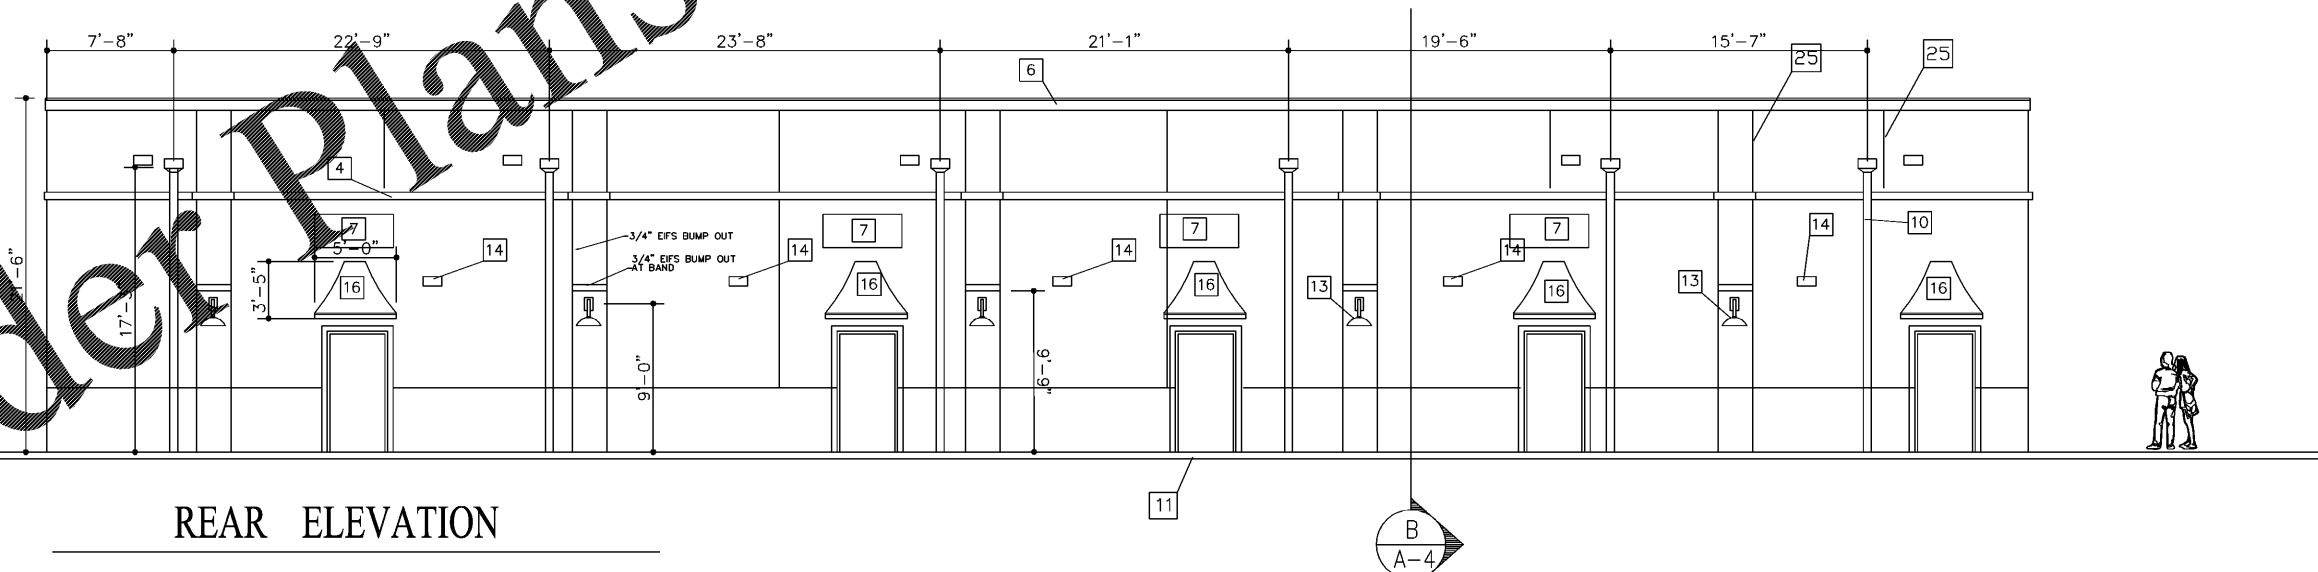

REAR ELEVATION

ROY WILLIAMS ARCHITECT, INC.  
ARCHITECTURE • LAND PLANNING • GRAPHICS  
2445 US-1, SUITE 84, ST. AUGUSTINE, FL 32086  
904.422.8986 • RWARCHITECTUREGROUP@GMAIL.COM

JOYCE DEVELOPMENT GROUP

BUILDING 2  
BRANAN FIELD WALK  
MIDDLEBURG, FLORIDA  
SIDE AND REAR ELEVATIONS

SEAL  
LIC#AR0014813

REVISIONS
DATE: 10/1/2018
SCALE: 3/16" = 1'-0"
DRAWN:
CHECKED:
SHEET NO:

This drawing is an instrument of service and property of Roy Williams Architect, Inc. and shall remain their property. The use of this drawing shall be restricted to the original site for which it is prepared and no other use is expressly limited to such use.

Date: 10/1/2018  
Scale: 3/16" = 1'-0"  
Drawn:  
Checked:  
Sheet No:  
**A-2**  
- OF -

Order Plans

WWW.LDLine.com